




ISO A1 - 594mmx841mm

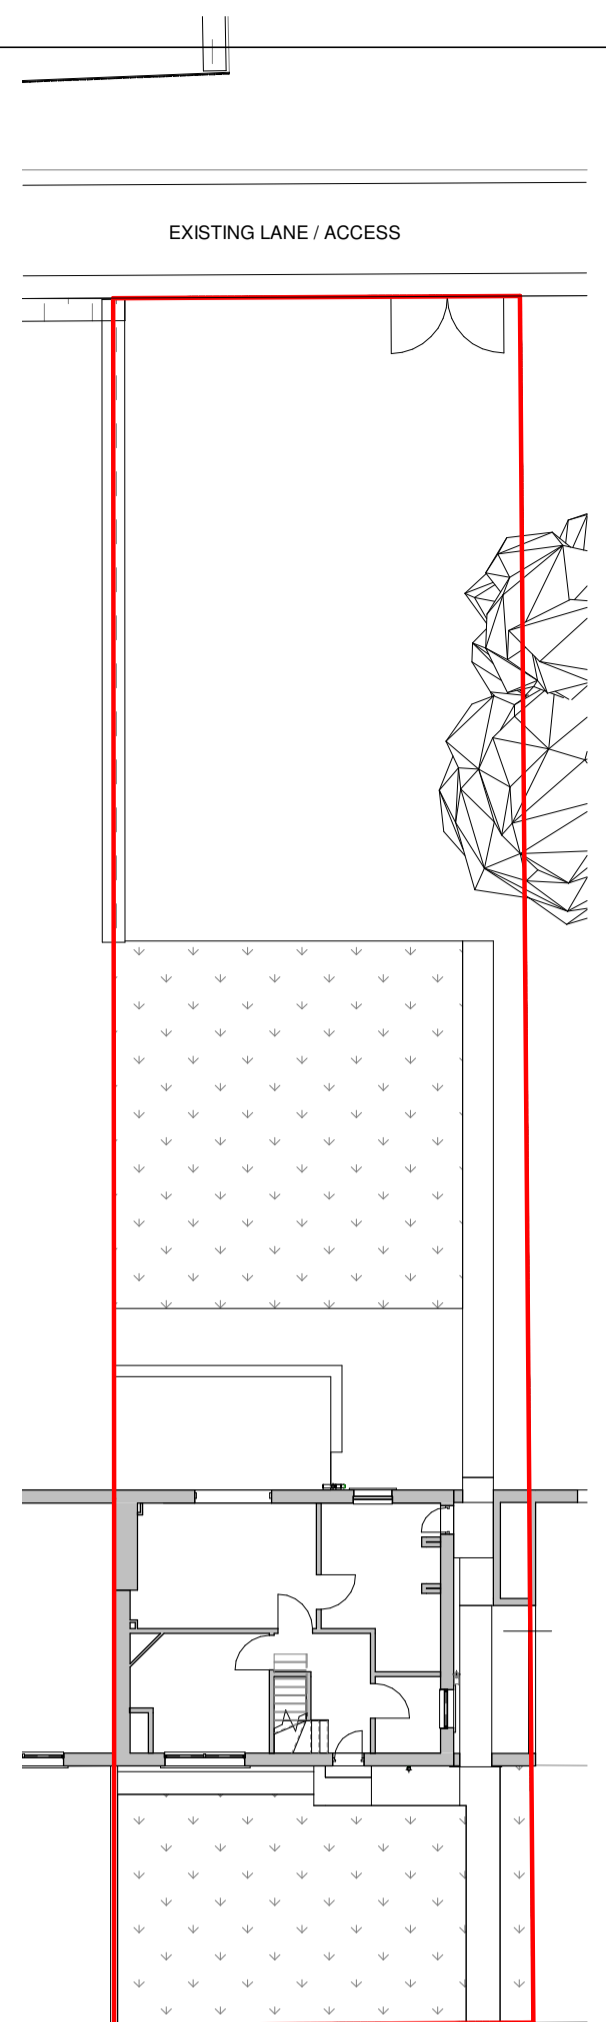


Site Layout Existing  
SCALE: 1 : 200

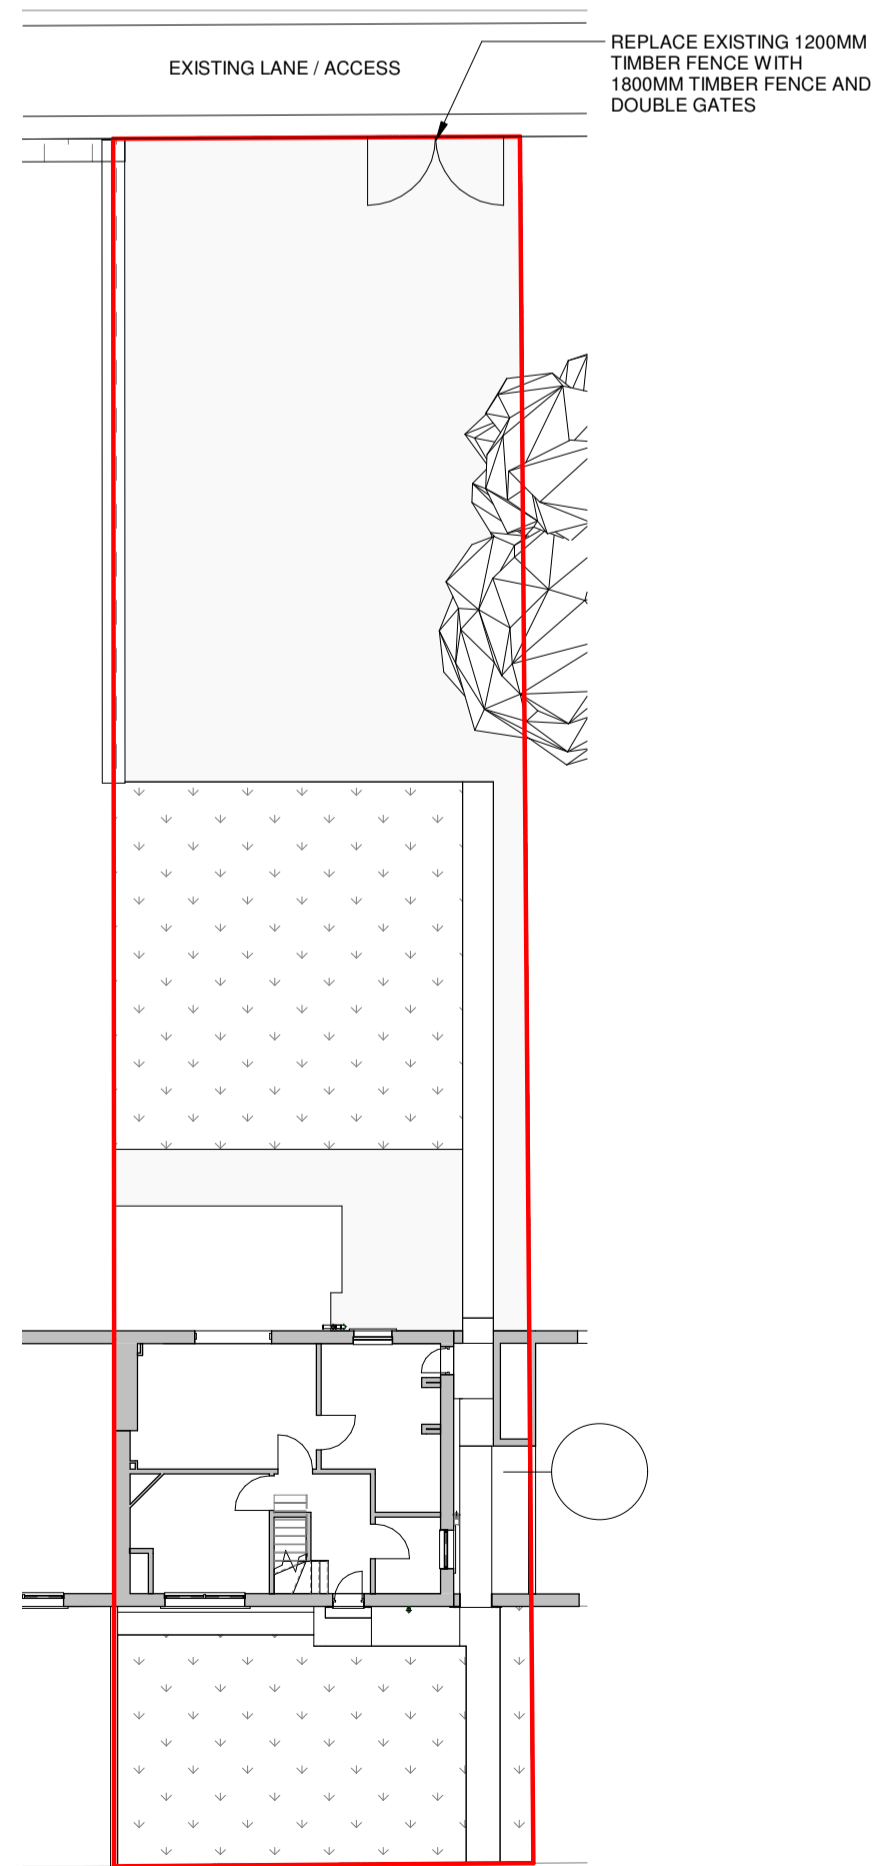


Site Layout Proposed V1  
SCALE: 1 : 200

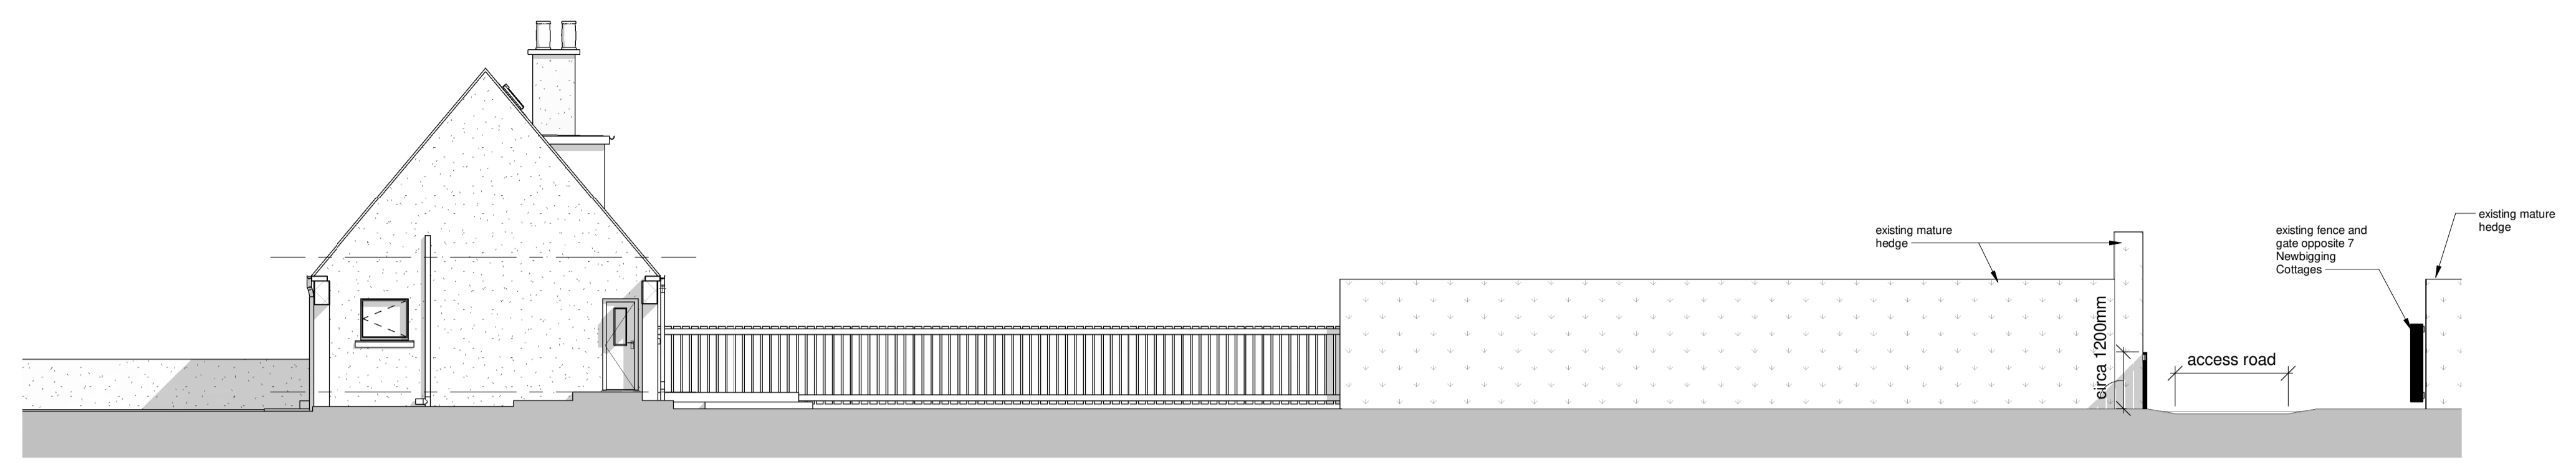


Gable Elevation  
SCALE: 1 : 100

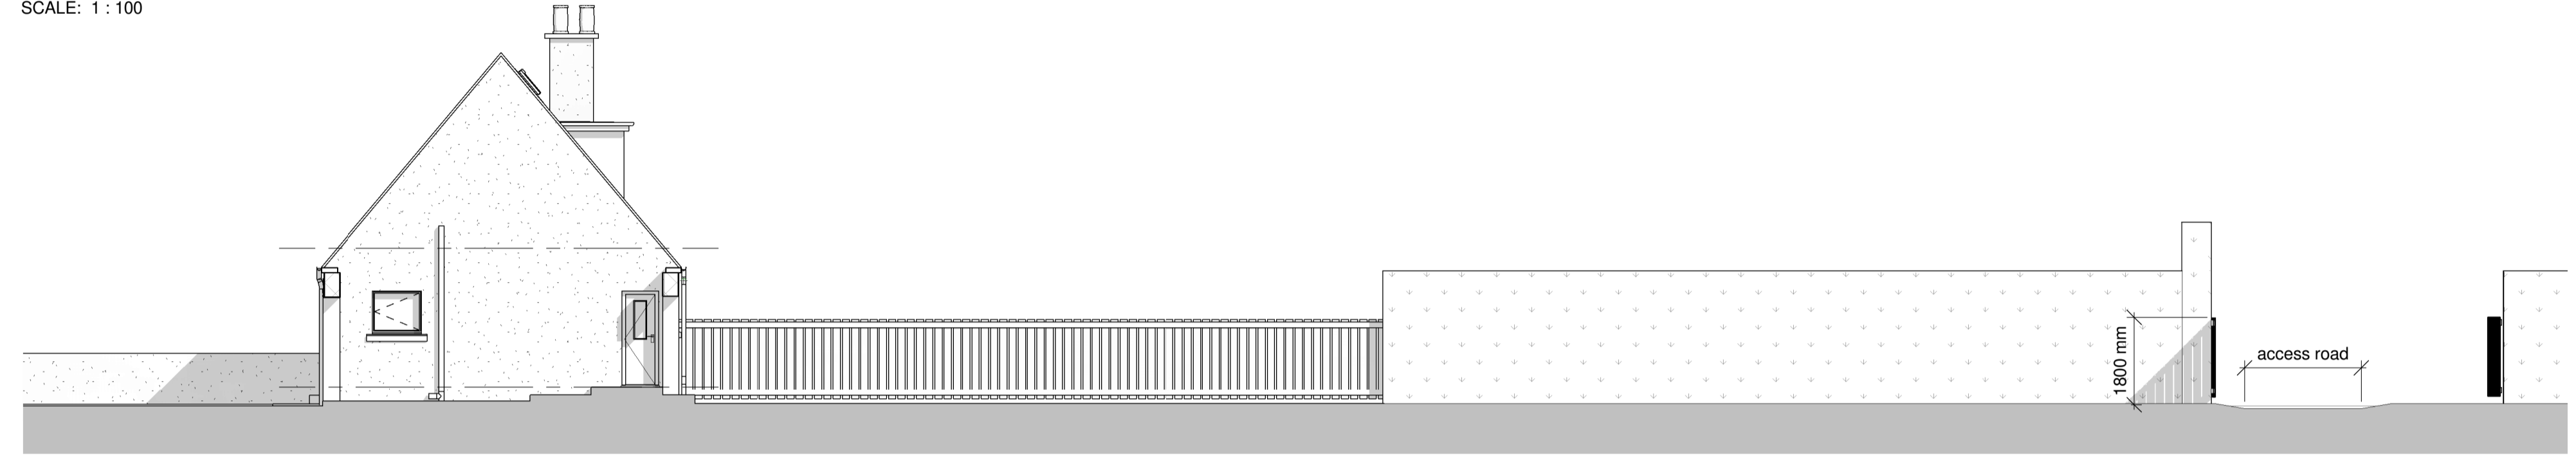

Gable Elevation Proposed  
SCALE: 1 : 100

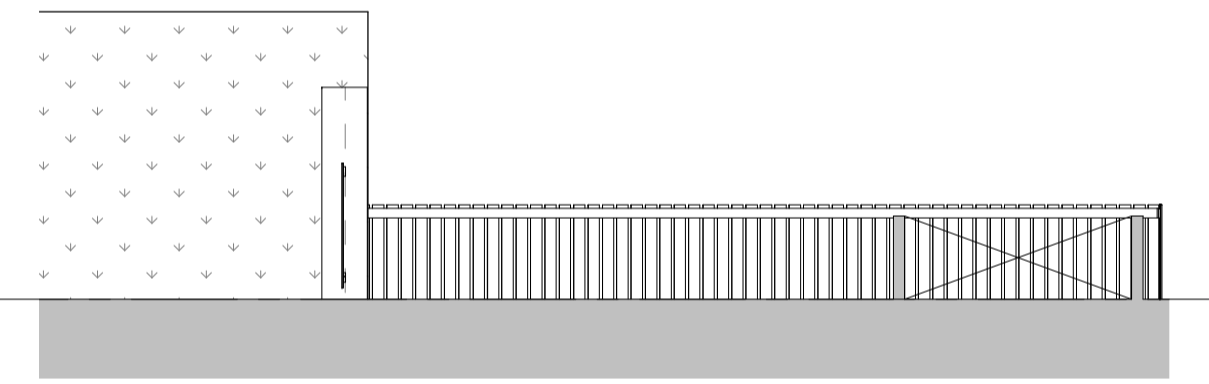

Sectional Elevation Existing  
SCALE: 1 : 100

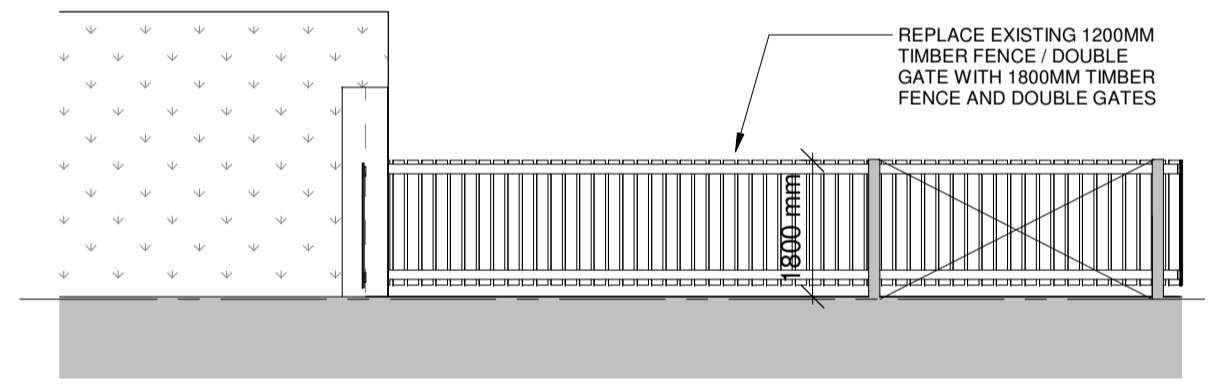

Sectional Elevation Proposed  
SCALE: 1 : 100



Context photo of rear boundary (01)



Context photo of rear boundary (02)



Context photo of rear boundary (03)

DATE	REVISION	REVDRWCHK

This drawing has been prepared solely for the use of Client Name and there are no representations of any kind made by MACGILLIVRAY ARCHITECTS to any party with whom MACGILLIVRAY ARCHITECTS has not entered into a contract.

This drawing must not be used, reproduced or revised without written permission.

This drawing shall not be used for construction purposes until the "CONSTRUCTION" status appears under the Sheet Status.

Constructors must only work to figured dimensions which are to be checked on site. Do not scale from hard copy drawings

Keyplan

North Arrow

Detail Symbol

Detail No.

Sheet No.

**MA**

MACGILLIVRAY ARCHITECTS

7 Inkbottle Way,  
Stonehaven,  
AB39 2PD

07789862321  
www.macgillivrayarchitects.co.uk

Drawn MM	Date 02.2012
Checked	Date
Scale As indicated @ A1	

Client  
**MR & MRS S FERGUSON**

Project  
**7 NEWBIGGING COTTAGES,  
LUTHERMUIR, AB30 1YT**

Drawing Title  
**Existing and Proposed Garden  
Boundary Alterations**

Sheet Status <b>S4 - FOR APPROVAL</b>	
Project No. <b>2021002</b>	
Drawing No. <b>2021001-MA-ZZ00-DR-A-002</b>	Rev.