


1

### Location Plan

SCALE: 1 : 1000

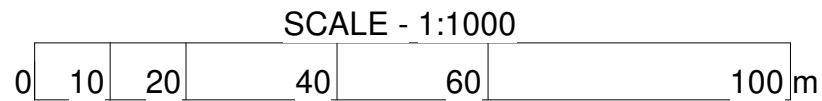

This drawing has been prepared solely for the use of Client Name and there are no representation of any kind made by MACGILLIVRAY ARCHITECTS to any party with whom MACGILLIVRAY ARCHITECTS has not entered into a contract.  
 This drawing must not be used, reproduced or revised without written permission.  
 This drawing shall not be used for construction purposes until the "CONSTRUCTION" status appears under the Sheet Status.  
 Constructors must only work to figured dimensions which are to be checked on site. Do not scale from hard copy drawings

DATE	REVISION	REV	DRW	CHK

**MACGILLIVRAY ARCHITECTS**  
 7 Inkbottle Way, Stonehaven,  
 Kincardineshire, AB39 2PD  
 07789862321  
 mark@macgillivrayarchitects.co.uk

Project No. & Name  
**2021002**  
**7 NEWBIGGING COTTAGES,  
 LUTHERMUIR, AB30 1YT**

Drawing Title  
**LOCATION PLAN**

Sheet Status  
**S4 - FOR APPROVALS**

Drawn <b>MM</b>	Date <b>01.21</b>
Checked	Date
Scale <b>1 : 1000@ A3</b>	
Drawing No. <b>2021001-MA-ZZ00-DR-A-001</b>	Rev.