


Note: The copyright in all designs, drawings, schedules, specifications and any other documentation prepared by D. McCarthy in relation to this project shall remain the property of D. McCarthy and must not be reissued, loaned or copied without prior written consent.

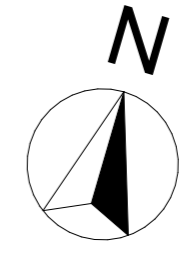

Do not scale from this drawing.  
Check all relevant dimensions, lines and levels on site before proceeding with the work.  
This drawing is to be read in conjunction with all other drawings, schedules and specifications, and all relevant consultants and/or specialists' information relating to the project.


**SOFT LANDSCAPING RANGE**



Betula tree




Prunus tree

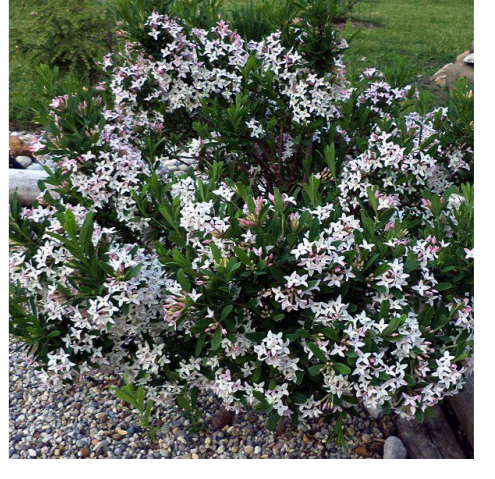

Daphne x Burkwoodii




euonymus fortunei

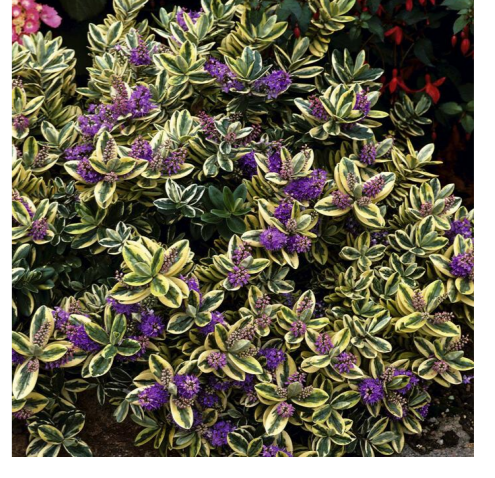

Hebe Tricolor



Viburnum Davidii

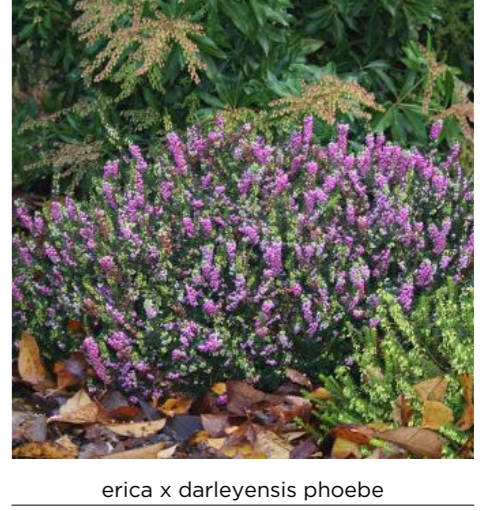


erica x darleyensis phoebe


**ELECTRICAL**




WALL MOUNTED LIGHTS

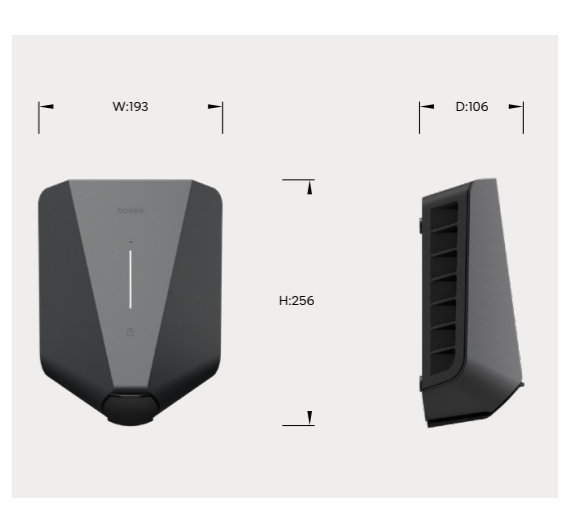

'Easee' Electric Car Charger

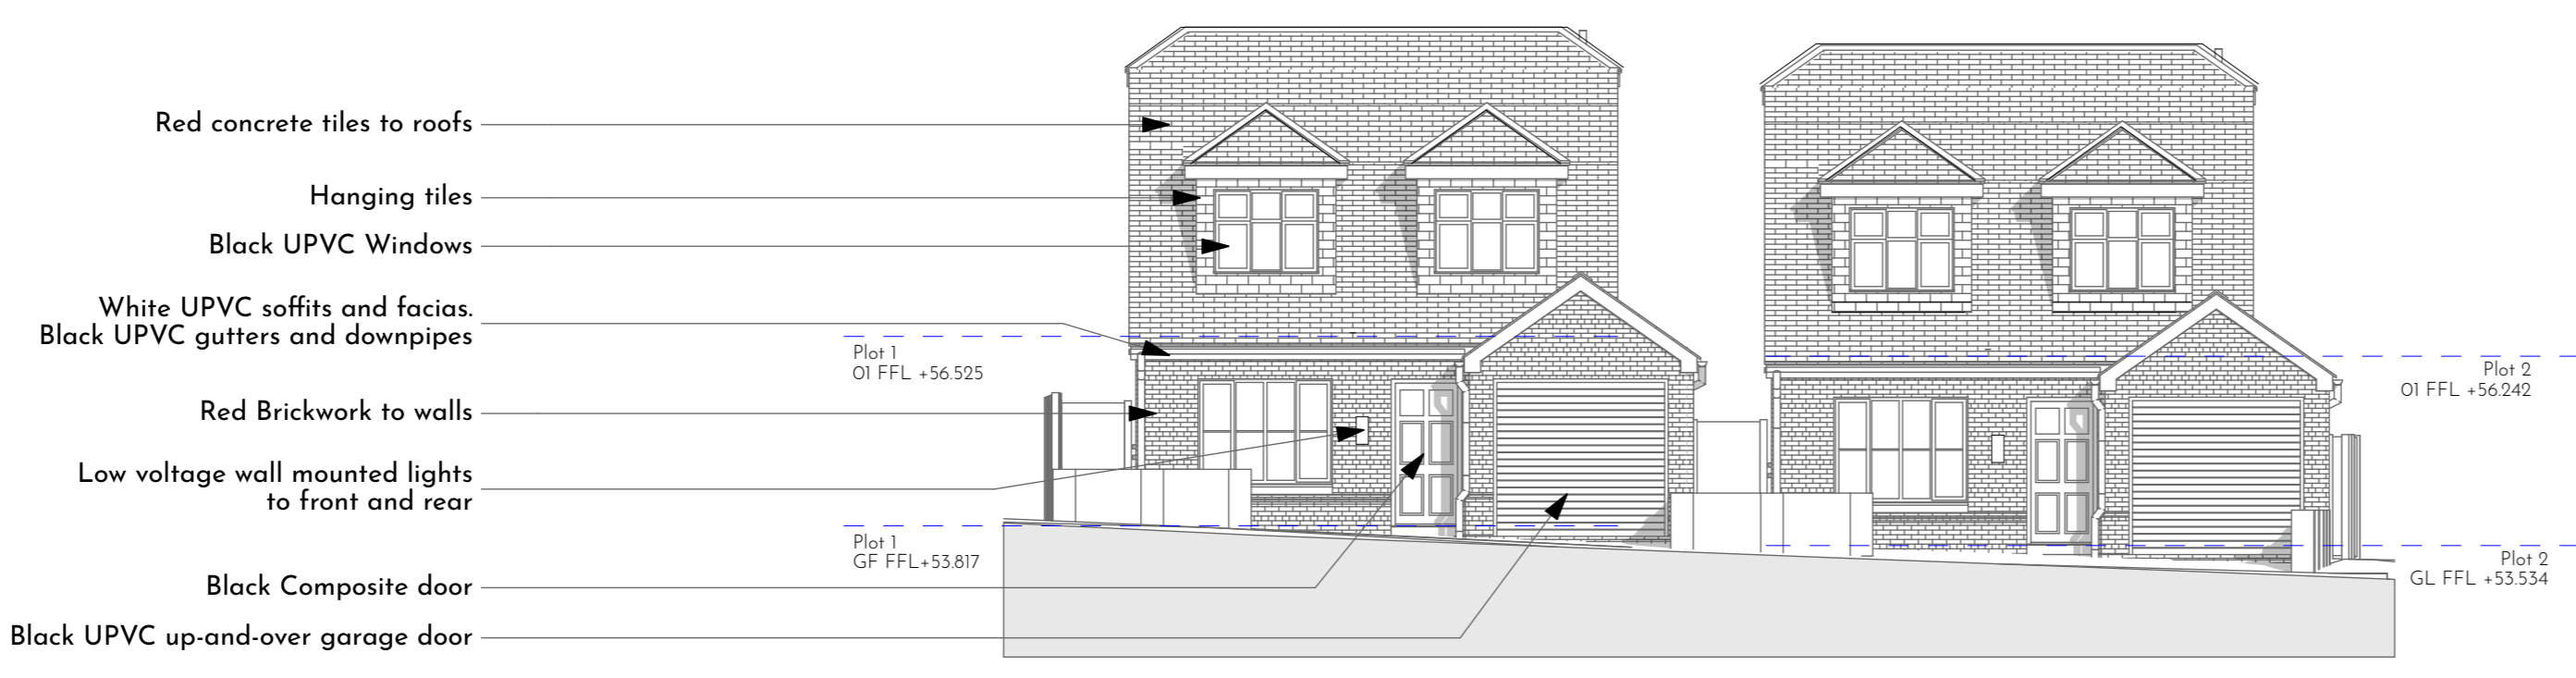

ELEVATION MATERIALS - PLOT 1 & 2  
1:100

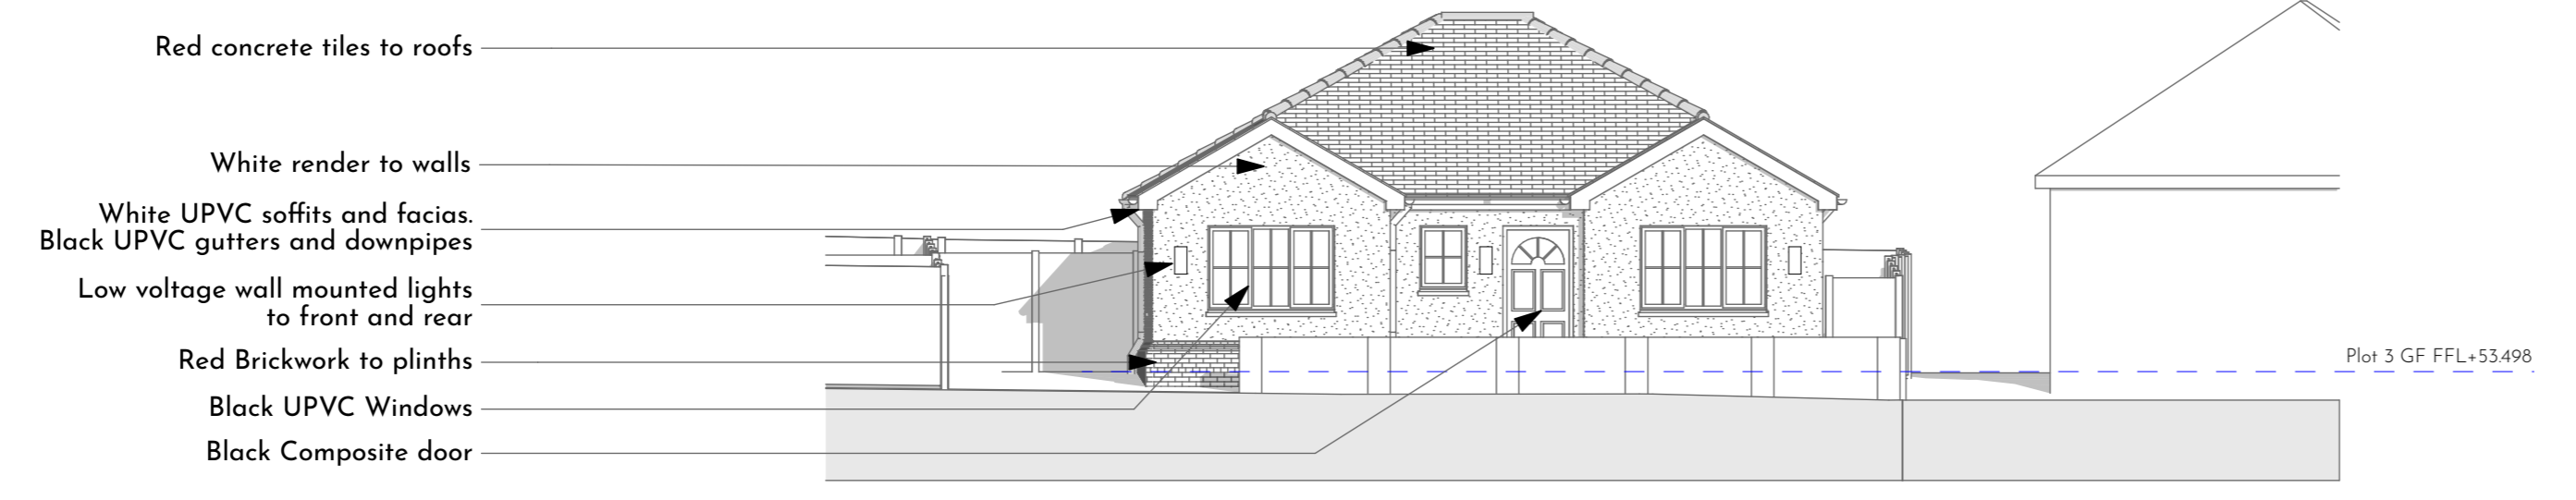


ELEVATION MATERIALS - PLOT 3  
1:100



Landscape Plan  
1:100

**MATERIALS**

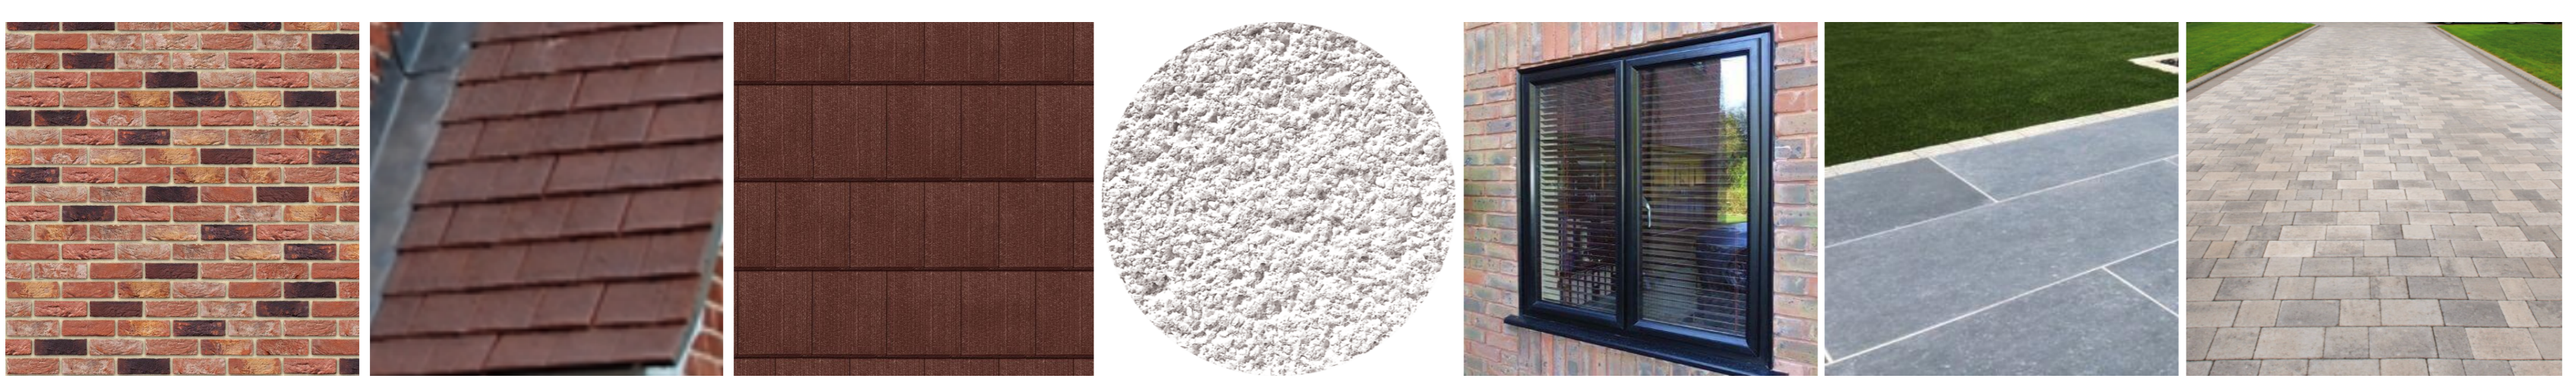

1. RED BRICK SEAFORD MULTI STOCK ROOF TILES - VISUM3 PLAIN TILE RUSTIC RED HANGING TILES - RED CONCRETE RENDER - K-REND WHITE WINDOWS/DOORS - BLACK UPVC PATIO - GREY PORCELAIN TILES PATHS & DRIVEWAY - TRIO SILVER HAZE BLOCK

McCarthy

Project Address  
150 GREAT BERRY LANE  
LANGDON HILLS  
BASILDON  
ESSEX, SS16 6BW

Drawing Title  
AS PROPOSED  
MATERIALS & LANDSCAPE DETAILS

Dwg Number  
403

Scale  
1:100 @ A1

Date  
Oct 2019