
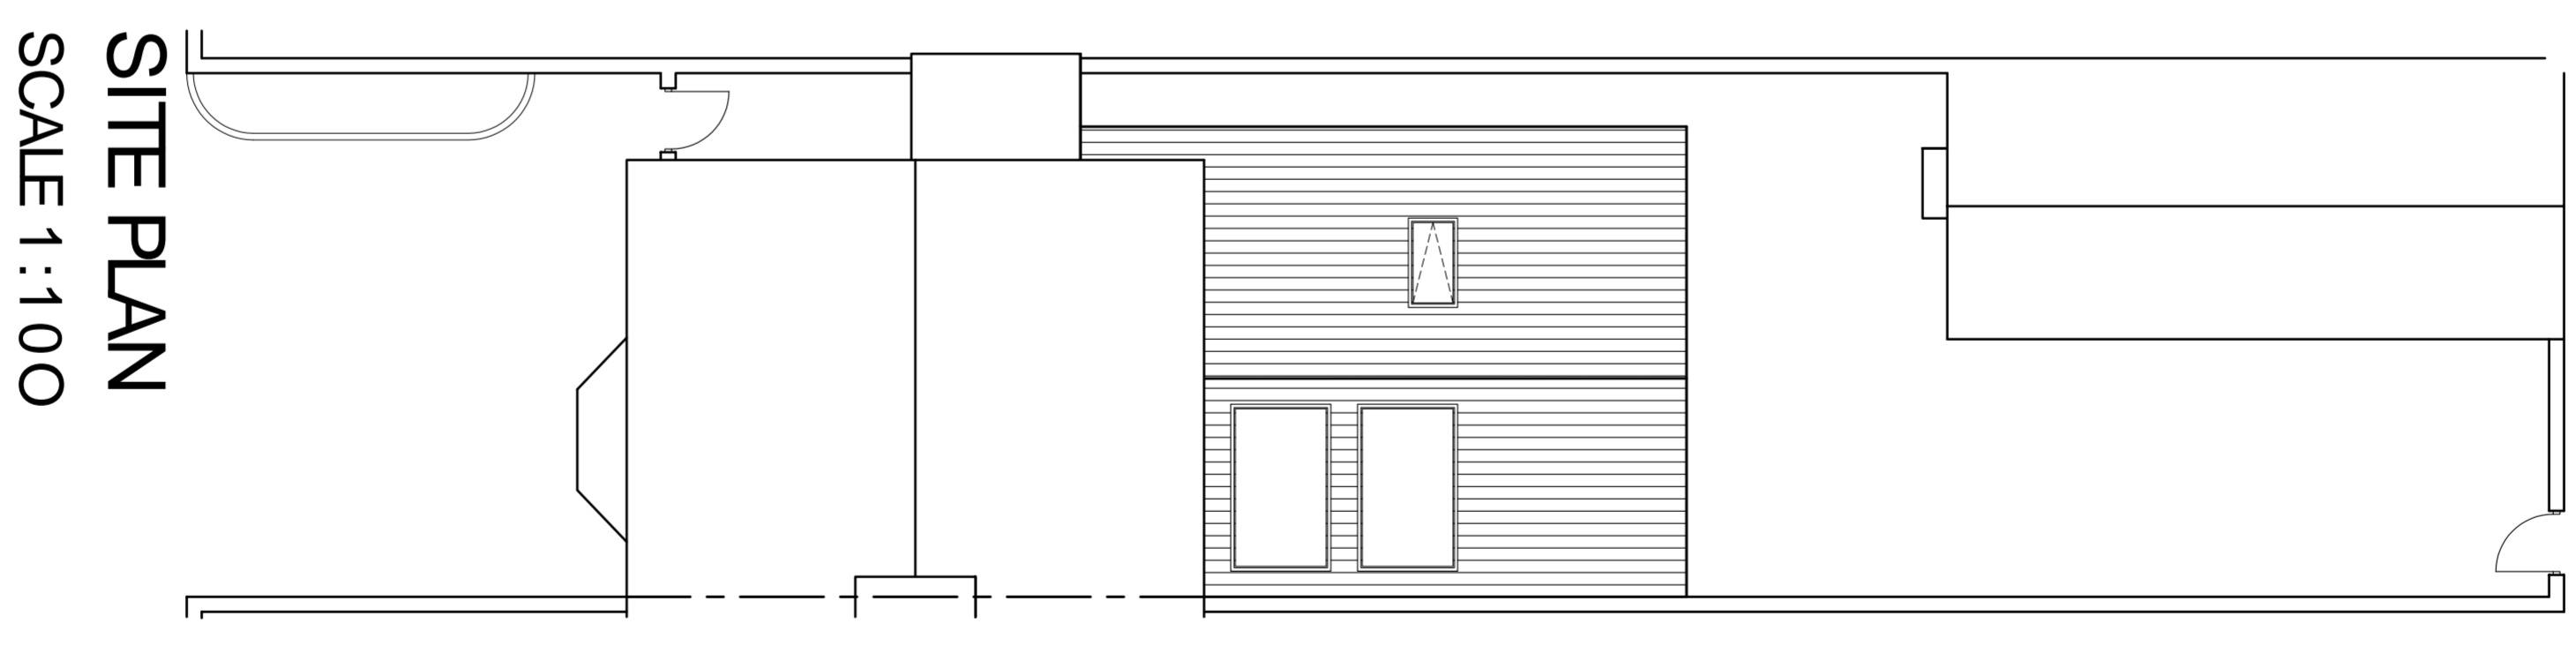
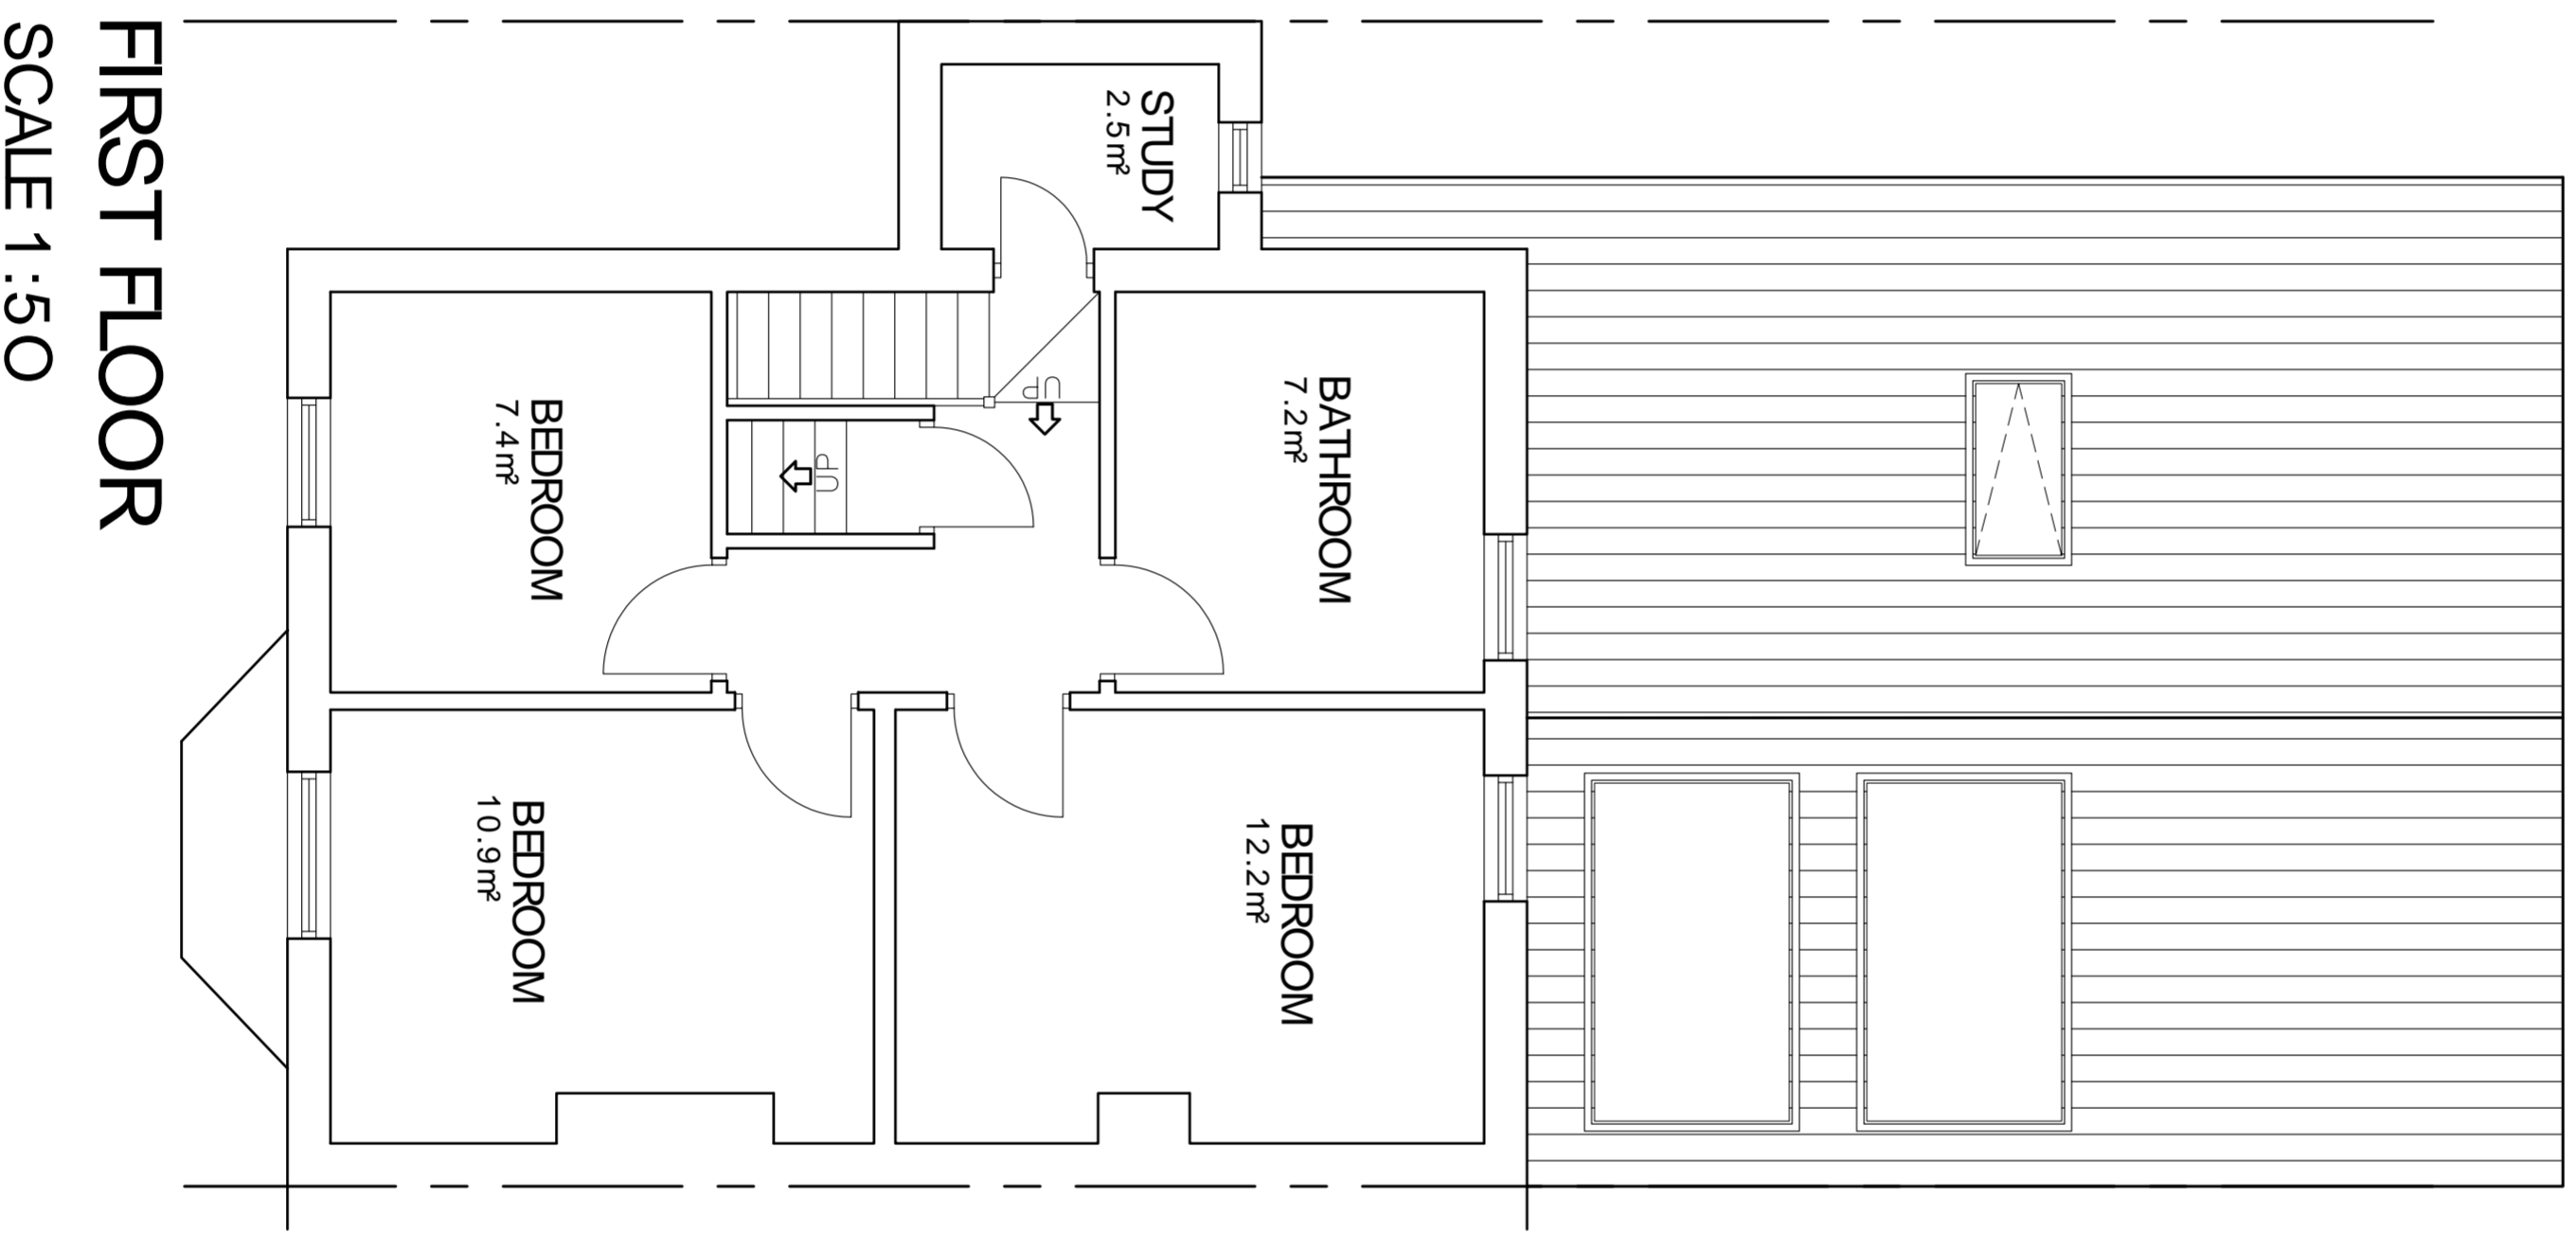


DO NOT SCALE DIMENSION FROM DRAWING

NOTES

1. ALL DIMENSIONS ARE IN MILLIMETRES.
2. THIS DRAWING IS TO BE READ IN CONJUNCTION WITH ALL OTHER RELATED DRAWINGS AND DOCUMENTS.
3. THE CONTRACTOR IS TO CHECK AND VERIFY ALL DIMENSIONS ON SITE PRIOR TO COMMENCEMENT OF CONSTRUCTION WORKS.
4. PRIOR TO COMMENCEMENT OF CONSTRUCTION WORKS, THE ASSUMPTIONS USED IN THE DESIGN AND DRAWING PREPARATION OTHER THAN THOSE FOUND ON SITE.

ELECTRICAL KEY	
Ⓢ	REMARK THE LIGHT FITTING
Ⓛ	LIGHT SWITCH (ONE WAY)
Ⓛ	DOUBLE SWITCHED SOCKET
Ⓛ	DOUBLE SWITCHED SOCKET (HIGH LEVEL)
Ⓛ	EXTRACT FAN SOCKET
Ⓛ	GAS POINT
Ⓢ	SMOKE DETECTOR
---	DENOTES HIDDEN LINE
---	DENOTES LINE OF STEELWORK OVER
---	DENOTES STRUCTURAL WALL IN CONCRETE BLOCK
---	DENOTES NON STRUCTURAL STUO WALL
---	DENOTES INSULATION

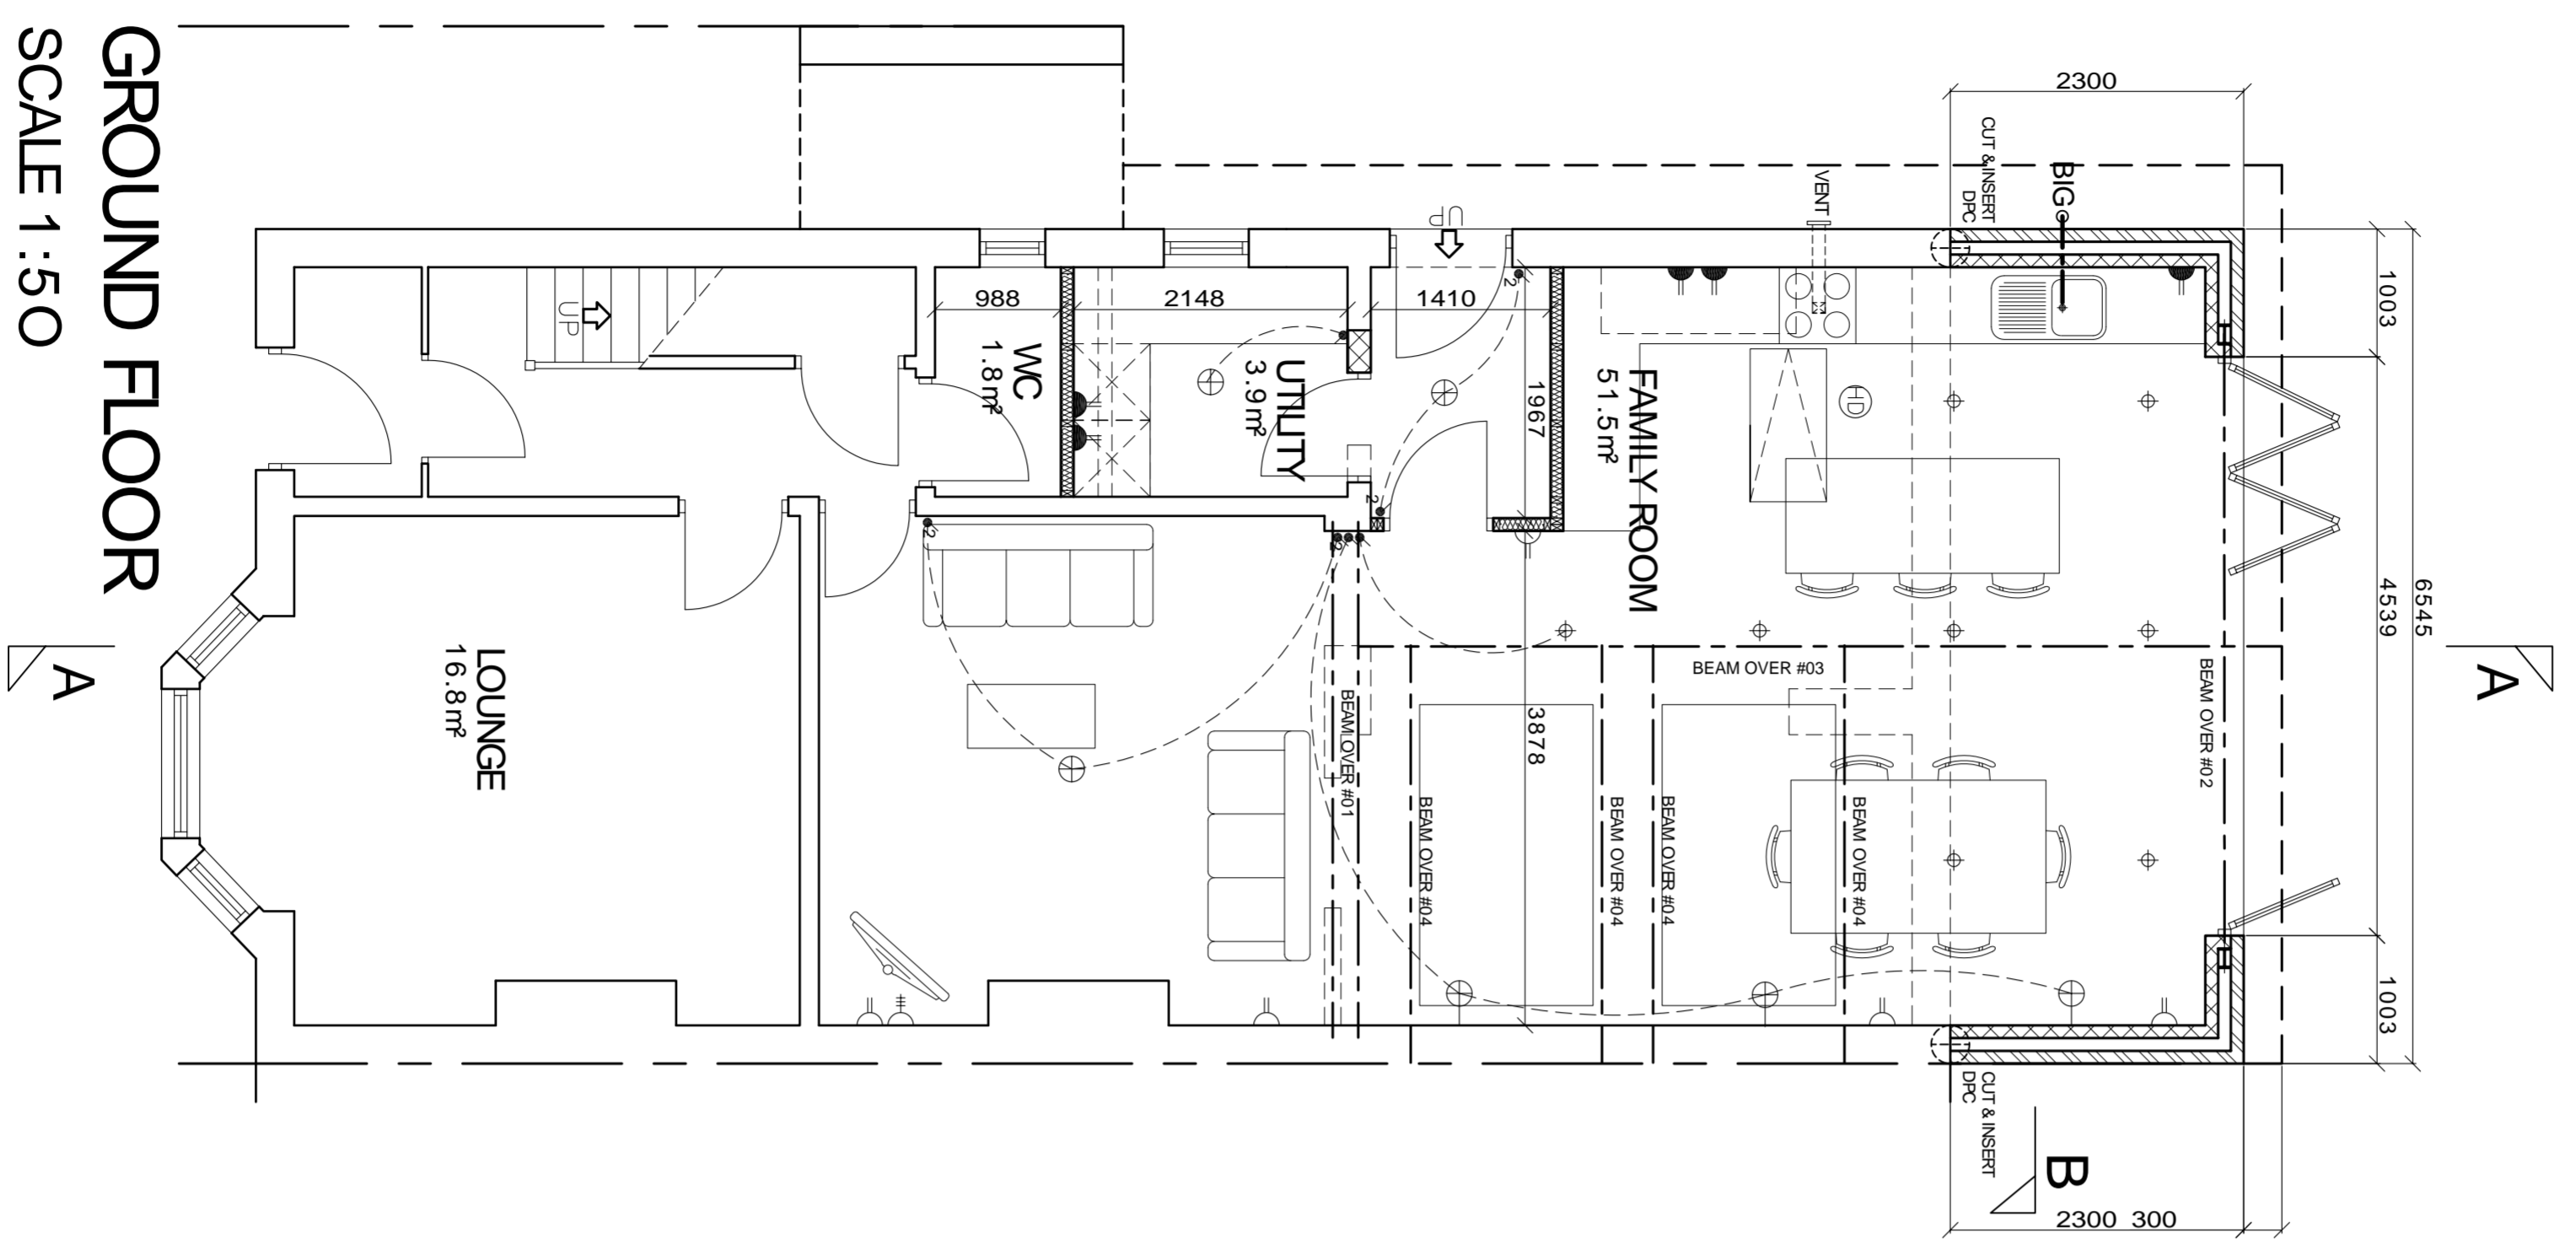

<p>Keystone Design Associates Ltd. Registered Office 2500 Wilton Street Wilton, Derbyshire S12 9JG Tel. No. 01753 648000 Fax. No. 01753 648001 Email: info@keystonedesign.co.uk</p>	
<p>PROJECT ADDRESS 20 WARTON STREET, LYTHAM</p>	
<p>PROJECT TITLE REAR EXTENSION</p>	
<p>DRAWING TITLE PROPOSED FLOORPLAN</p>	
Client	DR MARTINOVSKY
Drawn	JG
Checked	JG
Date	23/11/2020
Scale	1:50/100@A1
Drawing No.	A020/237/P/01
Revision	A

This drawing and contents are the property of Keystone Design Assoc Ltd. No part of this drawing may be reproduced, stored in a retrieval system or transmitted in any form or by any means, electronic, mechanical, photocopying, recording or otherwise, without the prior written permission of Keystone Design Assoc Ltd. All rights reserved.

Server:\Documents\Drawings\2020\Worton Street 20

