




OS MAP

SCALE 1:1250

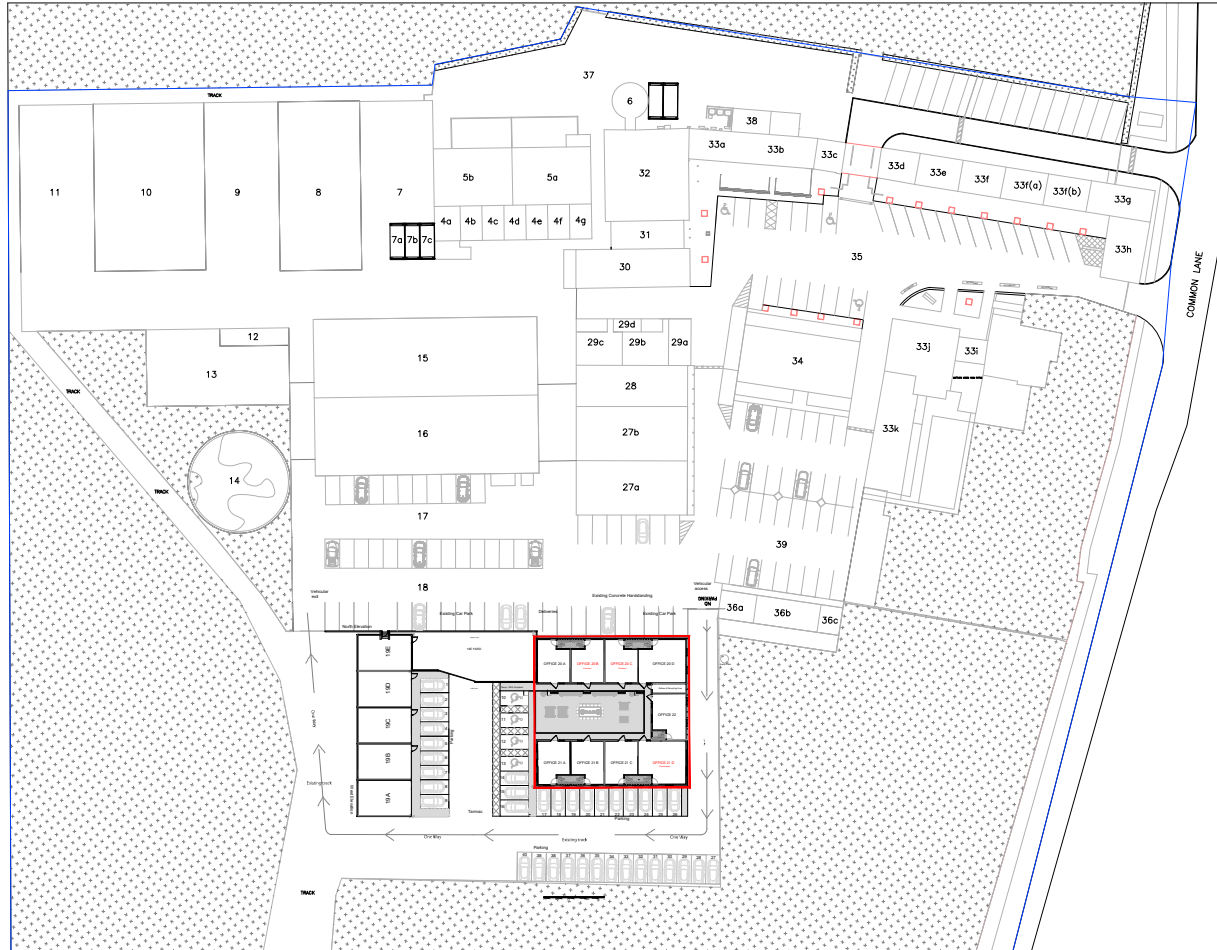

Location Plan 1 : 1250 @ A4

NOTES

1 All dimensions must be checked on site and not scaled from this drawing.

2 This drawing remains the copyright of CAF Constructions LTD and may not be duplicated or issued without permission.

3 Any discrepancies between this drawing and other documents or drawings to be relied to CAF Constructions LTD without delay.

4 This drawing is to be read in conjunction with drawing Nos.

Date	Revisions



**CAF Constructions LTD**

CAF CONSTRUCTION LIMITED  
 8 Beethoven Road  
 Epsom Surrey TW20 6DP  
 Telephone: 02089539701  
 Fax: 02089539701  
 Mobile: 0788262806  
 E-mail: cafinvest@yahoo.co.uk

Client

Mr. Paul Howarth

Project Title

BATTLEERS GREEN FARM  
 COMMON LANE  
 RADLETT  
 WD7 8PH

Drawing No.

LOCATION PLAN

Scale	Client/Project No.	Rev.
1:1250 @ A4	CAF/113	
Date	Drawing No.	
DEC 2020	P01	
Drawn		
ICF		