

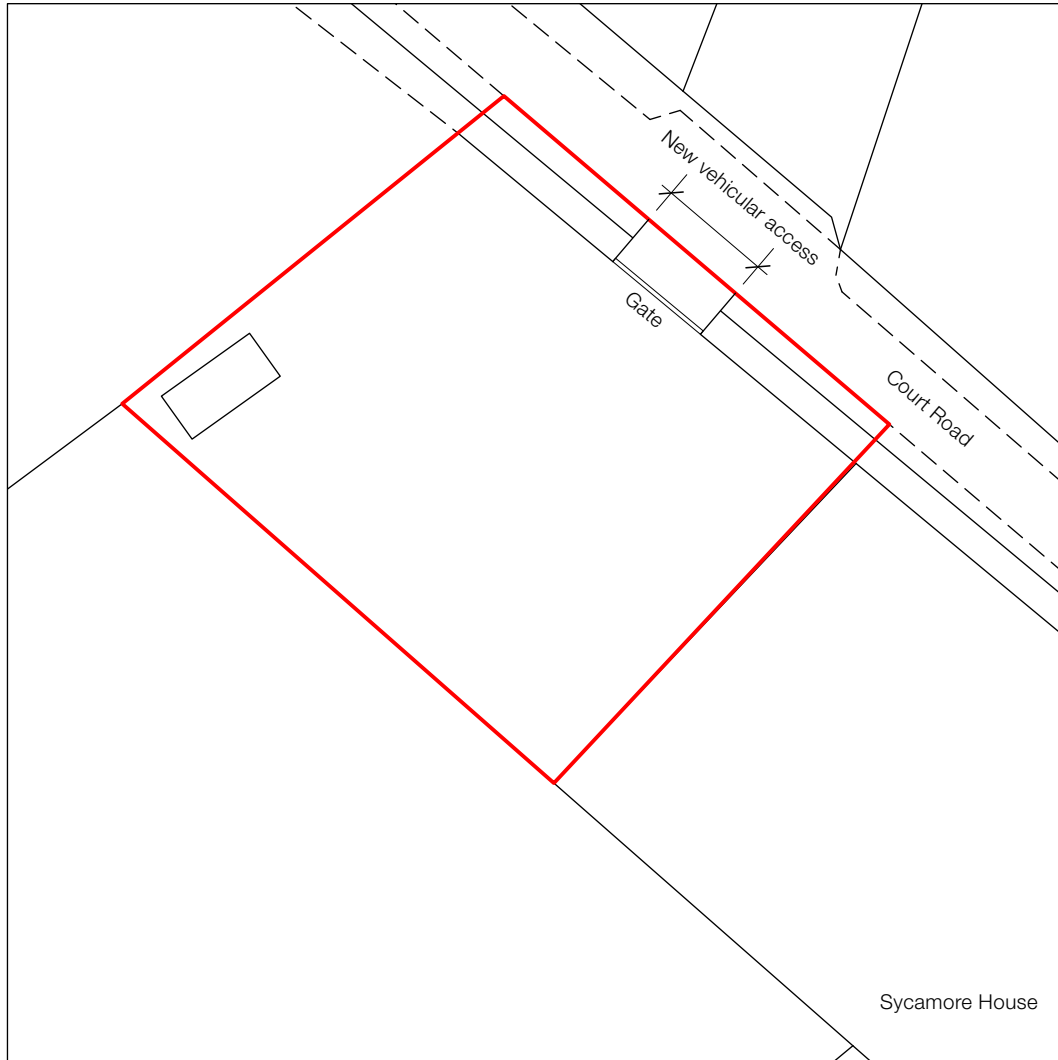
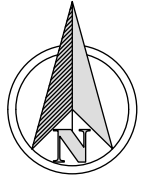



Proposed vehicular access at Sycamore House, St. Nicholas at Wade

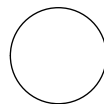


Block Plan
 Scale: 1:500

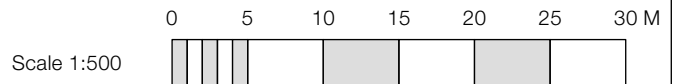

<p><u>Notes</u></p>	<p><u>Drawing Title</u> Block Plan</p>	 SEAS <small>SOUTH EAST ARCHITECTURAL SERVICES LTD</small> <small>152 NORTHMEAD STREET, HERNE BAY, KENT, CT16 5DU</small> <small>tel (01227) 283100 info@seas.me.uk www.seas.me.uk</small>	
	<p><u>Project</u> Proposed vehicular access at Sycamore House St. Nicholas at Wade Kent CT7 0NH</p>	<p><u>Drawing No.</u> 20/2680/PL/BP</p>	<p><u>Rev</u></p>
	<p><u>Scale</u> 1:500 at A4</p>	<p><u>Date</u> November 2020</p>	