



Proposed vehicular access at Sycamore House, St. Nicholas at Wade

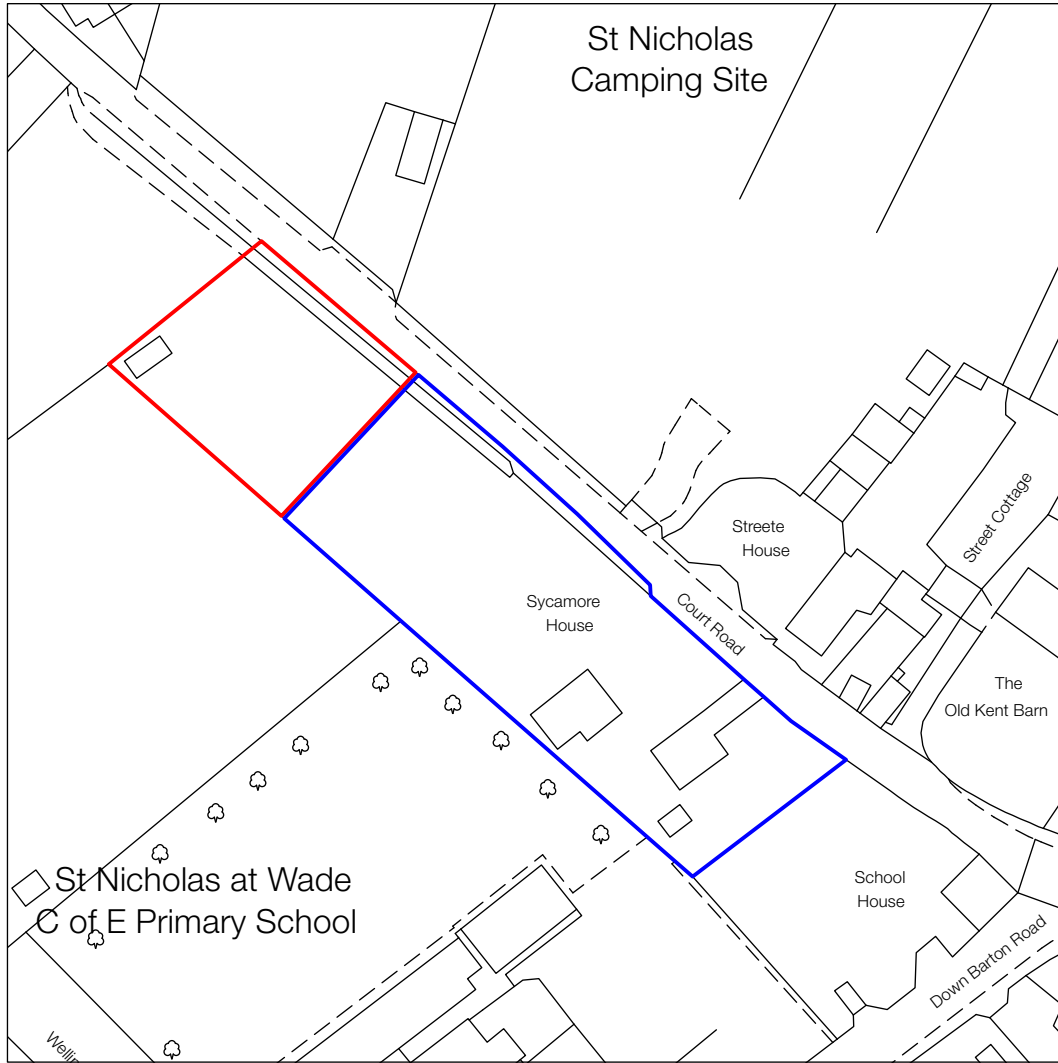

○ Site Location Plan
Scale: 1:1250

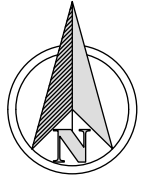

<p><u>Notes</u></p>	<p><u>Drawing Title</u> Site Location Plan</p>		
	<p><u>Project</u> Proposed vehicular access at Sycamore House St. Nicholas at Wade Kent CT7 0NH</p>	<p><u>Drawing No.</u> <u>Rev</u> 20/2680/PL/SLP</p>	
		<p><u>Scale</u> 1:1250 at A4</p>	<p><u>Date</u> November 2020</p>