


Proposed vehicular access at Sycamore House, St. Nicholas at Wade


Notes
 Do not scale from this drawing unless it is for planning purposes only.
 Verify all dimensions on site before commencing work or preparing any shop drawings.
 All materials, workmanship and components must comply with all relevant British Standards, Codes of Practice and any manufacturer's instructions that apply.
 All errors, omissions or discrepancies must be reported to the Supervising Officer immediately upon discovery.
 This drawing and design remains the copyright of SOUTH EAST ARCHITECTURAL SERVICES LIMITED until such time as assignable licence is granted.
 Registered in England & Wales Company Number: 5387660 © 2020

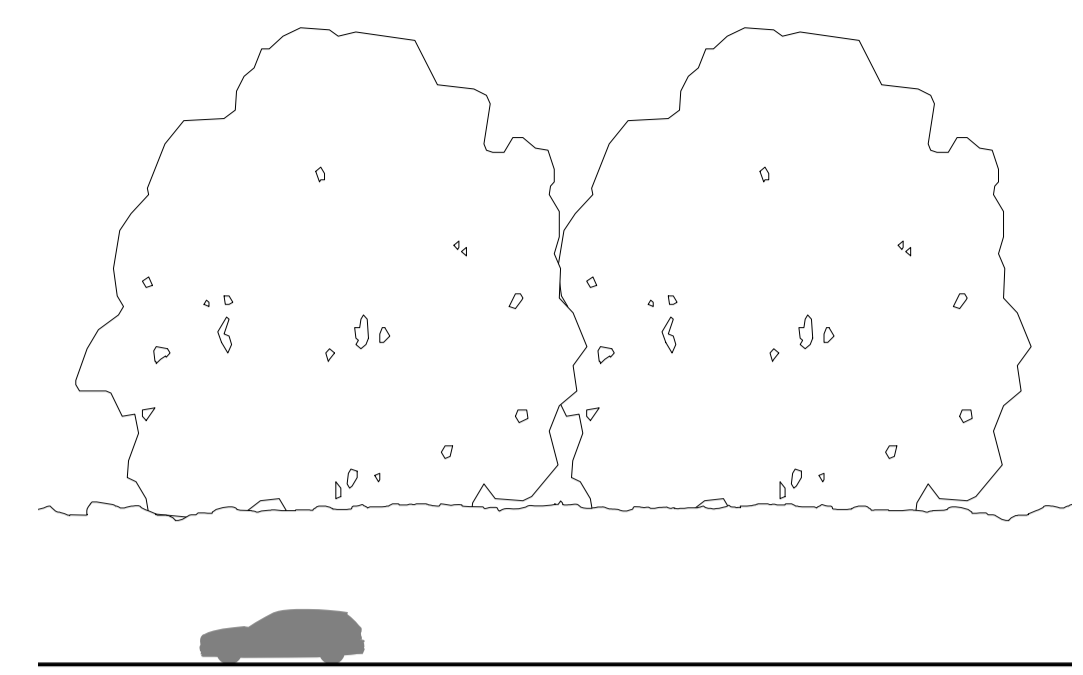

Existing Street Scene
 Scale: 1:200



Proposed Street Scene
 Scale: 1:200

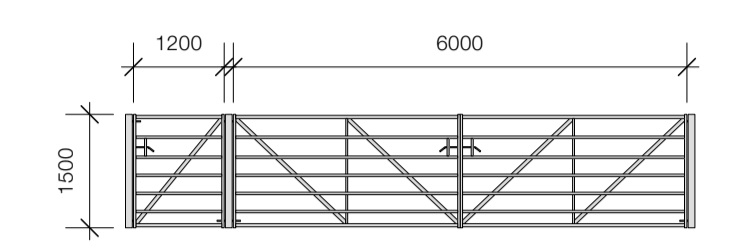



Proposed Gate Elevation
 Scale: 1:100



Existing Site Layout
 Scale: 1:200



Proposed Site Layout
 Scale: 1:200

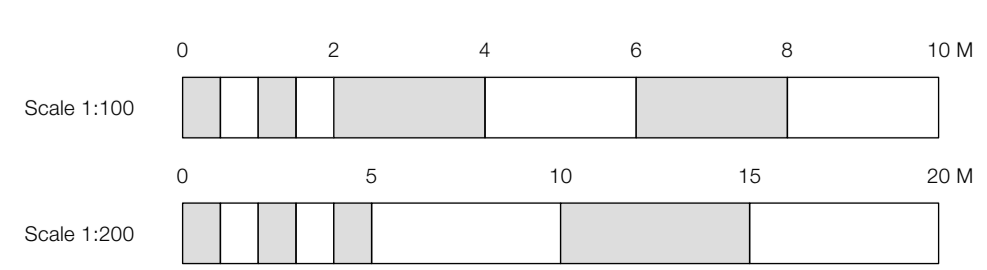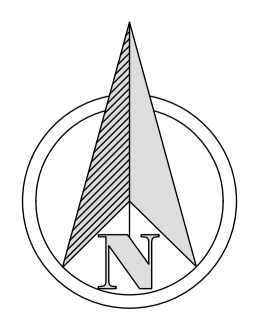

Nature of Revisions			
Project Proposed vehicular access at Sycamore House St. Nicholas at Wade Kent CT7 0NH		Drawing Title Existing & Proposed Site Layout Elevations	
Scale 1:100 & 1:200 at A1		Date November 2020	Rev
Client Mr & Mrs Goy		Drawing No. 20/2680/PL/01	

SEAS
 SOUTH EAST ARCHITECTURAL SERVICES LTD
 100 HOVEKING STREET, HOVE, SMI-KENT, CT16 5DU
 tel (01227) 283100 info@seas.me.uk www.seas.me.uk

