


© Crown Copyright 2009. All rights reserved. Licence number 100020449

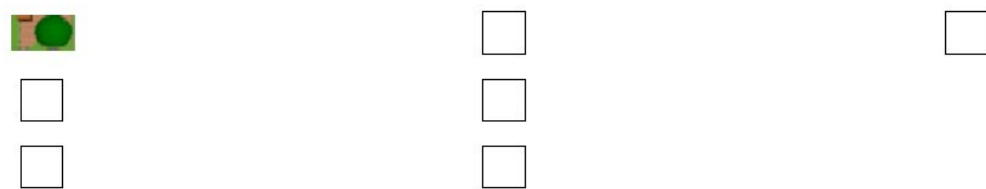

Hoath House Plan,
Chiddingstone Hoath, Kent, TN8 7DB

Scale 1:2500 @A3
Drawing no: 22875/1211
Drawn on: 305/05/2020
Revision 1