


LINE MARKINGS

SPORT	COLOUR	WIDTH	FIXED
CROSS COURTS	WHITE	80mm	INLAID
5V5 FOOTBALL	YELLOW	80mm	INLAID

- 3m high green twinbar super rebound fencing
- existing fence retained
- existing fence to be removed

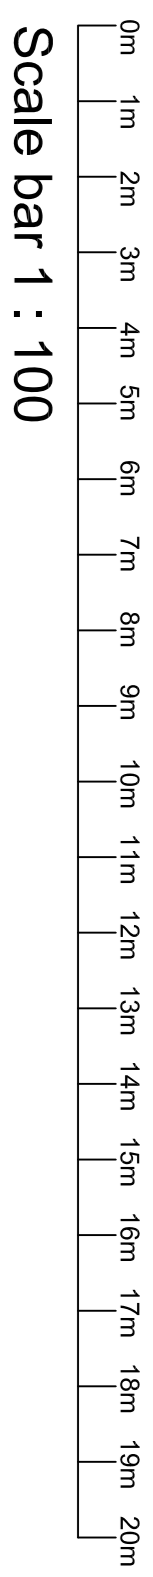

1- ALL DIMENSIONS TO BE CHECKED ON SITE PRIOR TO COMMENCEMENT OF WORKS.
 2- THIS DRAWING IS © COPYRIGHT. THIS DRAWING AND DESIGN VELOCITY SPORTS LTD ON USED WITHOUT THE EXPRESS CONSENT OF VELOCITY SPORTS.
 3- ALL PERSONNEL SHOULD BE AWARE OF THE HEALTH AND SAFETY PLAN WHICH IS REMAINED IN THE SITE MANAGERS OFFICE.

HEALTH AND SAFETY NOTE
 ALL PERSONNEL SHOULD BE AWARE OF THE HEALTH AND SAFETY PLAN WHICH IS REMAINED IN THE SITE MANAGERS OFFICE.

Velocity
Elite Sports Surfaces

PROJECT TITLE
THE TOTTERIDGE ACADEMY

PROJECT NUMBER
MUK2388

TITLE
PROPOSED MUGA

DRAWING No	REV	SCALE
VS-MUK2388-01		1:100
DRAWN BY	DATE	
NM	07-08-20	
CHECKED BY	SIZE/PLOT	
AI	A1	

120