
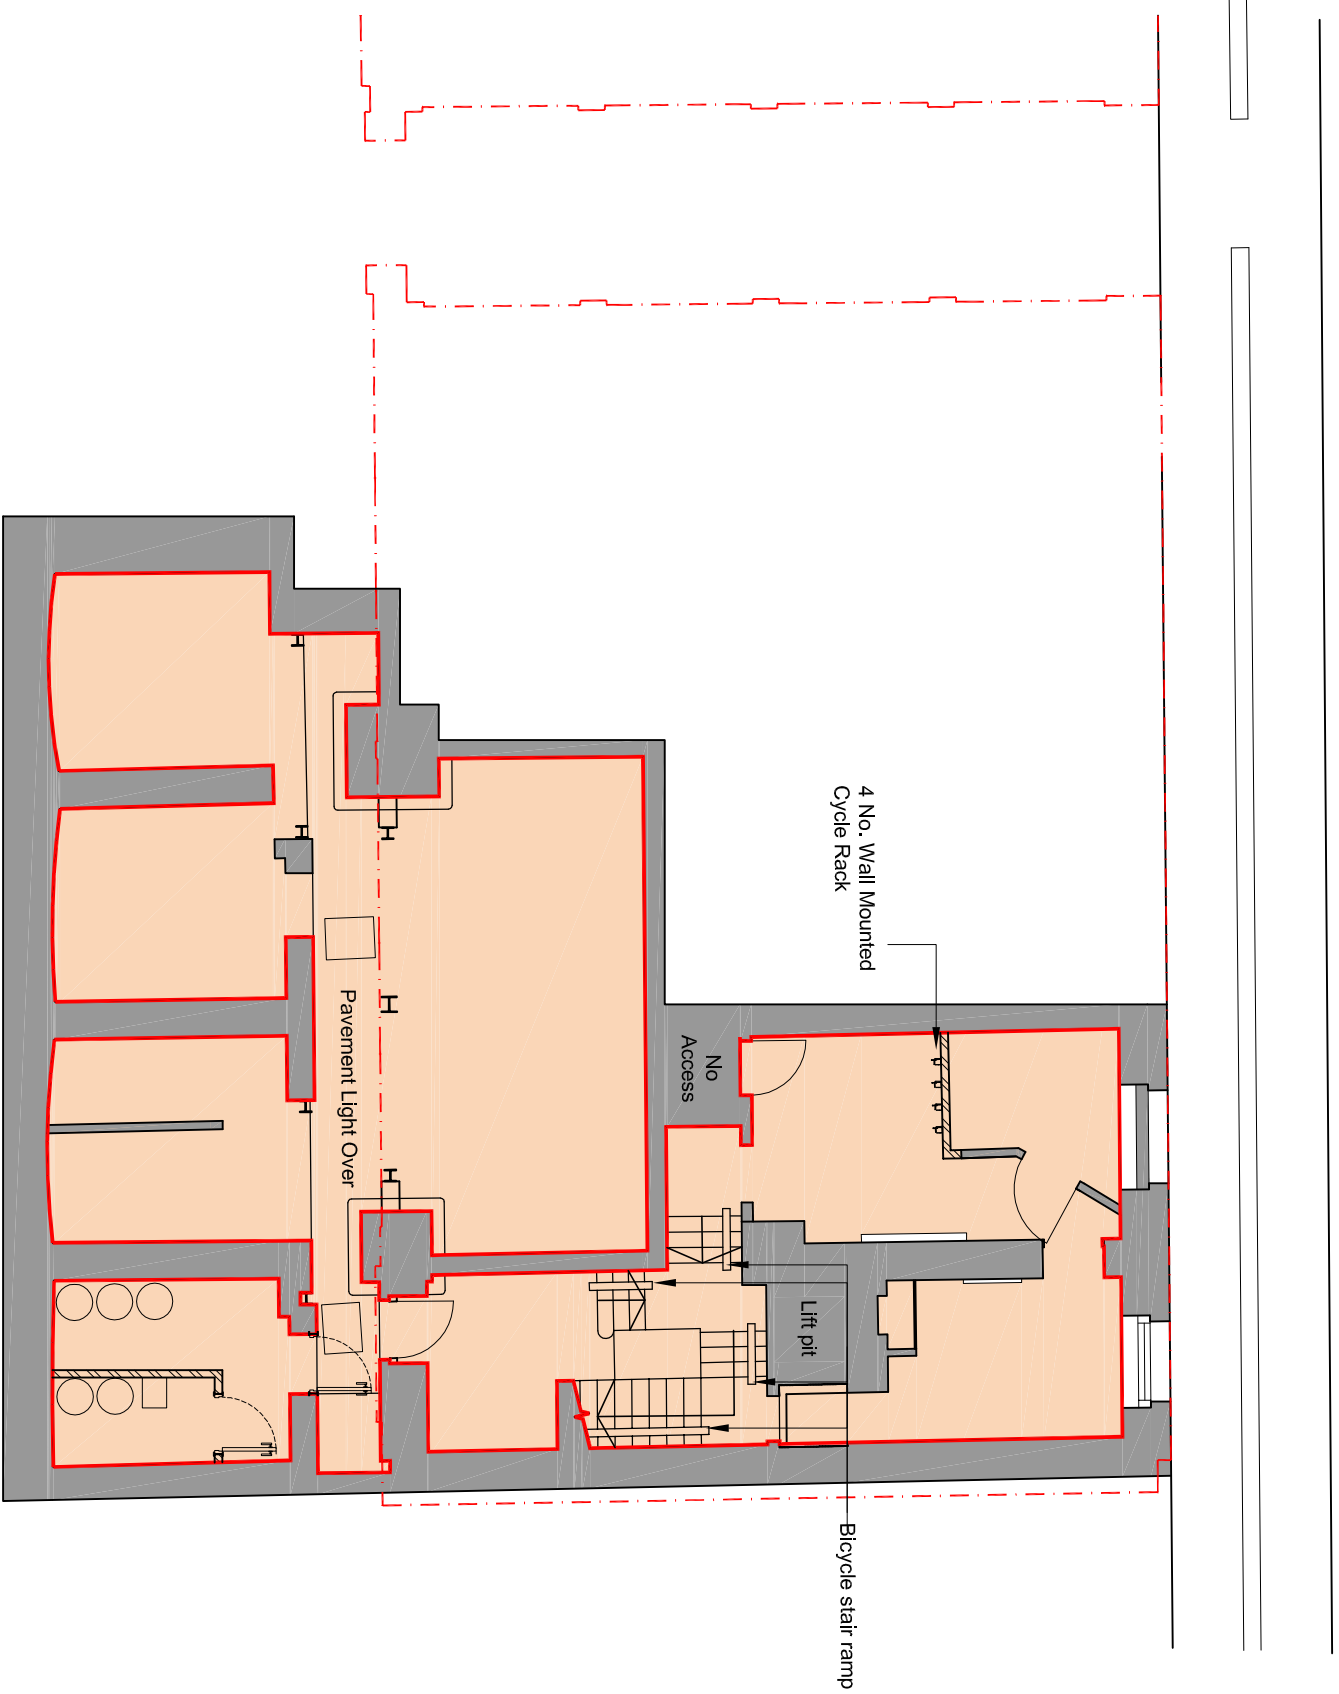


NOTES

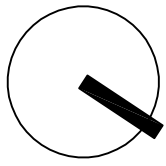

- Site boundary
- - - Floor above
- Hotel use - Ancillary storage/Plant (Class C1)
- Existing walls
- /// Proposed walls

Discharge of Condition 11 Level -1

Scale 1:100 @ A3



**dexter
moren
associates**
architecture urban design
interior design creative media
www.dextermoren.com

57d
jamesstown road
london nw1 7db
UK
t: 020 7267 4440
f: 020 7267 6044

rev amendments

date by

project
30 - 33 Henrietta Street

drawing title
Discharge of Condition 11
Level -1

scale
1:100 @ A3
NTS @ A4

date
08.12.20

drawn by
DW

checked by
JH

client
Experimental Worldwide Group

drawing status
PLANNING

job no.
1562

drawing no.
A-190-000

revision
P0

architecture

rev amendments

date by

drawing status
PLANNING

job no.
1562

drawing no.
A-190-000

revision
P0