


# Stanfords VectorMap

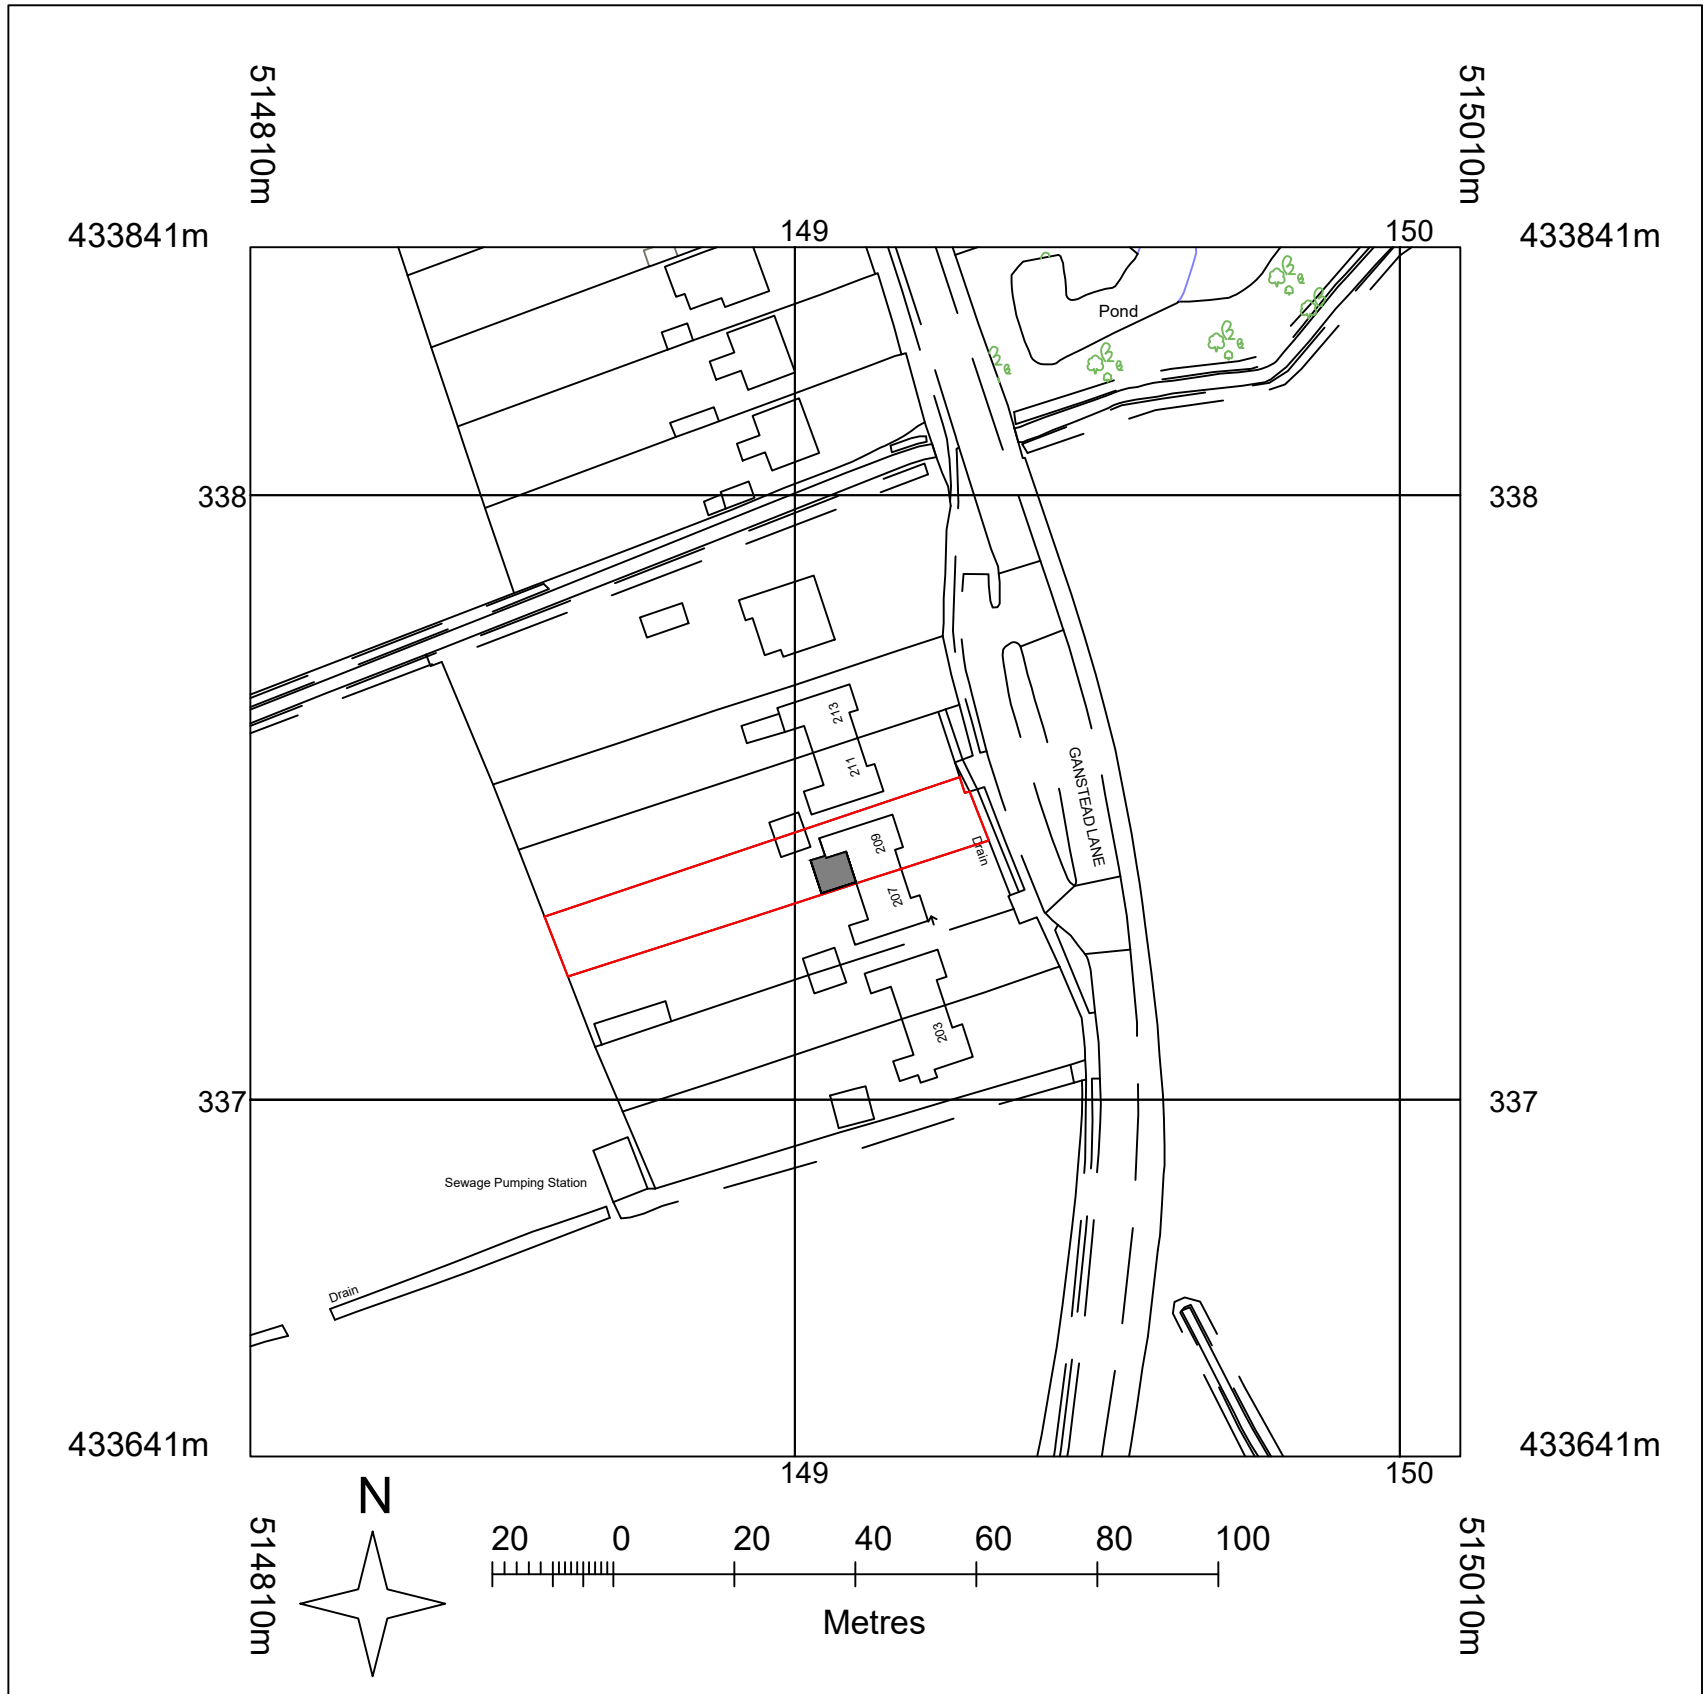

© Crown copyright and database rights 2020 OS 100035409

Reproduction in whole or in part is prohibited  
without the permission of Ordnance Survey.

209 GANSTEAD LANE EAST - GL-1012-PLN REV A- OS LOCATION PLAN - 1.1250 at A3

REV A Width of extension amended to 5727mm 11.12.2020

REV B Rear extension reduced to 6m from original dwellinghouse 03.02.2021