


11 Court Farm Mews

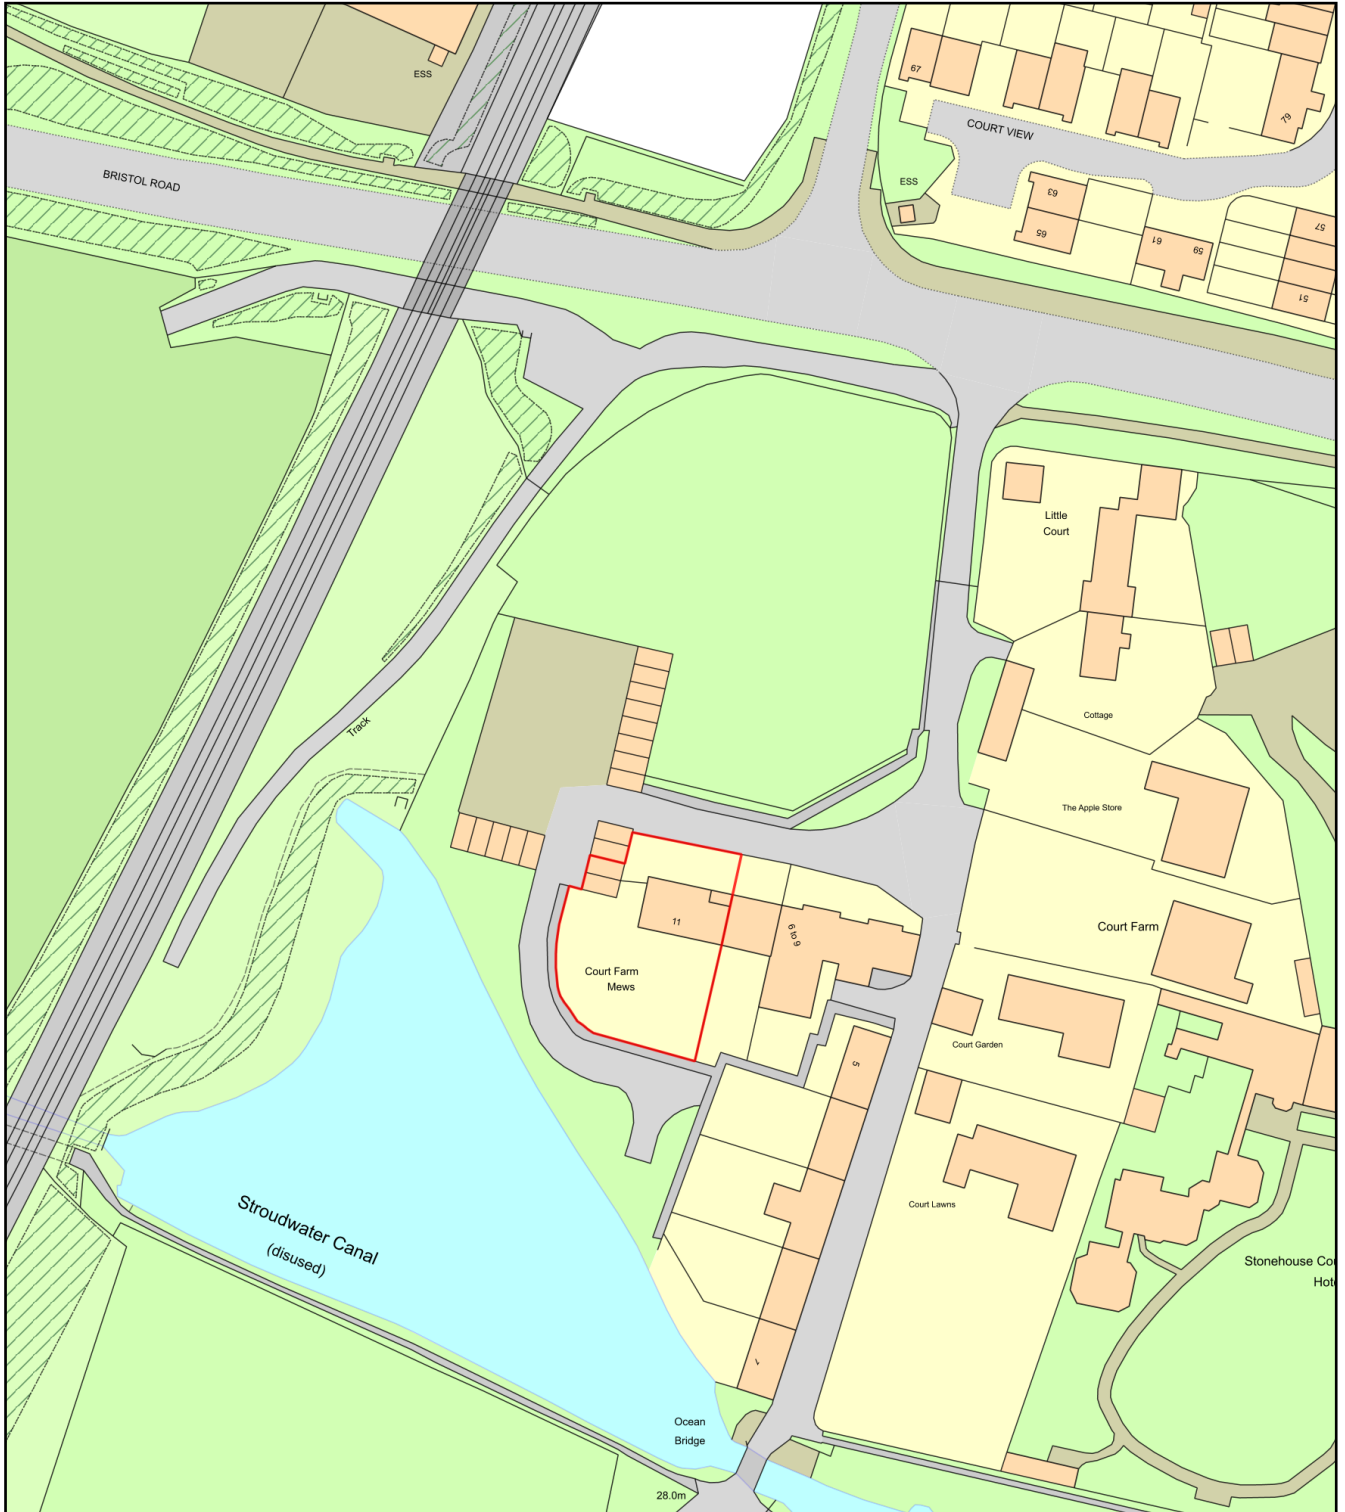

Plan Produced for: K Basra-Steele

Date Produced: 03 Feb 2021

Plan Reference Number: TQRQM21034212632811

Scale: 1:1250 @ A4