




KEY:

 APPLICATION SITE BOUNDARY

SCALE 1:500

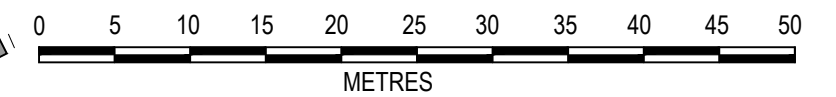

BLOCK PLAN
SCALE 1:500@A3

PLANNING

© COPYRIGHT Ordnance Survey, (c) Crown Copyright 2020. All rights reserved. Licence number 100022432
This drawing and the details herein are the property of MBH Design Studio Ltd. and must not be altered, copied or passed to any third party without prior written consent.

PROJECT ADDRESS
WYMONDHAM COLLEGE
GOLF LINKS RD,
WYMONDHAM NR18 9SZ,
UNITED KINGDOM

CLIENT
-

DRAWING TITLE
BLOCK PLAN

DRAWING NO.
13763-200

REV.

DRAWN BY
AP



MBH Design Studio Ltd.
Rosemount House
Rosemount Ave.
West Byfleet
Surrey
KT14 6LB

SCALE
1:500 @ A3

DATE
20.01.2021

CHECKED BY
AS

T: 01932 352727