

DRAWING NOTES


COPYRIGHT ©
This drawing and the details herein are the copyright of MBH Design Studio Ltd. and must not be reproduced, altered or passed to any third party without prior written consent.

All Dimensions are in millimeters

Unless otherwise specified, all dimensions are to the structure and do not include finishes.


Any errors or omissions are to be reported to MBH immediately.

All drawings are to be read in conjunction with the Structural Engineer's drawings and all related MBH's and other Consultant's information.

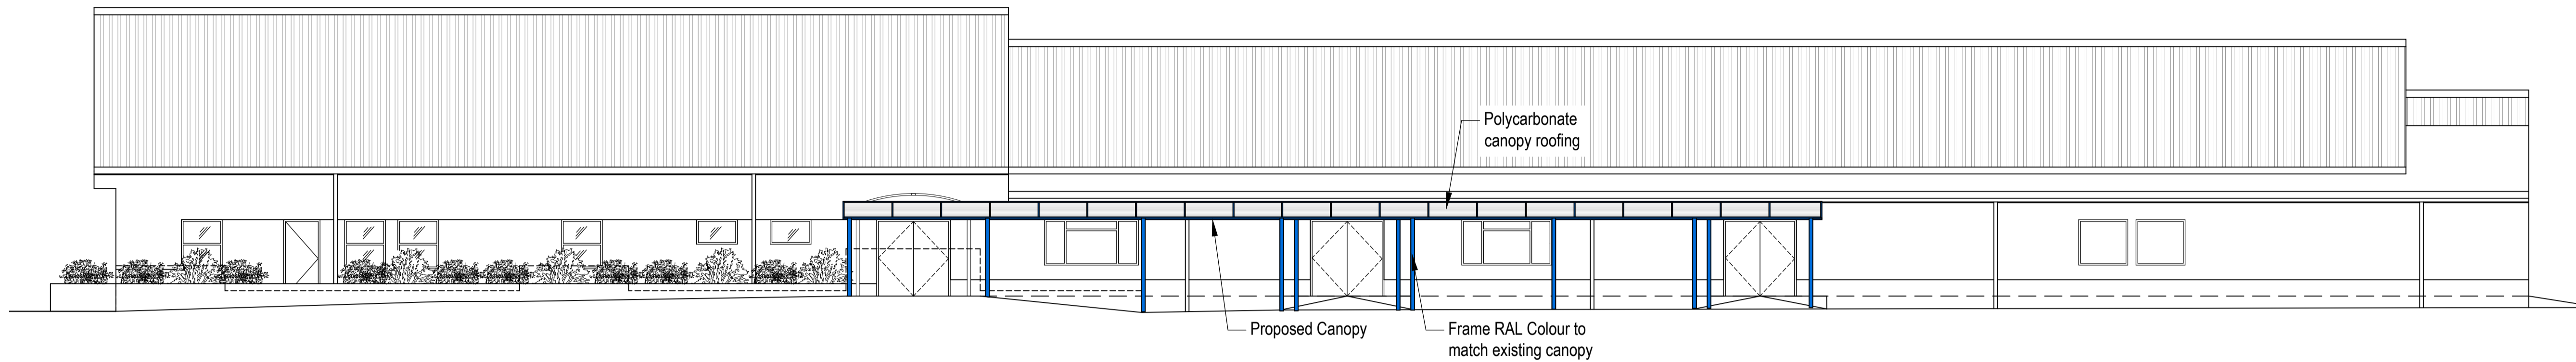


PROPOSED ELEVATION A

SCALE 1:100@ A1

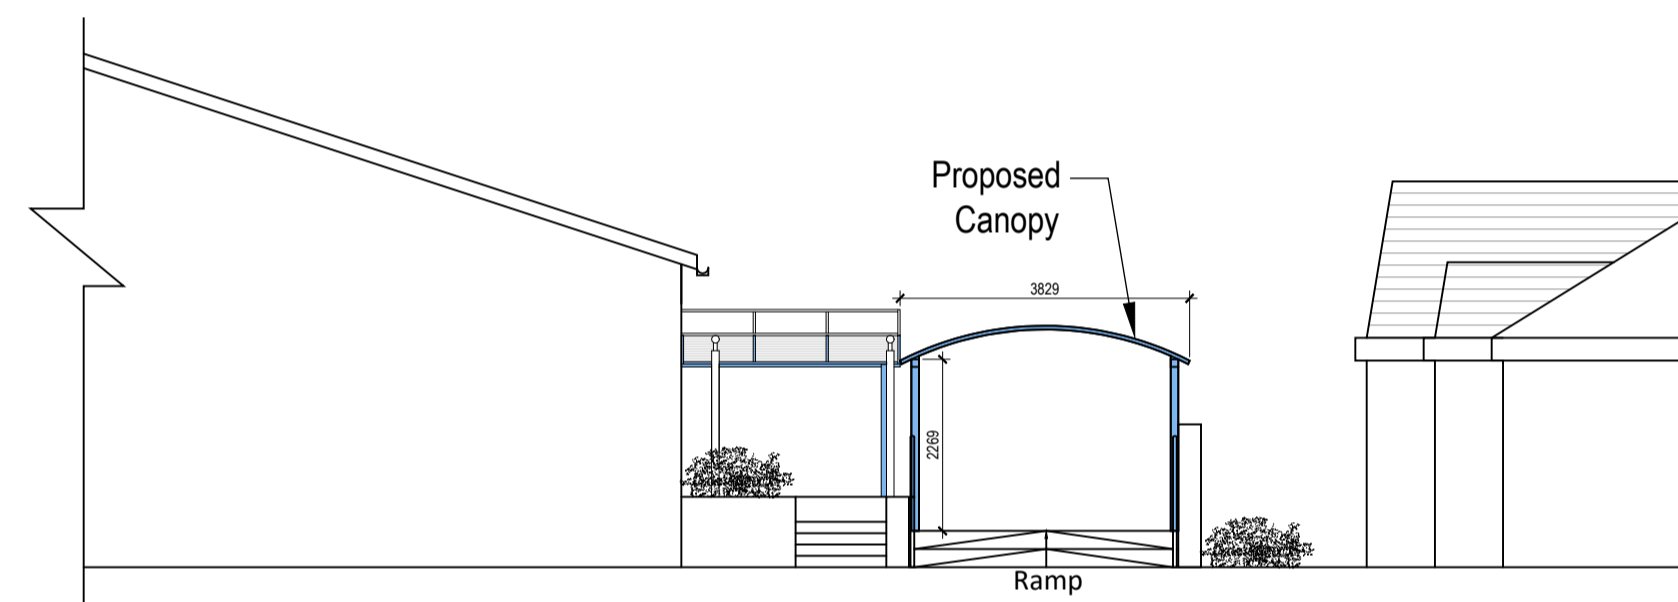


PROPOSED ELEVATION B

SCALE 1:100@ A1

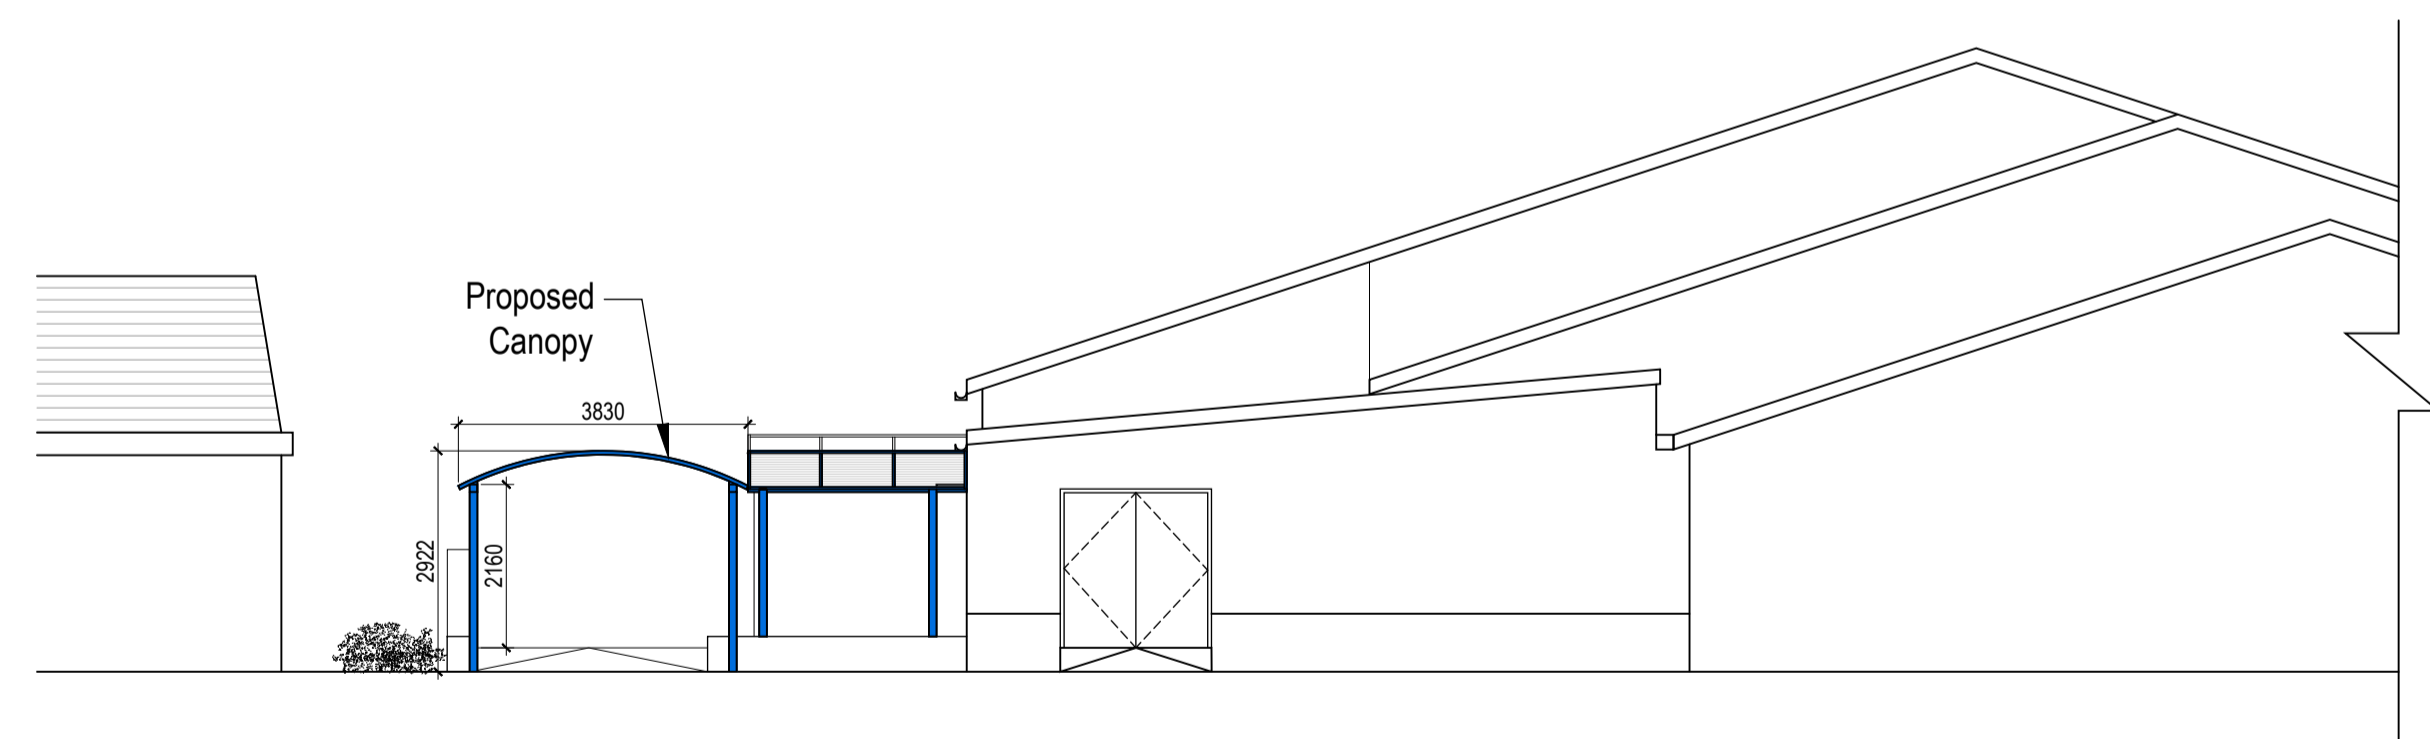

PROPOSED ELEVATION C


SCALE 1:100@ A1

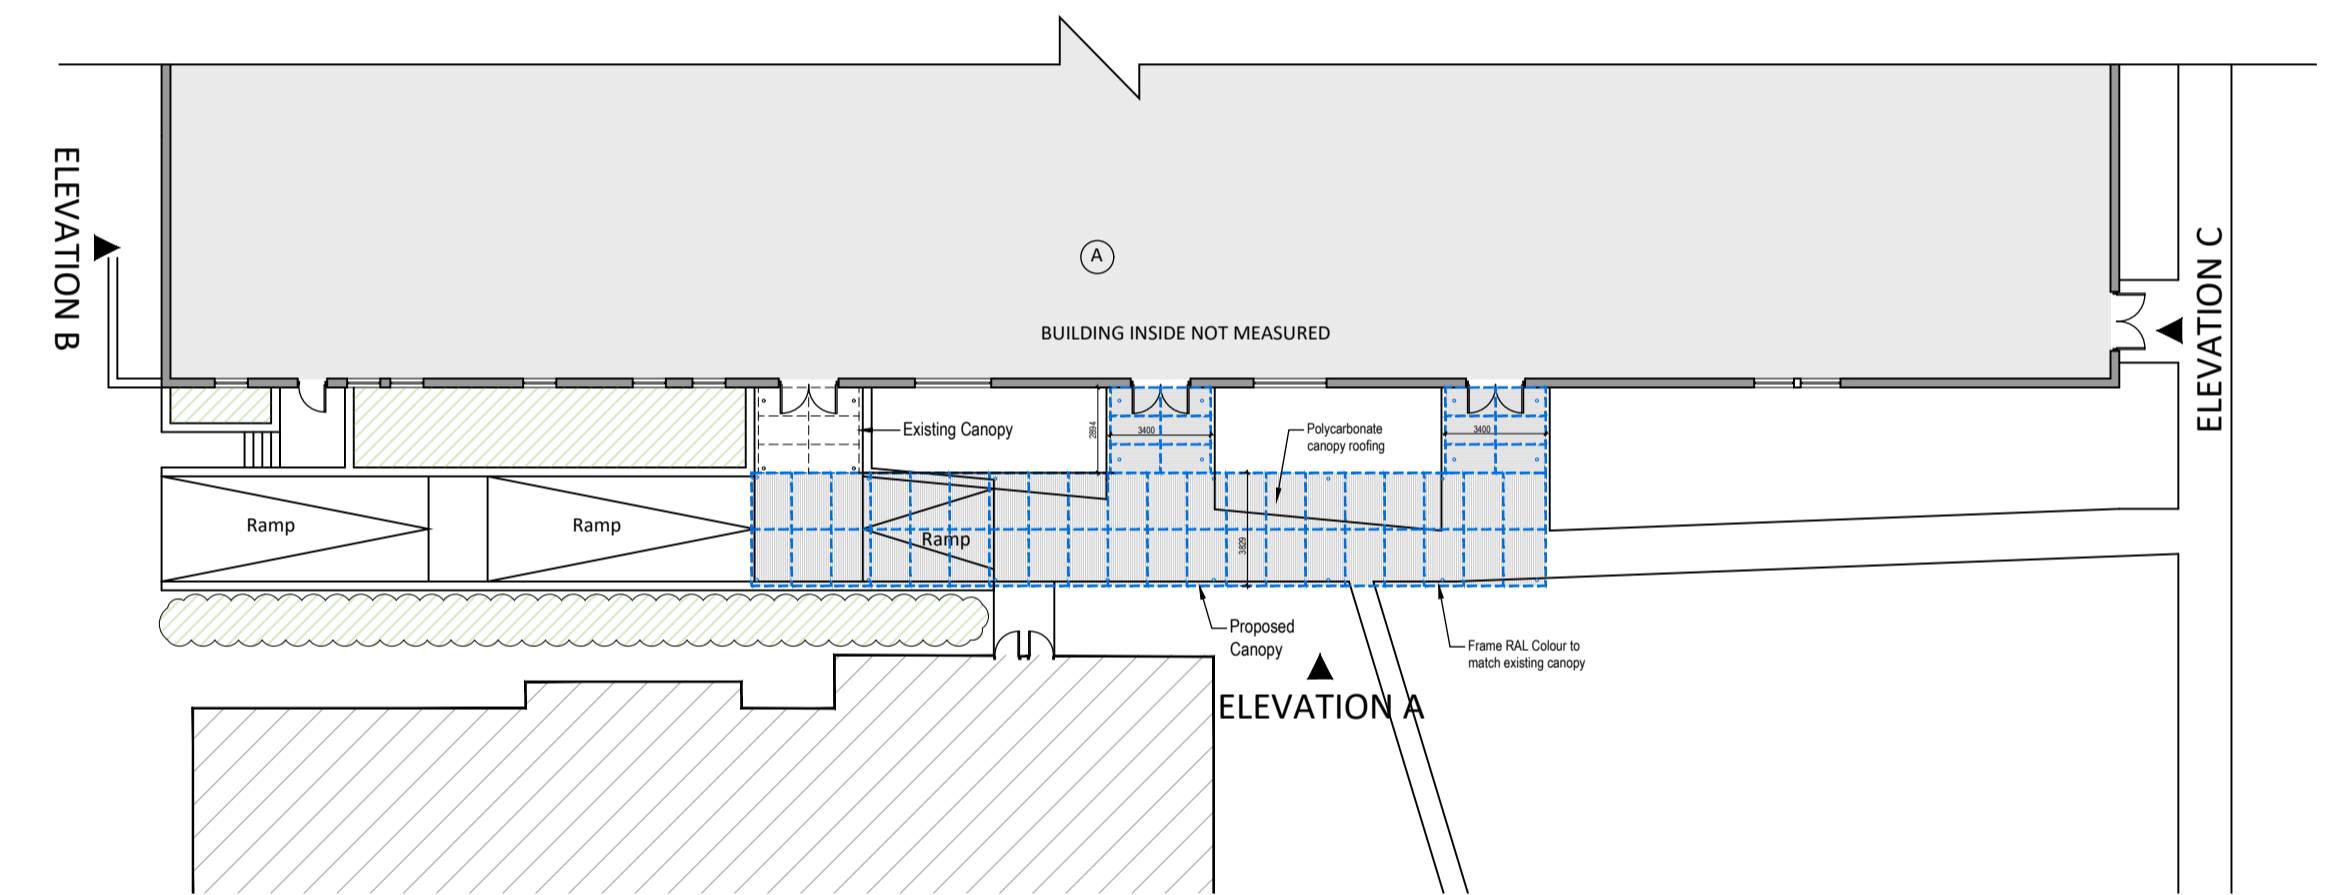

KEY PLAN

SCALE : NTS

SCALE BAR 1:100@A1

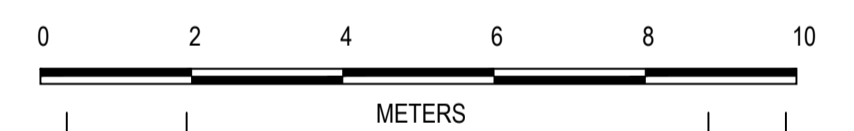

REV	DATE	DESCRIPTION	DRAWN	CHECKED

PLANNING



MBH Design Studio Ltd.
Rosemount House, Rosemount Avenue, West Byfleet, Surrey, KT14 6LB
www.mbhstd.com t: 01932 352 727 f: 01932 351 545

CLIENT

PROJECT

WYMONDHAM COLLEGE
GOLF LINKS RD,
WYMONDHAM NR18 9SZ,
UNITED KINGDOM

DRAWING TITLE

PROPOSED CANOPY
ELEVATIONS

DRAWN BY	DATE	SCALE	PAPER SIZE
AP	20.01.2021	1:100	A1
CHECKED BY	DRAWING NUMBER	REV.	
AS	13763-P-104	-	