


**DRAWING NOTES**


COPYRIGHT ©  
This drawing and the details herein are the copyright of MBH Design Studio Ltd. and must not be reproduced, altered or passed to any third party without prior written consent.

All Dimensions are in millimeters  
Unless otherwise specified, all dimensions are to the structure and do not include finishes.  
Any errors or omissions are to be reported to MBH immediately.


All drawings are to be read in conjunction with the Structural Engineer's drawings and all related MBH's and other Consultant's information.

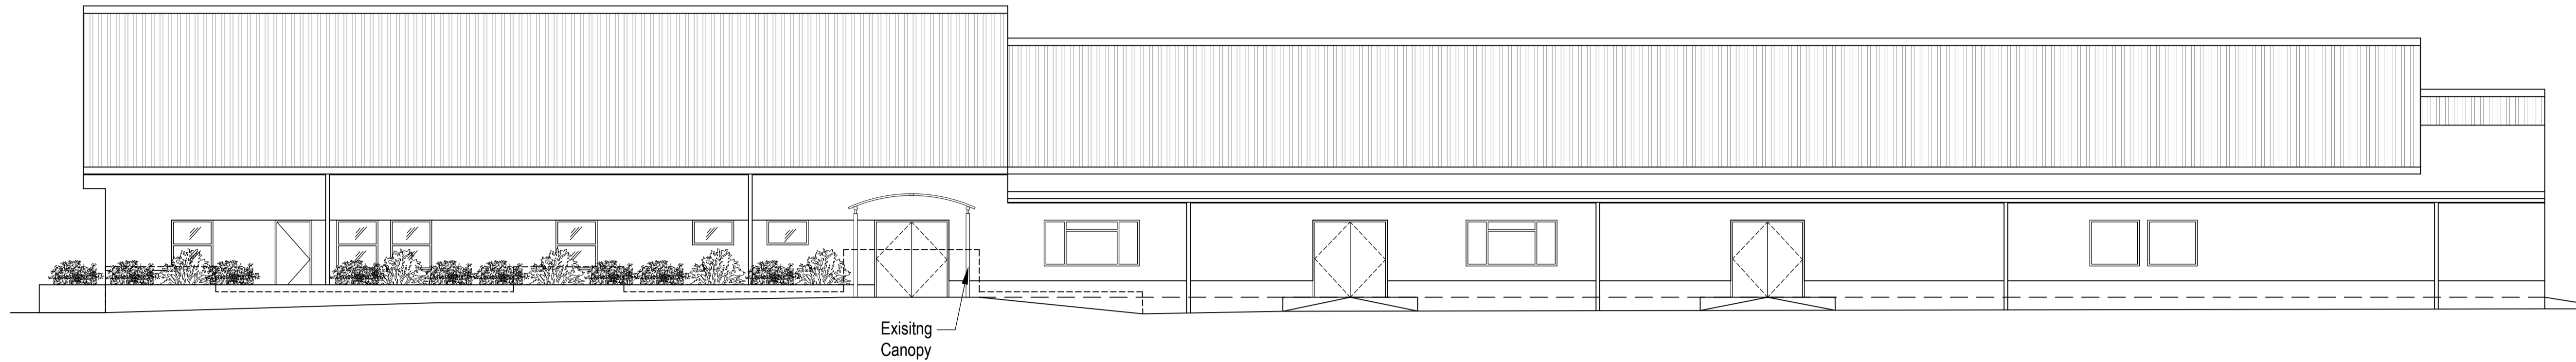


**EXISTING ELEVATION A**  
SCALE 1:100@ A1

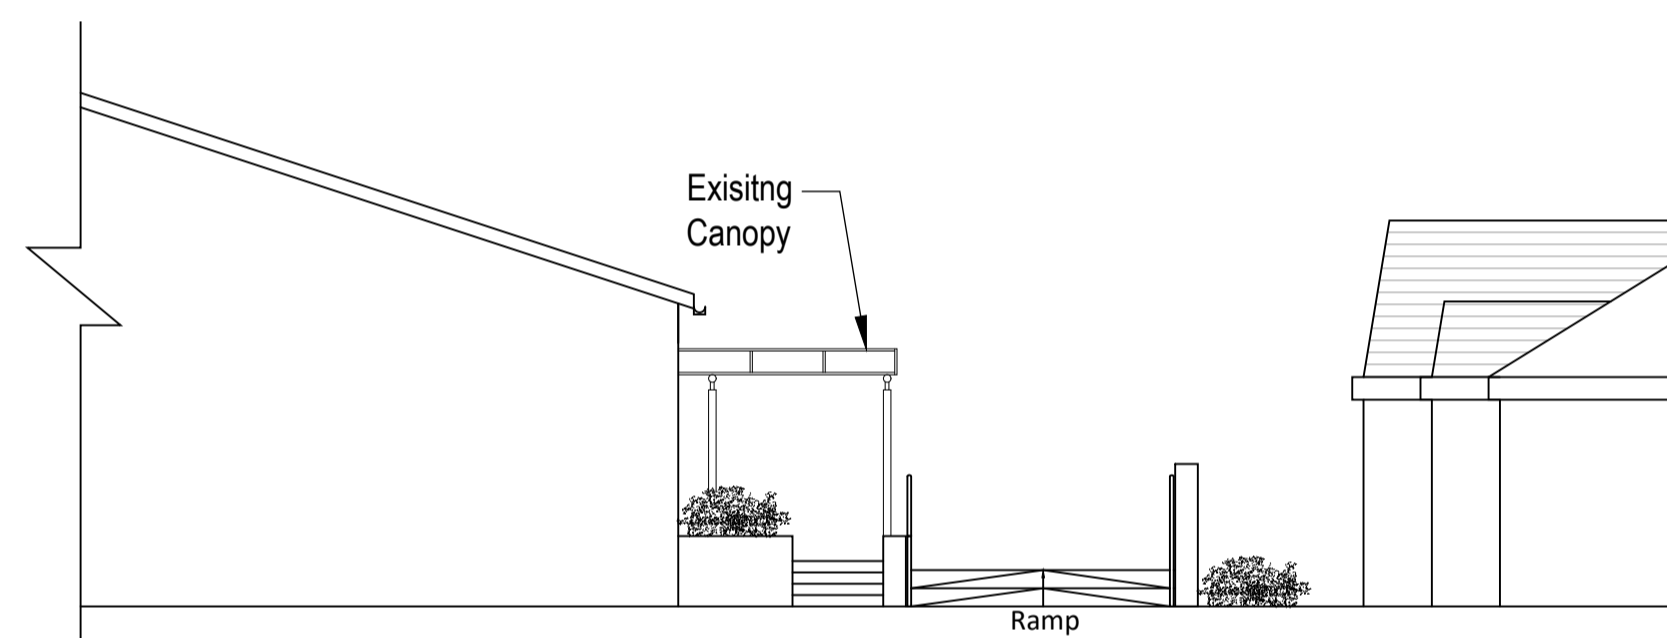


**EXISTING ELEVATION B**  
SCALE 1:100@ A1

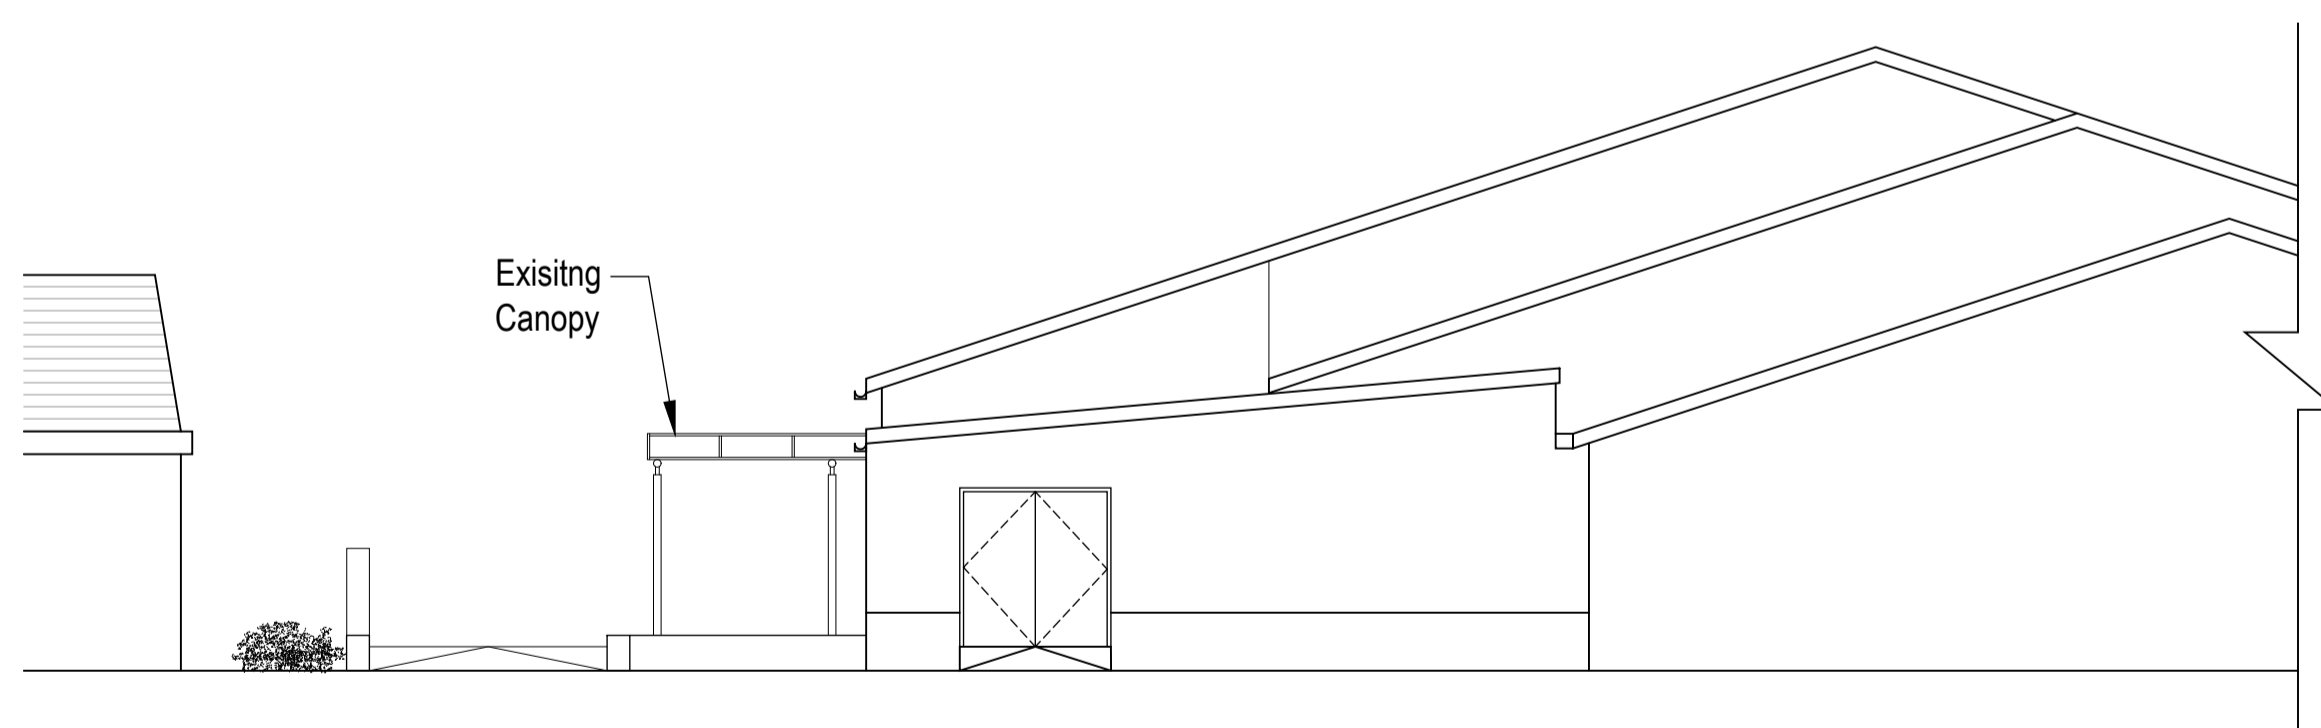

**EXISTING ELEVATION C**  
SCALE 1:100@ A1

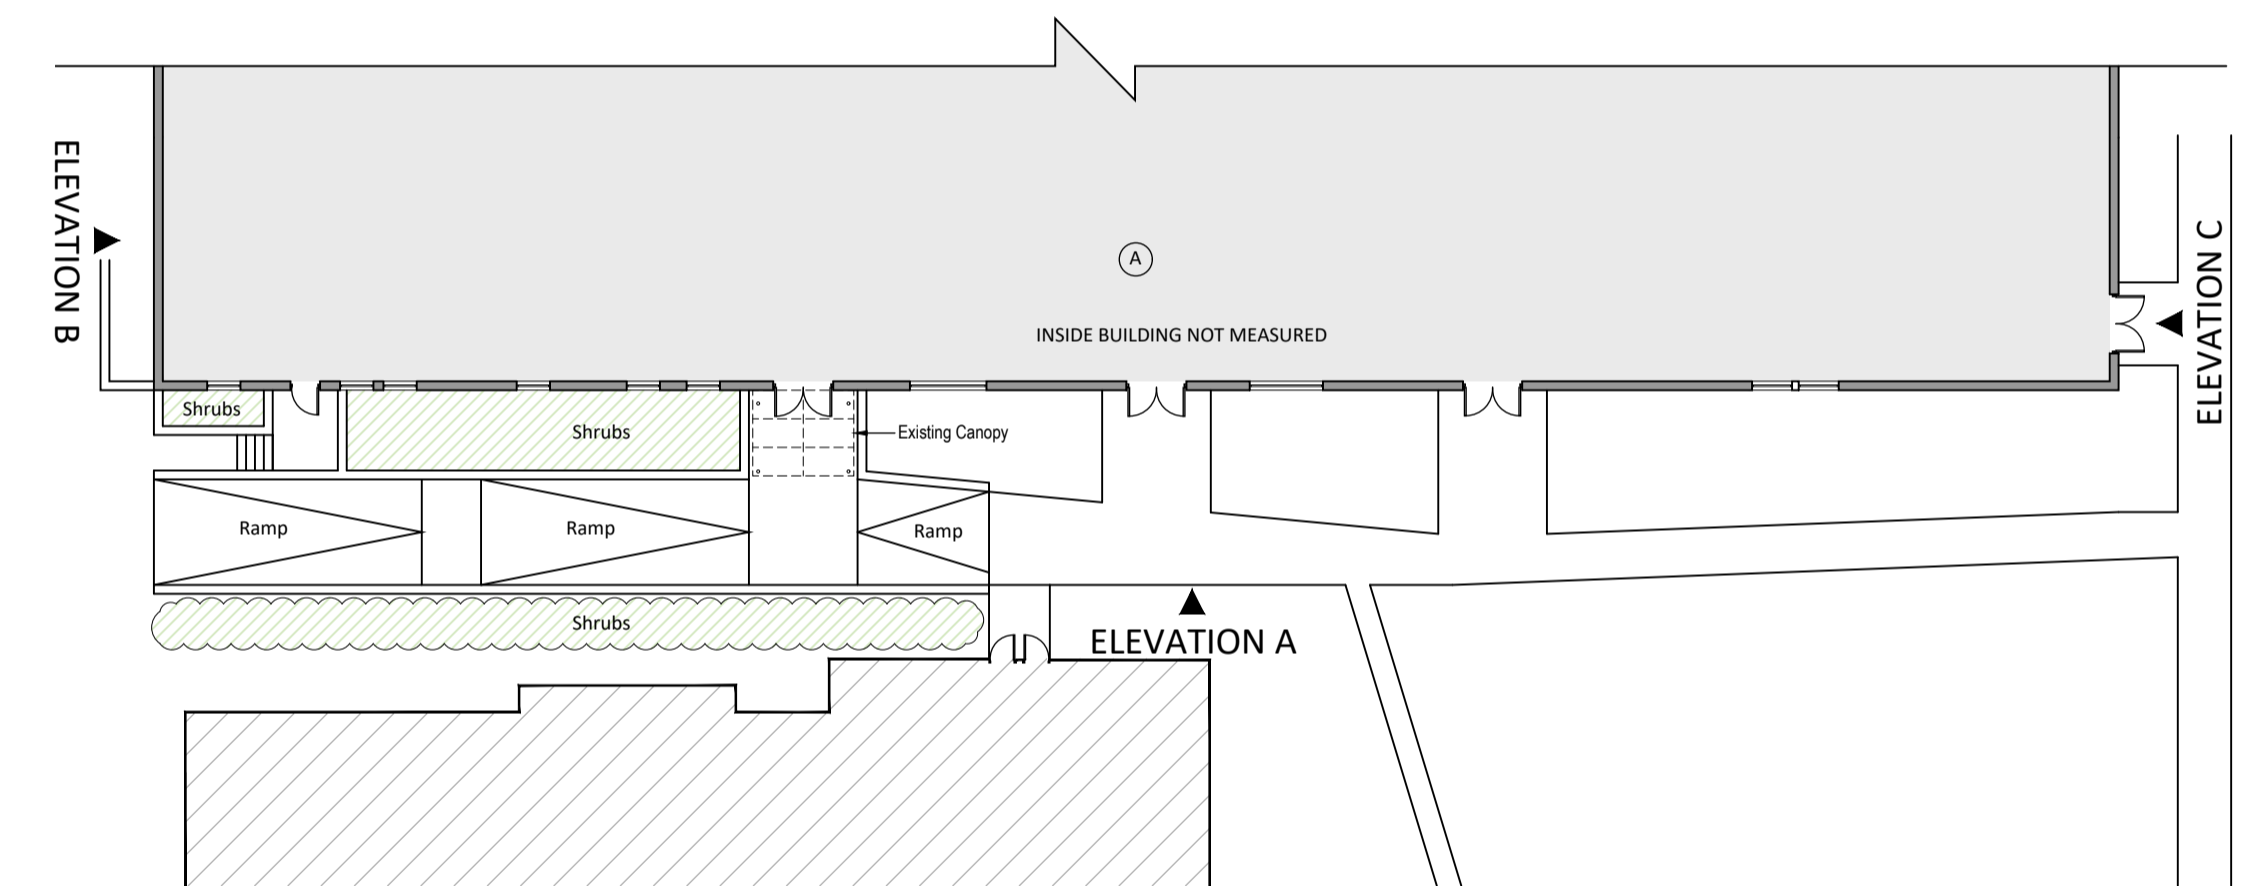

**KEY PLAN**  
SCALE : NTS

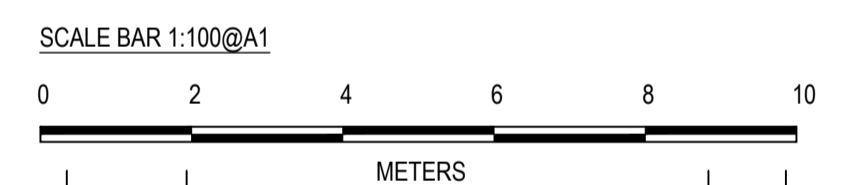

| REV | DATE | DESCRIPTION | DRAWN | CHECKED |
|-----|------|-------------|-------|---------|
|     |      |             |       |         |

PLANNING



MBH Design Studio Ltd.  
Rosemount House, Rosemount Avenue, West Byfleet, Surrey, KT14 6LB  
www.mbhstd.com t: 01932 352 727 f: 01932 351 545

CLIENT  
-

PROJECT  
**WYMONDHAM COLLEGE**  
GOLF LINKS RD,  
WYMONDHAM NR18 9SZ,  
UNITED KINGDOM

DRAWING TITLE  
**EXISTING ELEVATIONS**

| DRAWN BY   | DATE           | SCALE | PAPER SIZE |
|------------|----------------|-------|------------|
| AP         | 20.01.2021     | 1:100 | A1         |
| CHECKED BY | DRAWING NUMBER | REV.  |            |
| AS         | 13763-P-102    | -     |            |