





© COPYRIGHT
 This drawing and the details herein
 are the property of MBH Design
 Studio Ltd. and must not be altered,
 copied or passed to any third party
 without prior written consent.

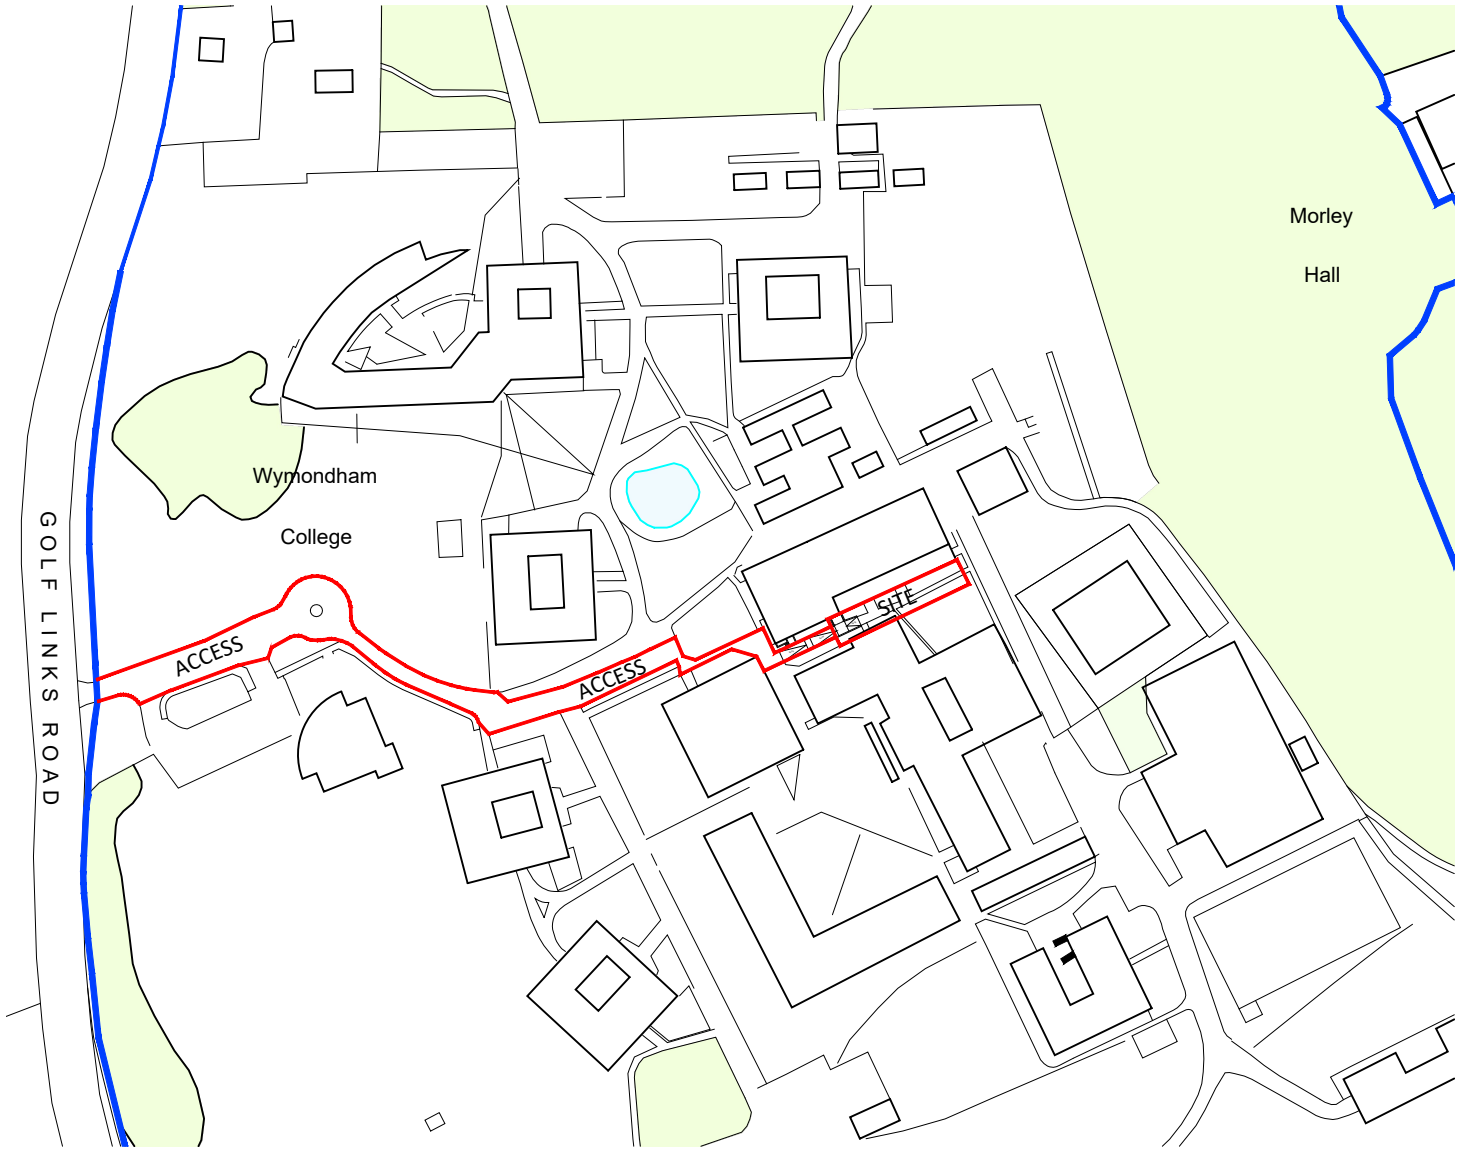

LOCATION PLAN
 SCALE 1:2500@A4

- KEY:**
- APPLICATION SITE BOUNDARY AND ACCESS
 - OTHER LAND AREA UNDER APPLICANTS CONTROL

SCALE BAR 1:2500@A4

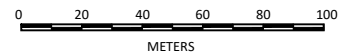

REVISION NOTES

Rev A. 29.01.2021 Access and other site boundary added AP/AS

PLANNING



MBH Design Studio Ltd.
 Rosemount House, Rosemount Avenue, West Byfleet, Surrey, KT14 6LB
 www.mbhstd.com t: 01932 352 727 f: 01932 351 545

PROJECT
 WYMONDHAM COLLEGE
 GOLF LINKS RD,
 WYMONDHAM NR18 9SZ,
 UNITED KINGDOM

DRAWING TITLE
 LOCATION PLAN

DRAWN BY AP	DATE 29.01.2021	SCALE 1:2500	PAPER SIZE A4
CHECKED BY AS	DRAWING NUMBER 13763-100	REV. A	