



FRONT VIEW

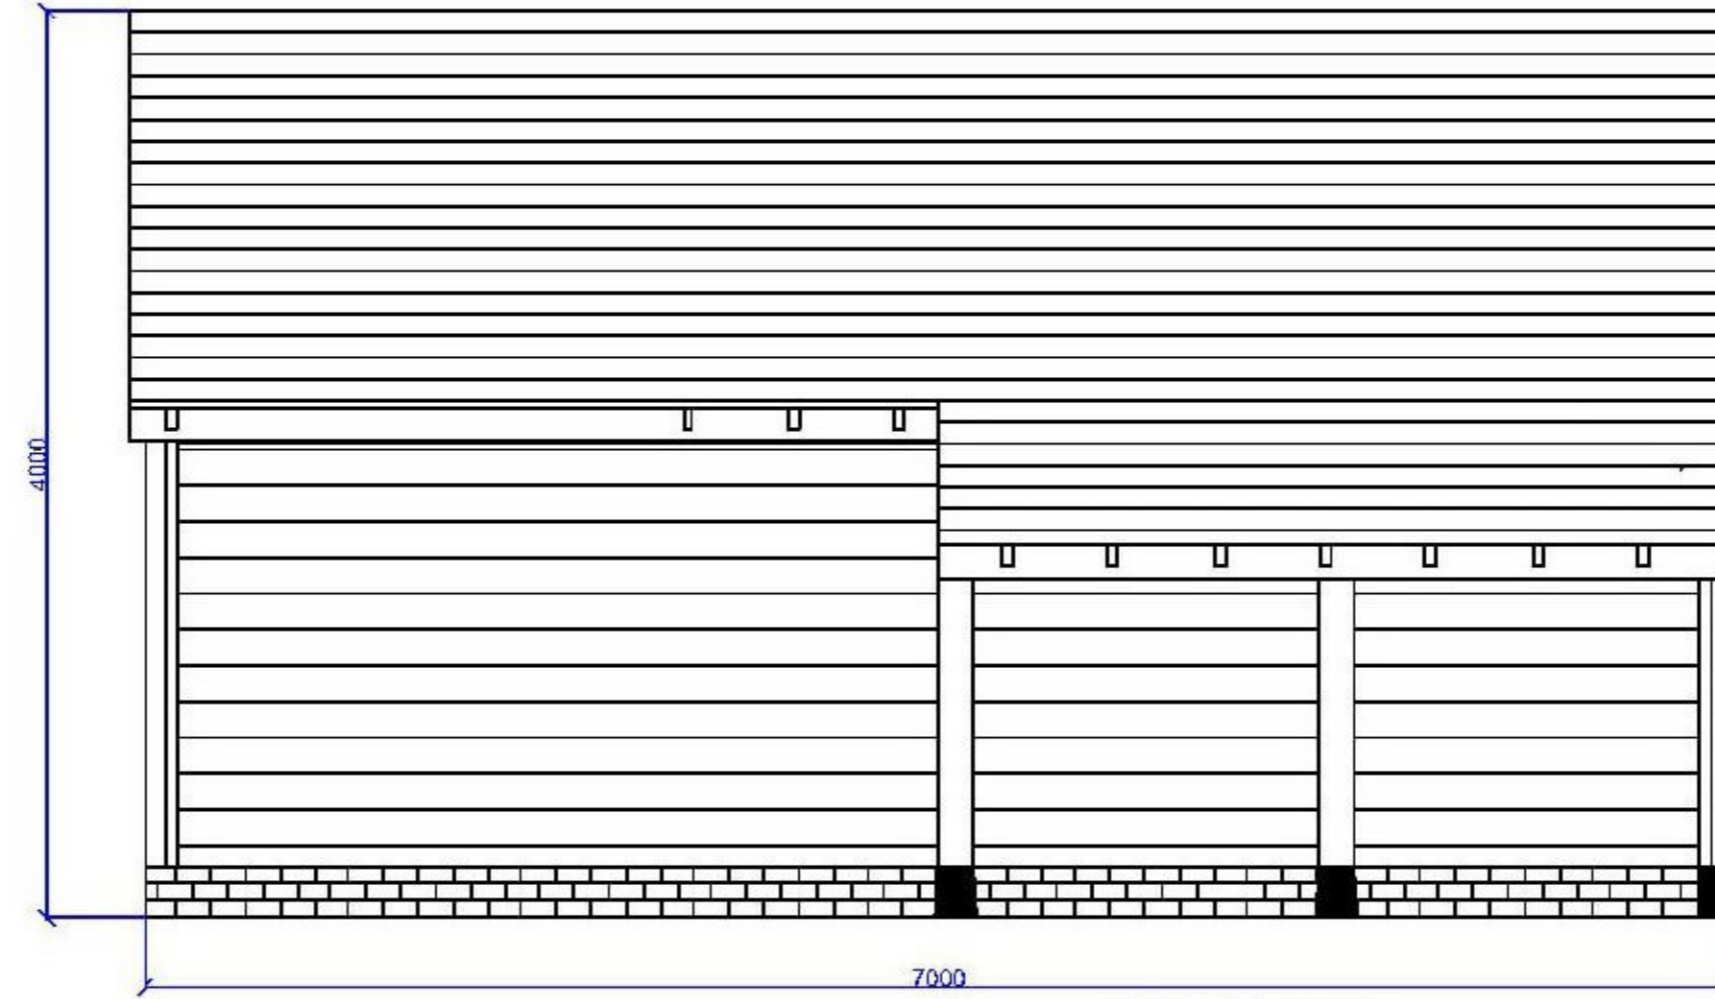

SIDE VIEW

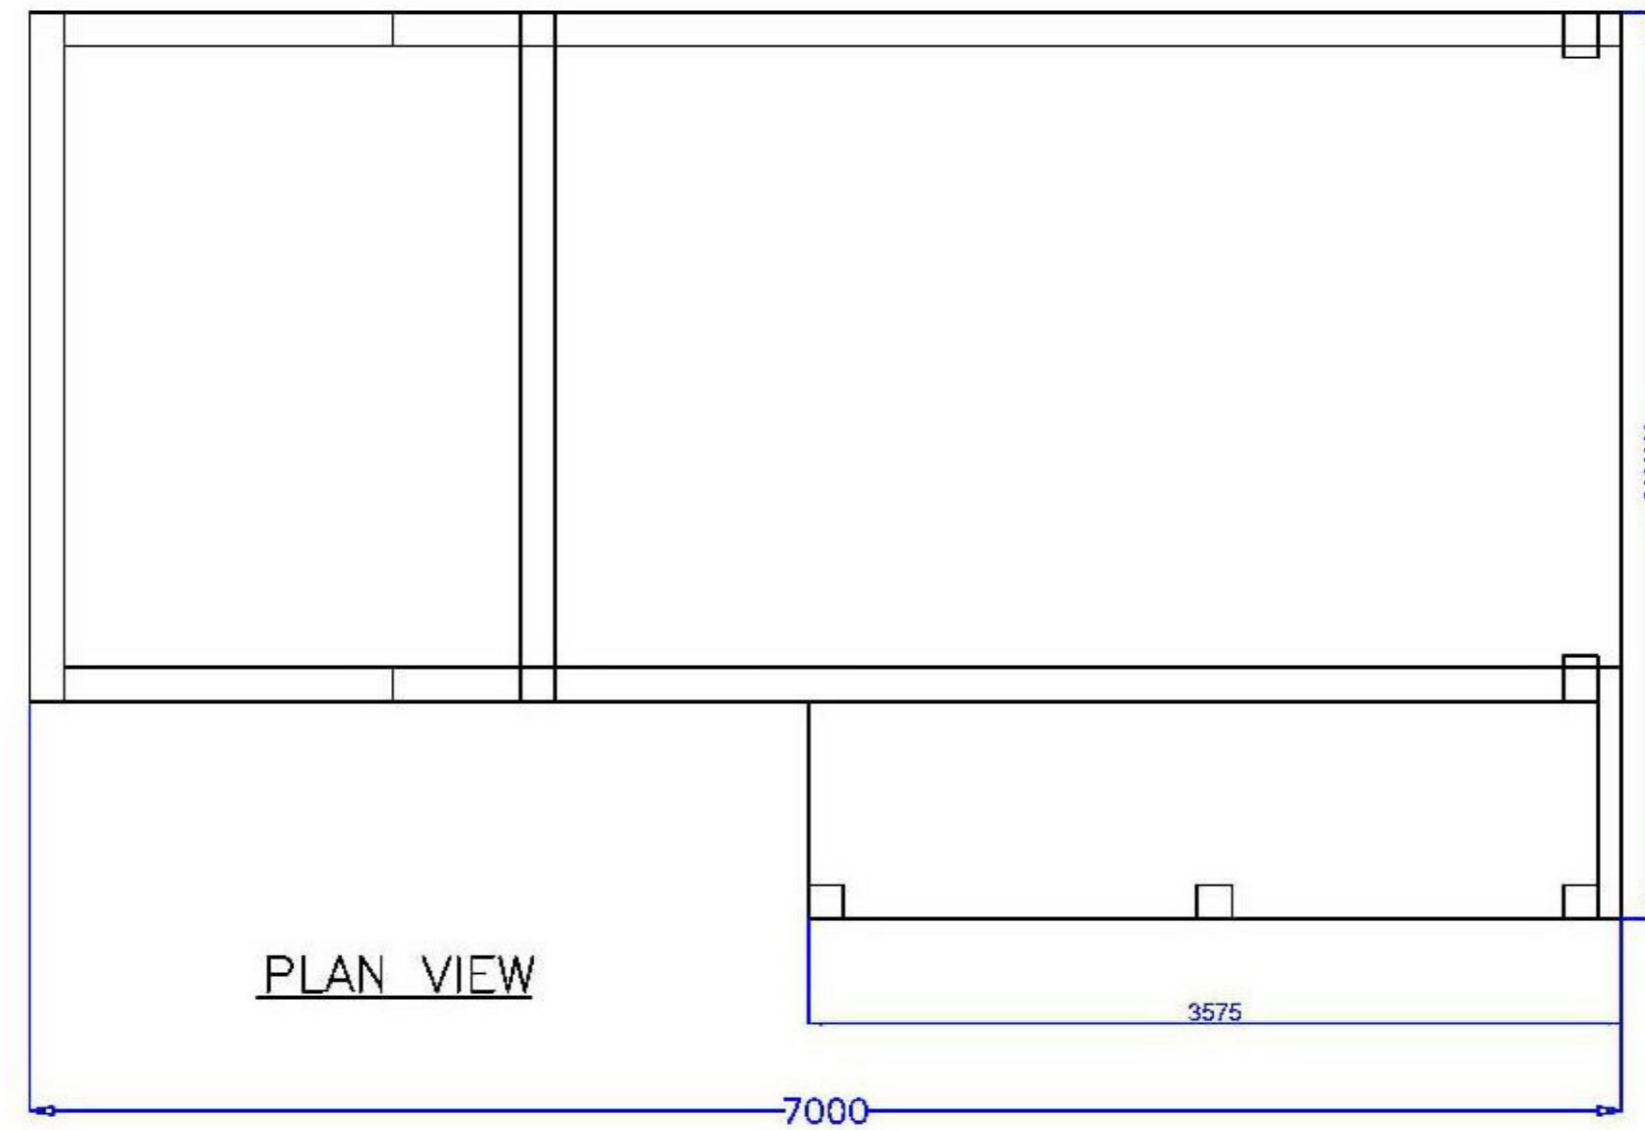

PLAN VIEW

Project: SINGLE GARAGE

Location: GLEBOCS

Drawing Title: GENERAL ARRANGEMENT

Scale: 1:50

Date: 28/07/21

Drawn By: S

Drawing No: 8001/001