

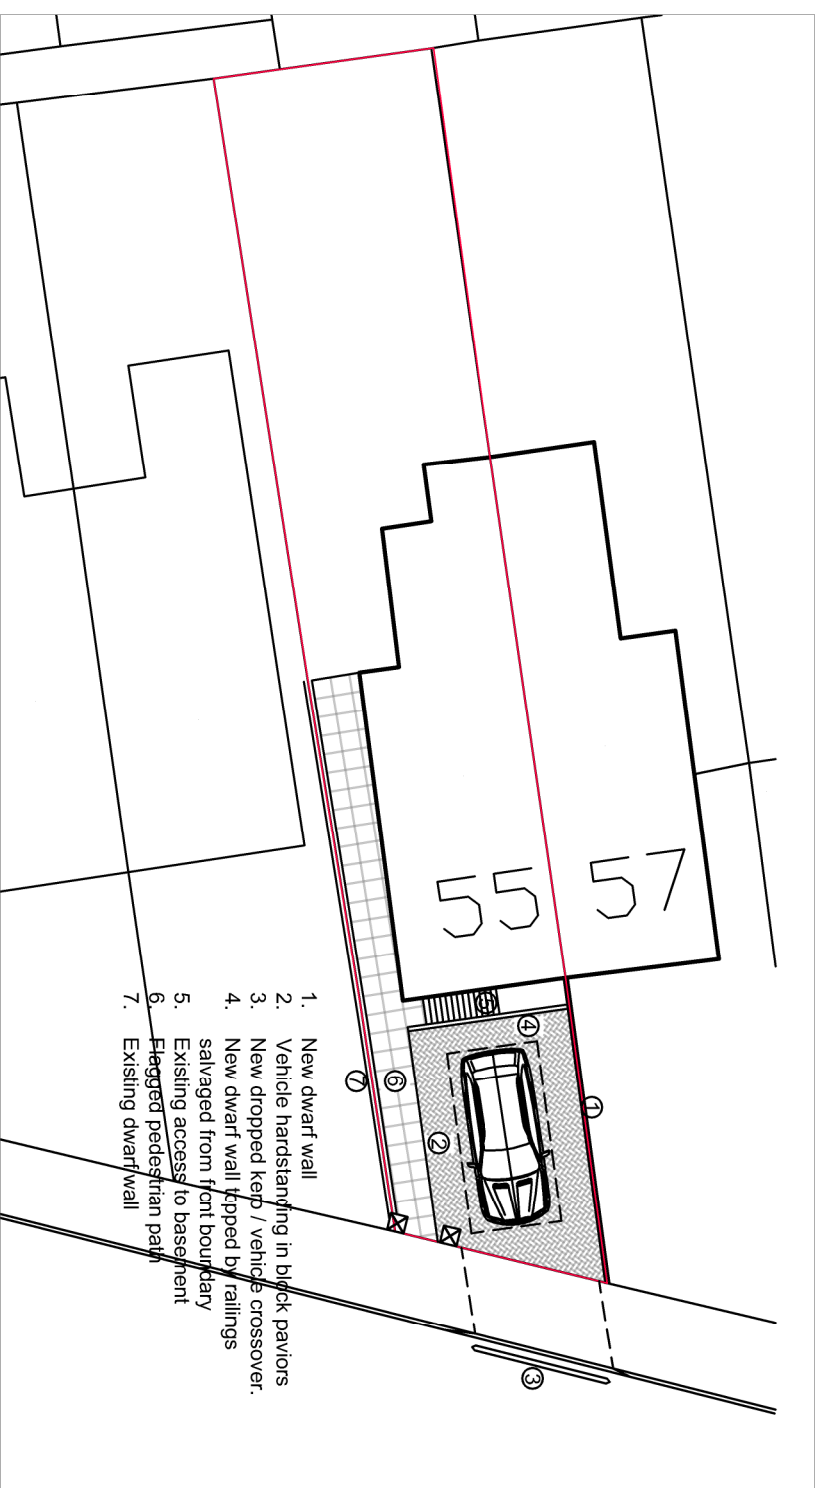


SITE LOCATION PLAN 1:1250

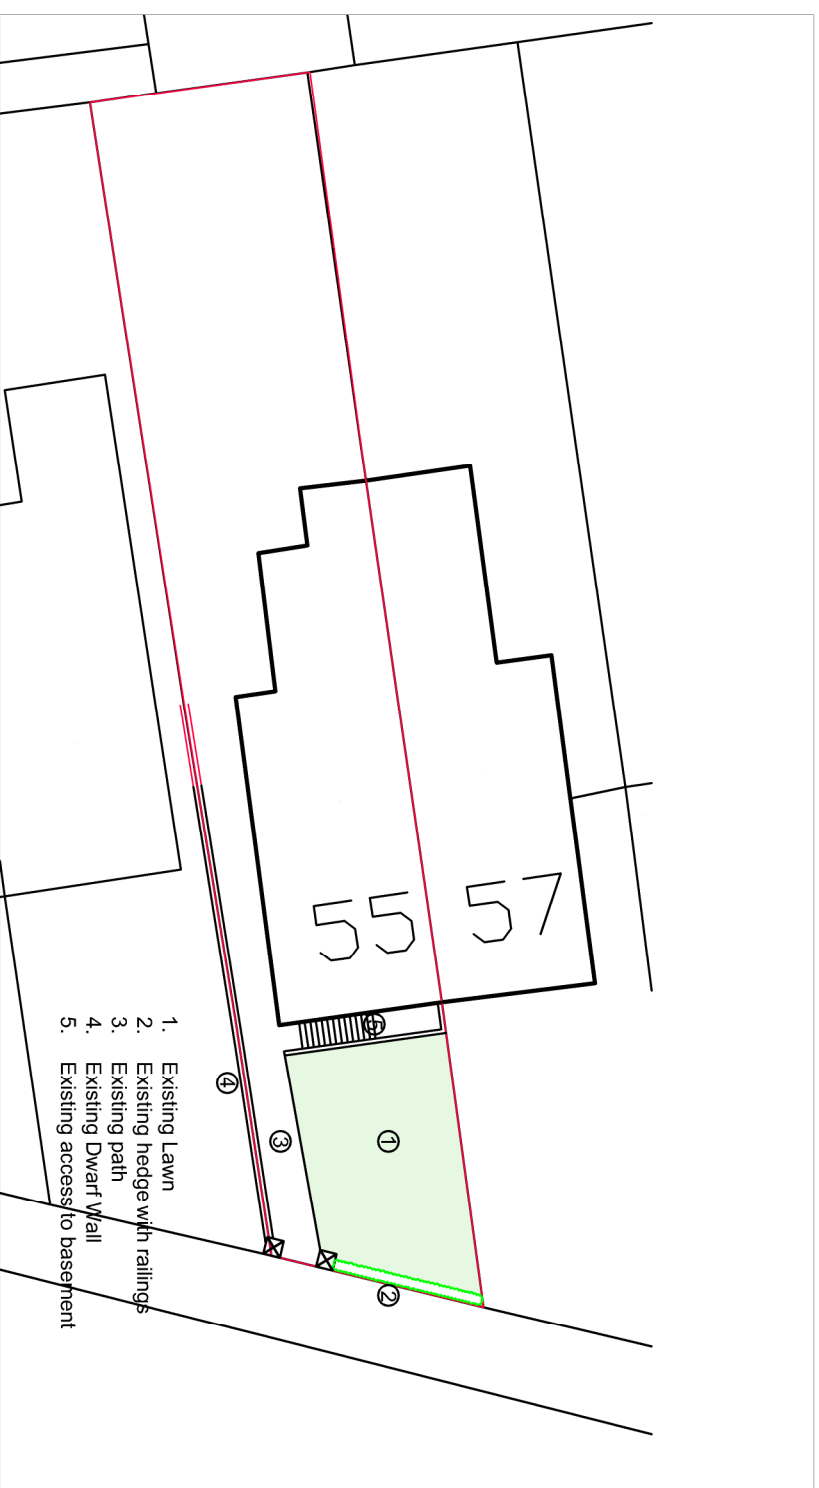


PROPOSED BLOCK PLAN 1:200

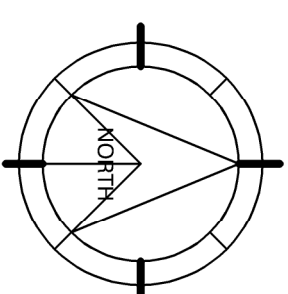

EXISTING BLOCK PLAN 1:200

1:1250 Scale

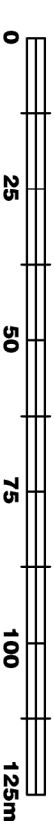

1:200 Scale



**DAVID MILLS ARCHITECT**  
 3 Maps Cottages, Platt Common, Platt, Sevenoaks, Kent TN13 5JX  
 Tel: 07525 893023 - www.djmarshitect.co.uk

**CLIENT**

Mr Paul Steggie

**PROJECT**

55 Dartford Road, Sevenoaks  
 Kent TN13 3TE  
 Creation of new vehicle access and  
 hardstanding.

**DRAWING**

Existing and proposed block plans.  
 Site Location Plan

| Scale     | Date       | Dwg No  | Rev |
|-----------|------------|---------|-----|
| 1:1250@A3 | 03.02.2021 | M431/01 | -   |