




PROPOSED
GROUND FLOOR PLAN

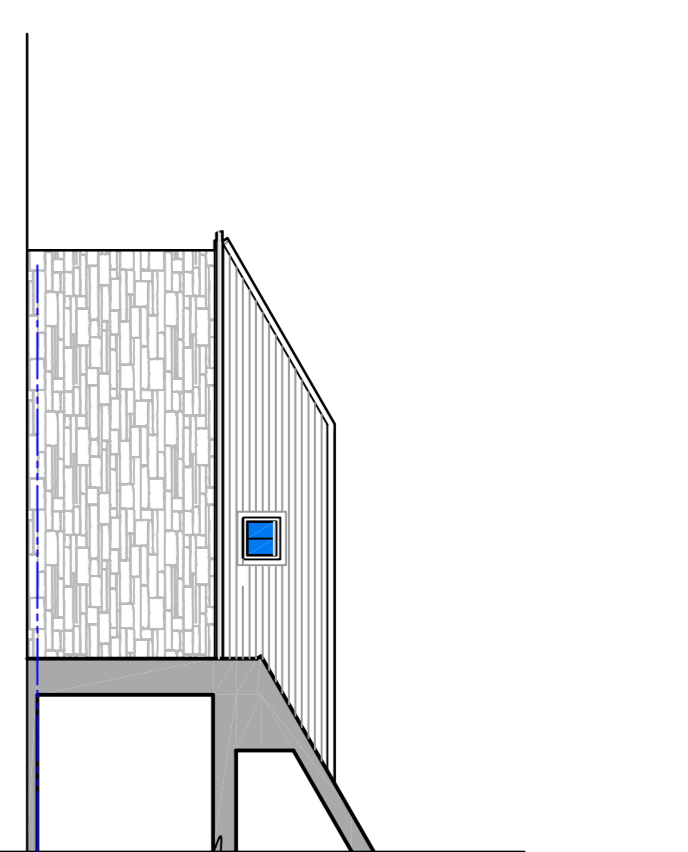


WEST ELEVATION

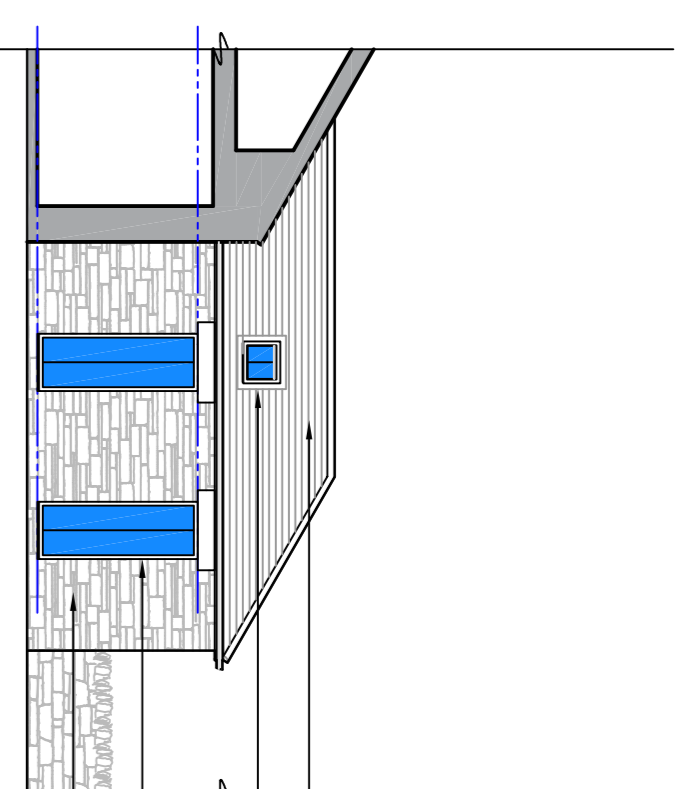


EAST ELEVATION

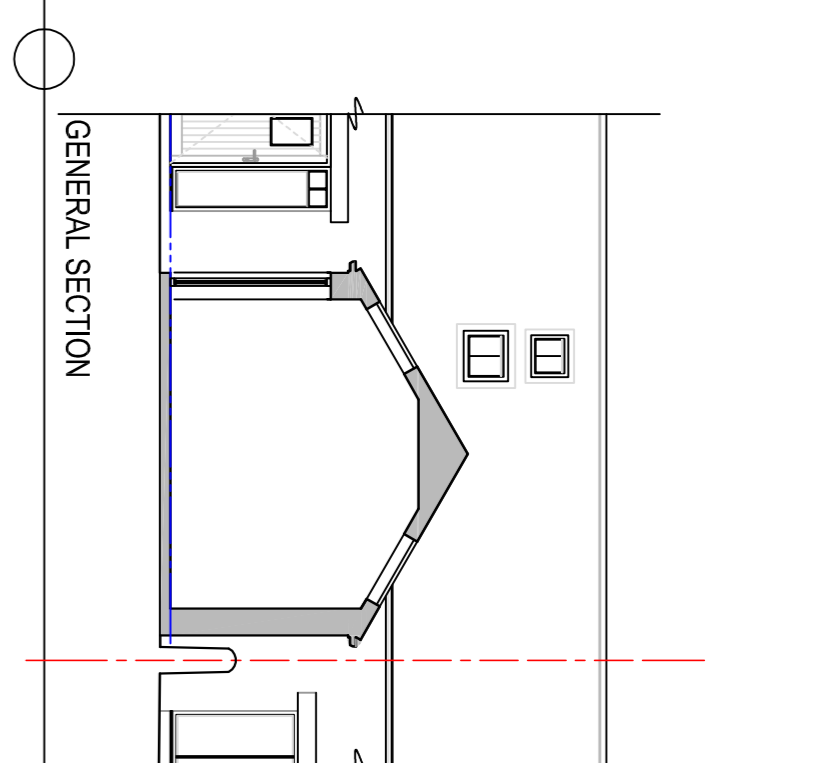


GENERAL SECTION

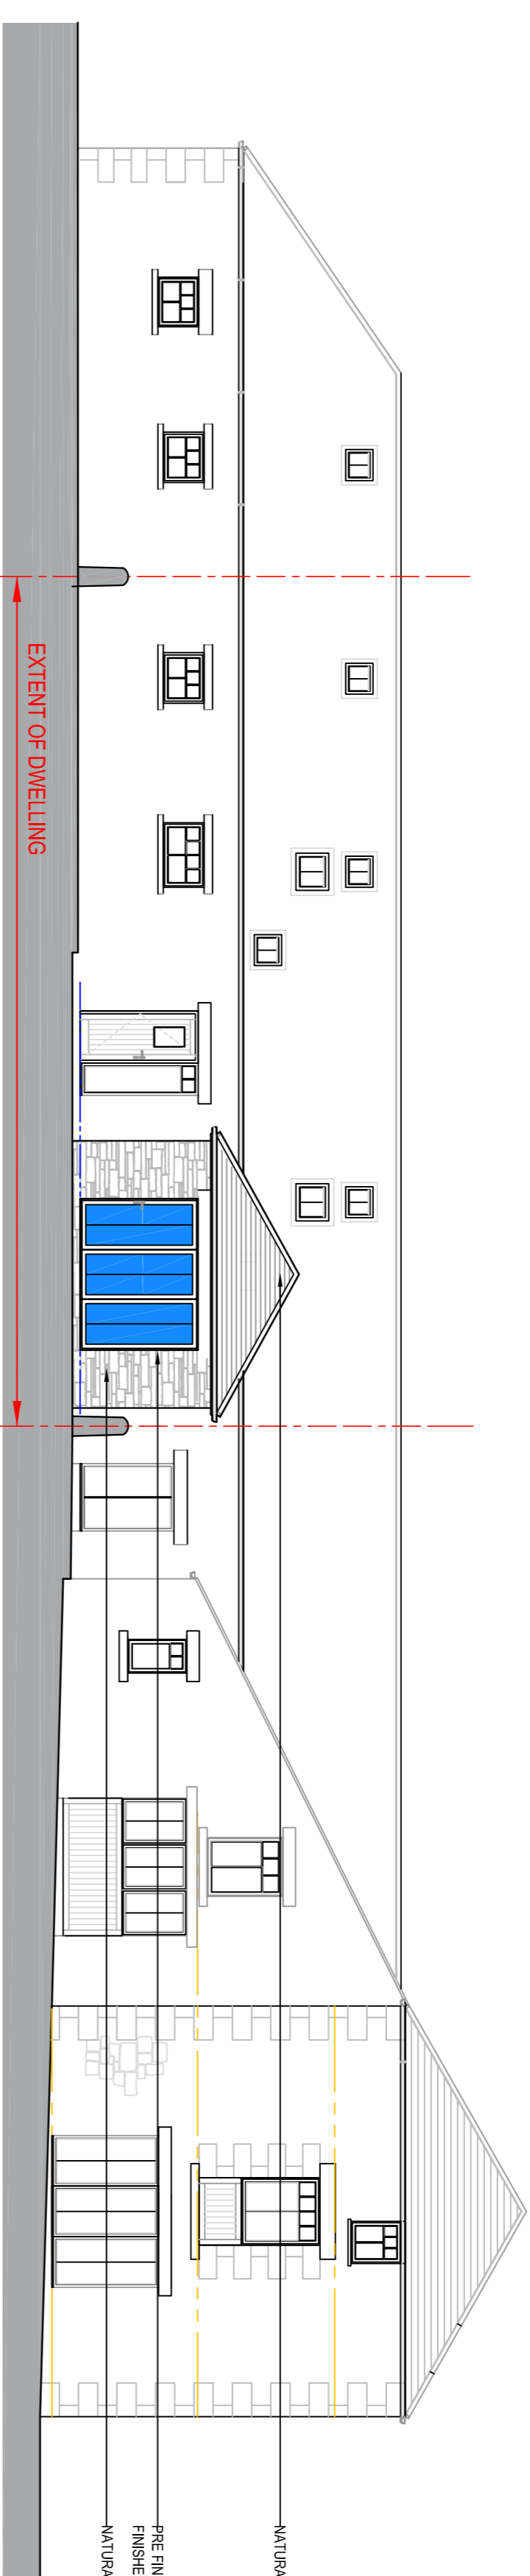


WEST ELEVATION

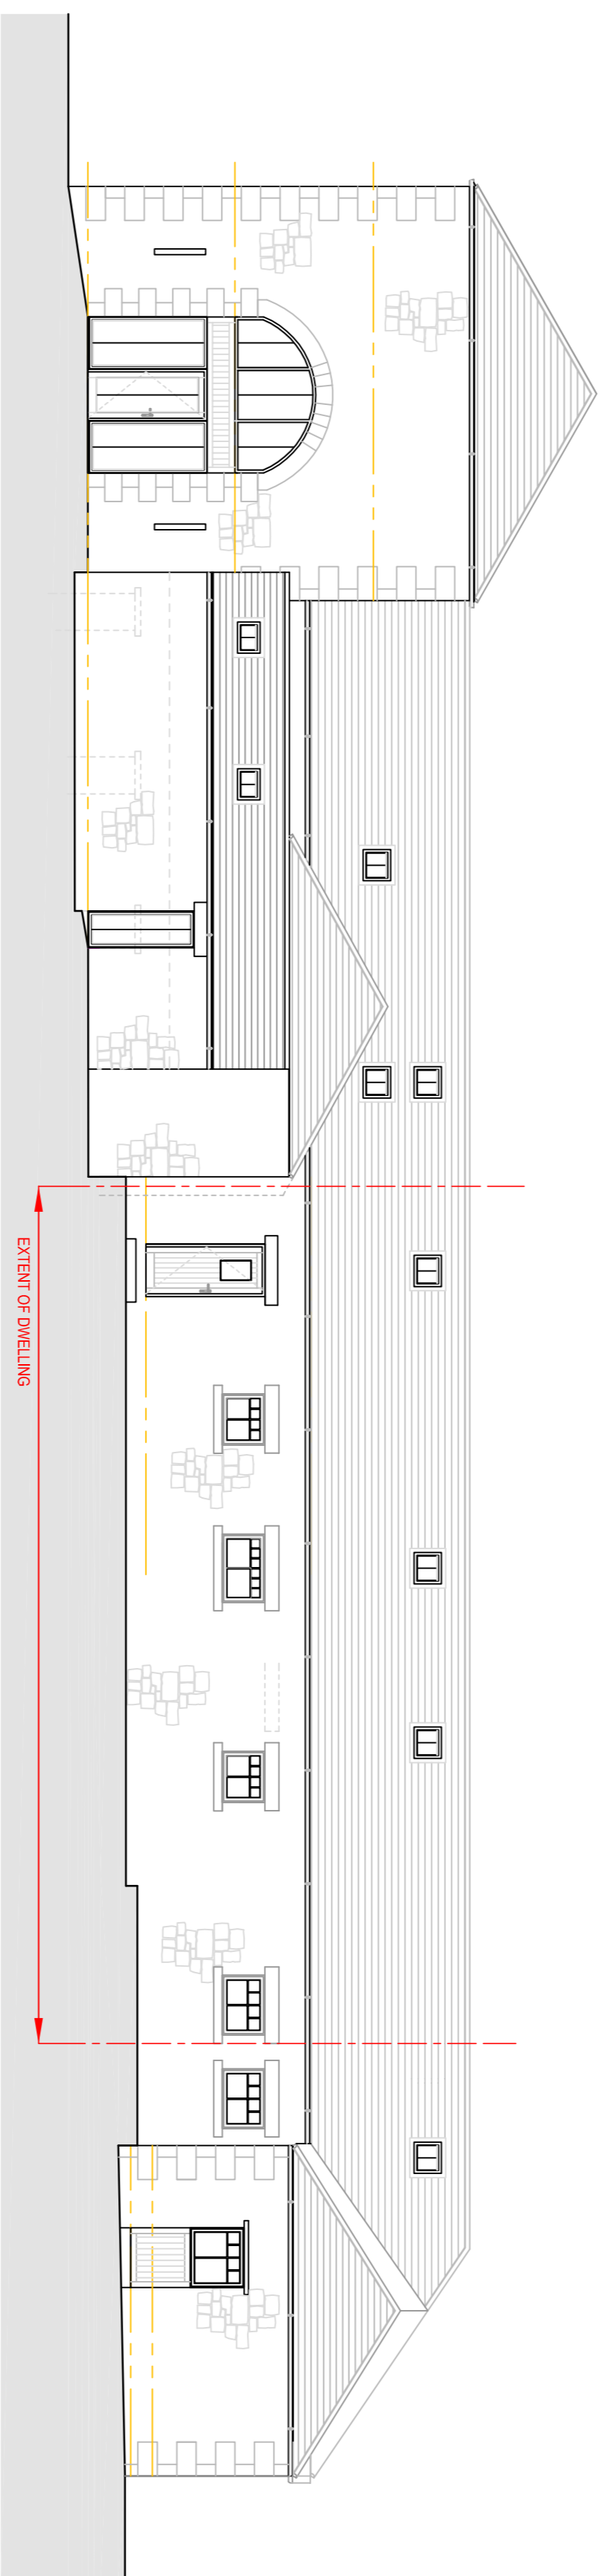

EXISTING EAST ELEVATION (NO CHANGE)

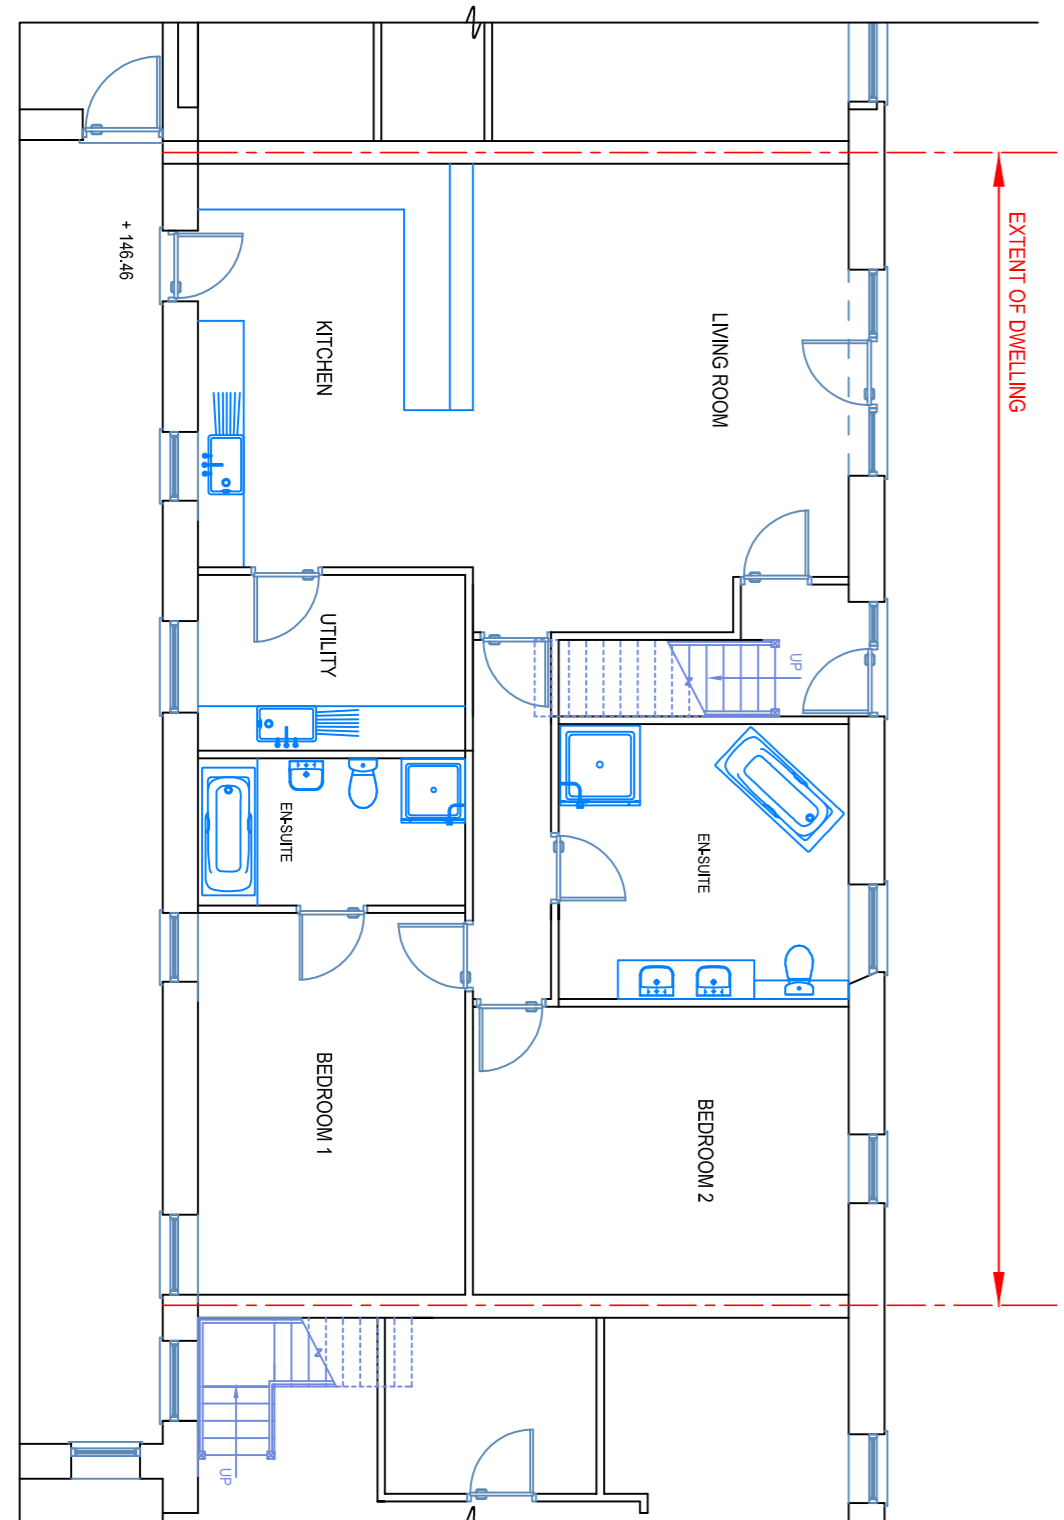

EXISTING
GROUND FLOOR PLAN

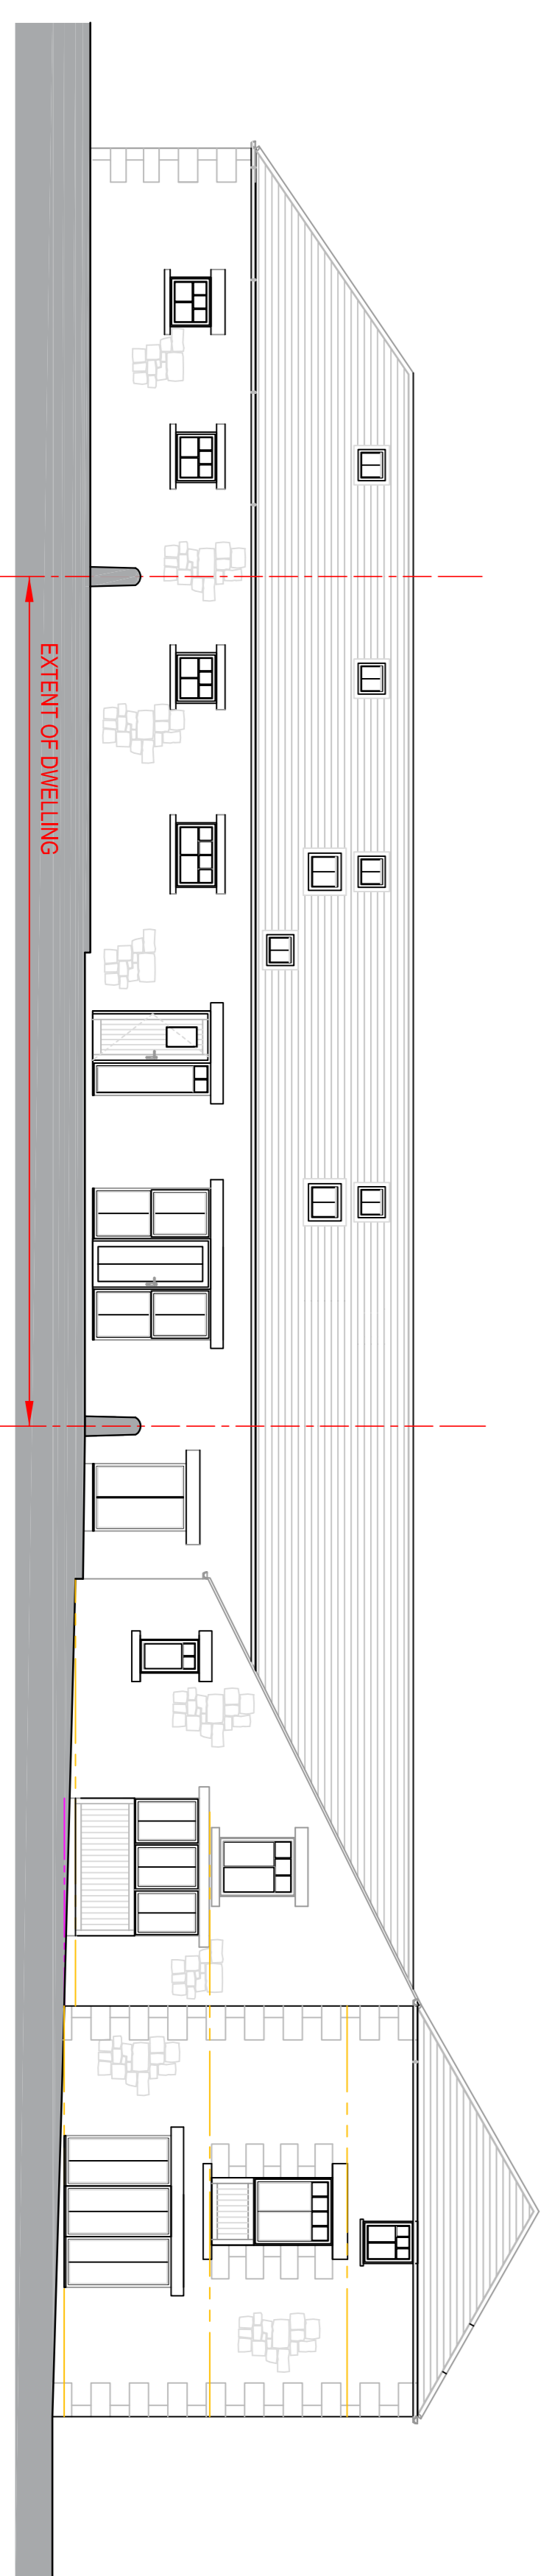

WEST ELEVATION

NATURAL SLATES TO MATCH EXISTING
FLUSH FITTING CONSERVATION ROOFLIGHTS
PRE FINISHED TIMBER DIG WINDOWS
FINISHED TO MATCH EXISTING
NATURAL SANDSTONE COURSED TO MATCH EXISTING

NATURAL SLATES TO MATCH EXISTING
PRE FINISHED TIMBER DIG WINDOWS
FINISHED TO MATCH EXISTING
NATURAL SANDSTONE COURSED TO MATCH EXISTING

REV	DESCRIPTION	DATE
A	INCREASE IN SIZE	27/01/21

CLIENT NAME AND ADDRESS

G/O MOFFETT & MARSH LTD
3 ELDON HALL FARM STEADINGS
OLD ELDON
SHILDON
CO. DURHAM

PROJECT NAME AND SITE ADDRESS

PROPOSED SINGLE STOREY EXTENSION
3 ELDON HALL FARM STEADINGS
OLD ELDON
SHILDON
CO. DURHAM

PROJECT	SHEET
JTBC-2102	
DATE	DATE
JANUARY 2021	JANUARY 2021
SCALE	SCALE
1 : 100 @ A1	1 : 200 @ A3

MM-01
REV A