



ROOF PLAN
PROPOSED

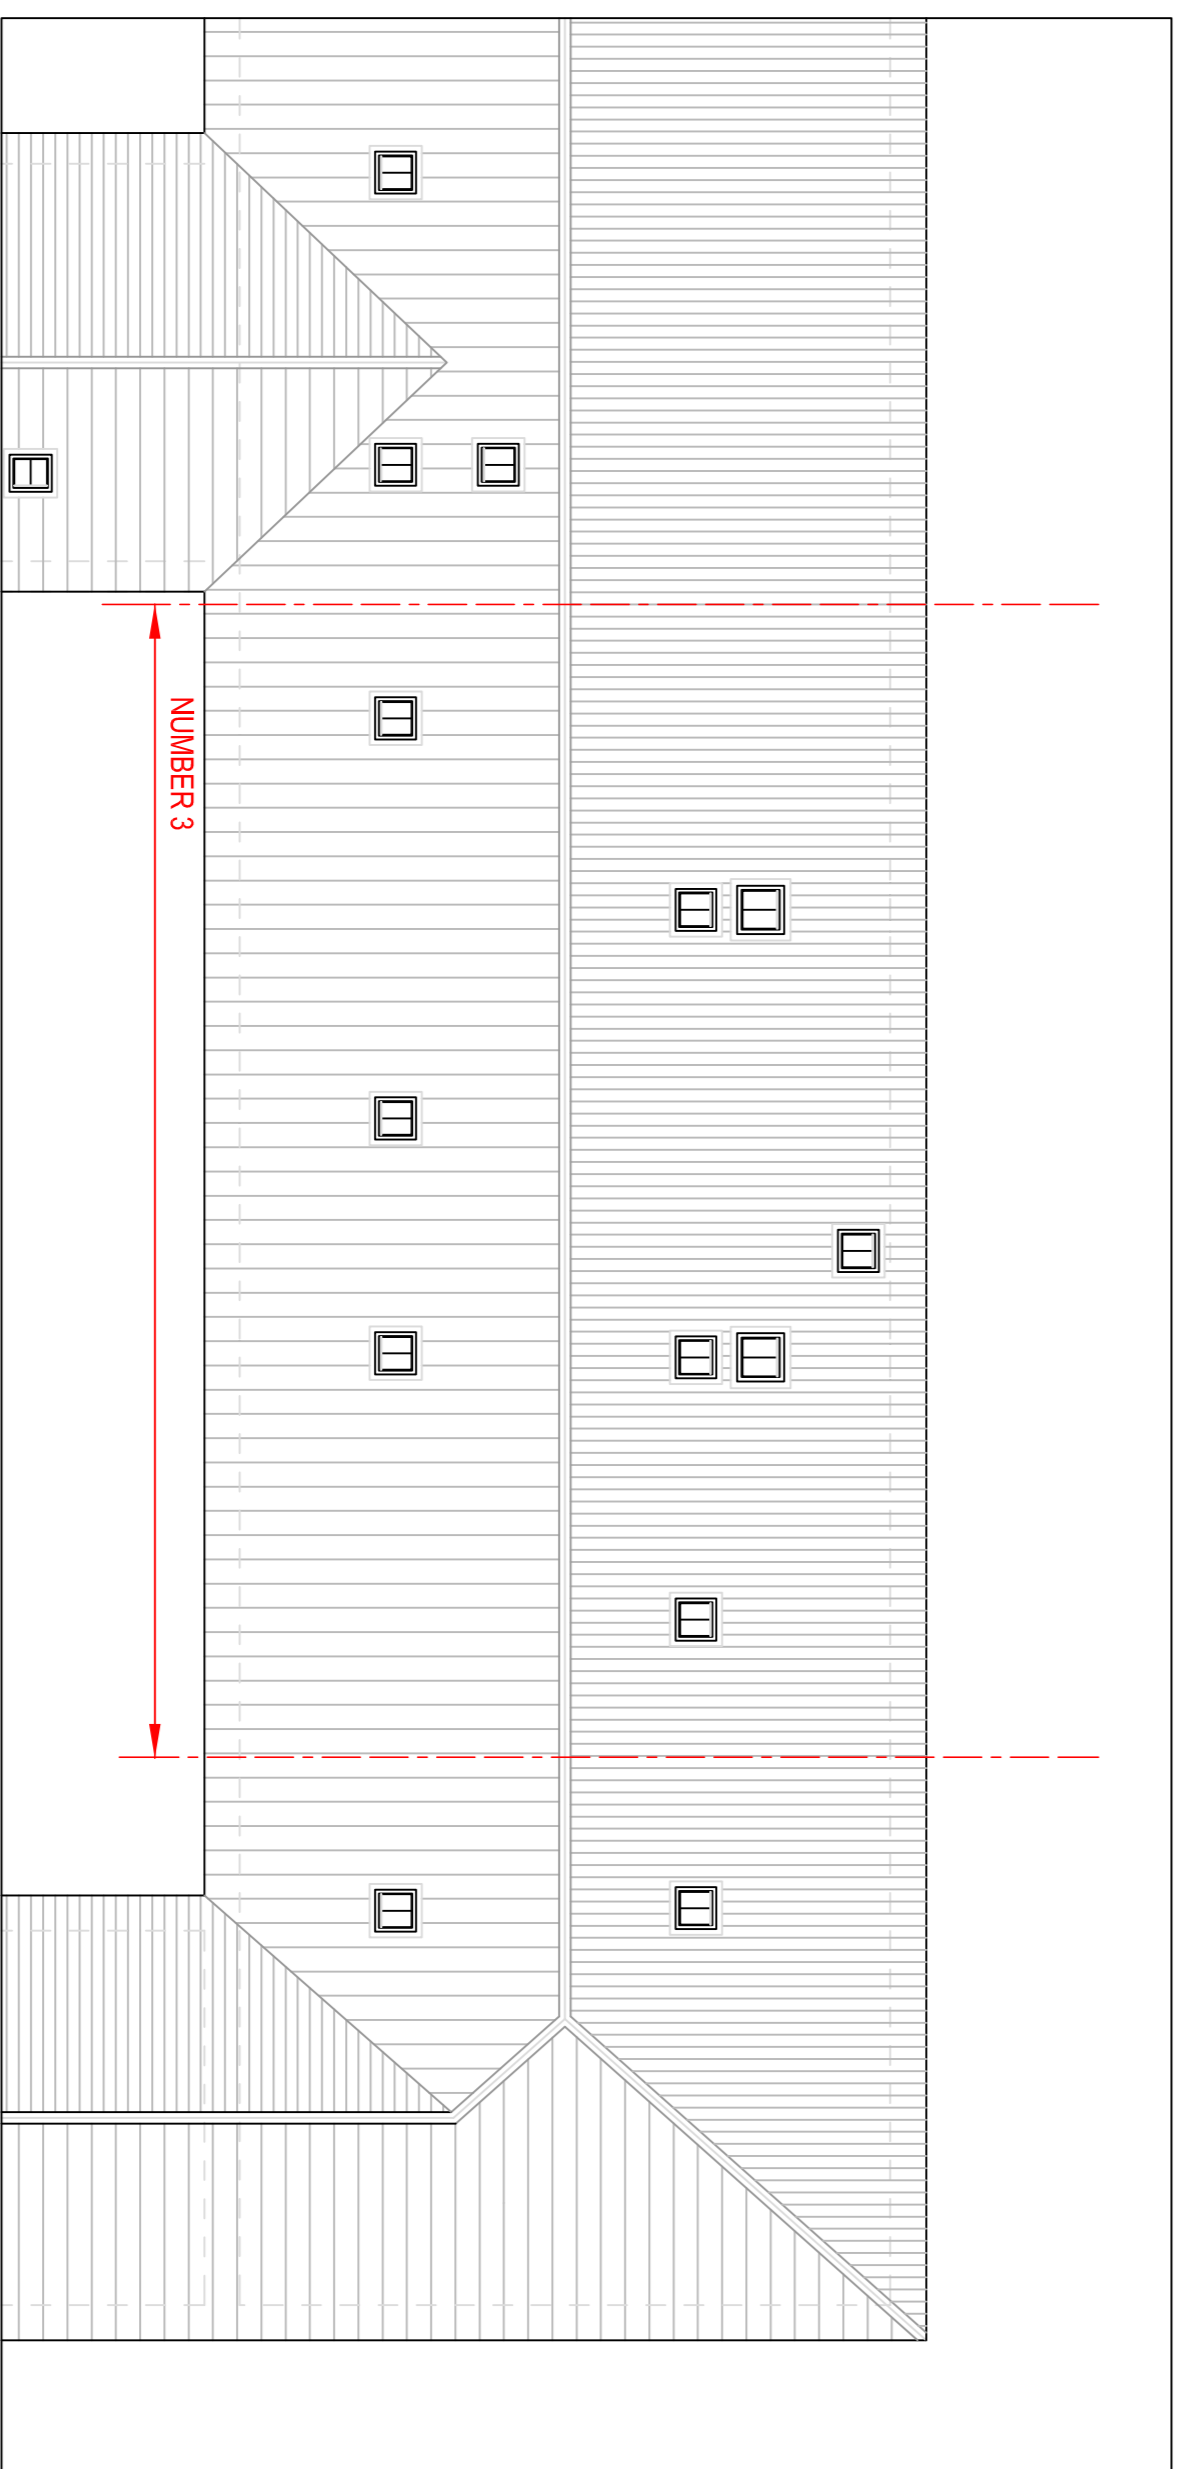

ROOF PLAN
EXISTING

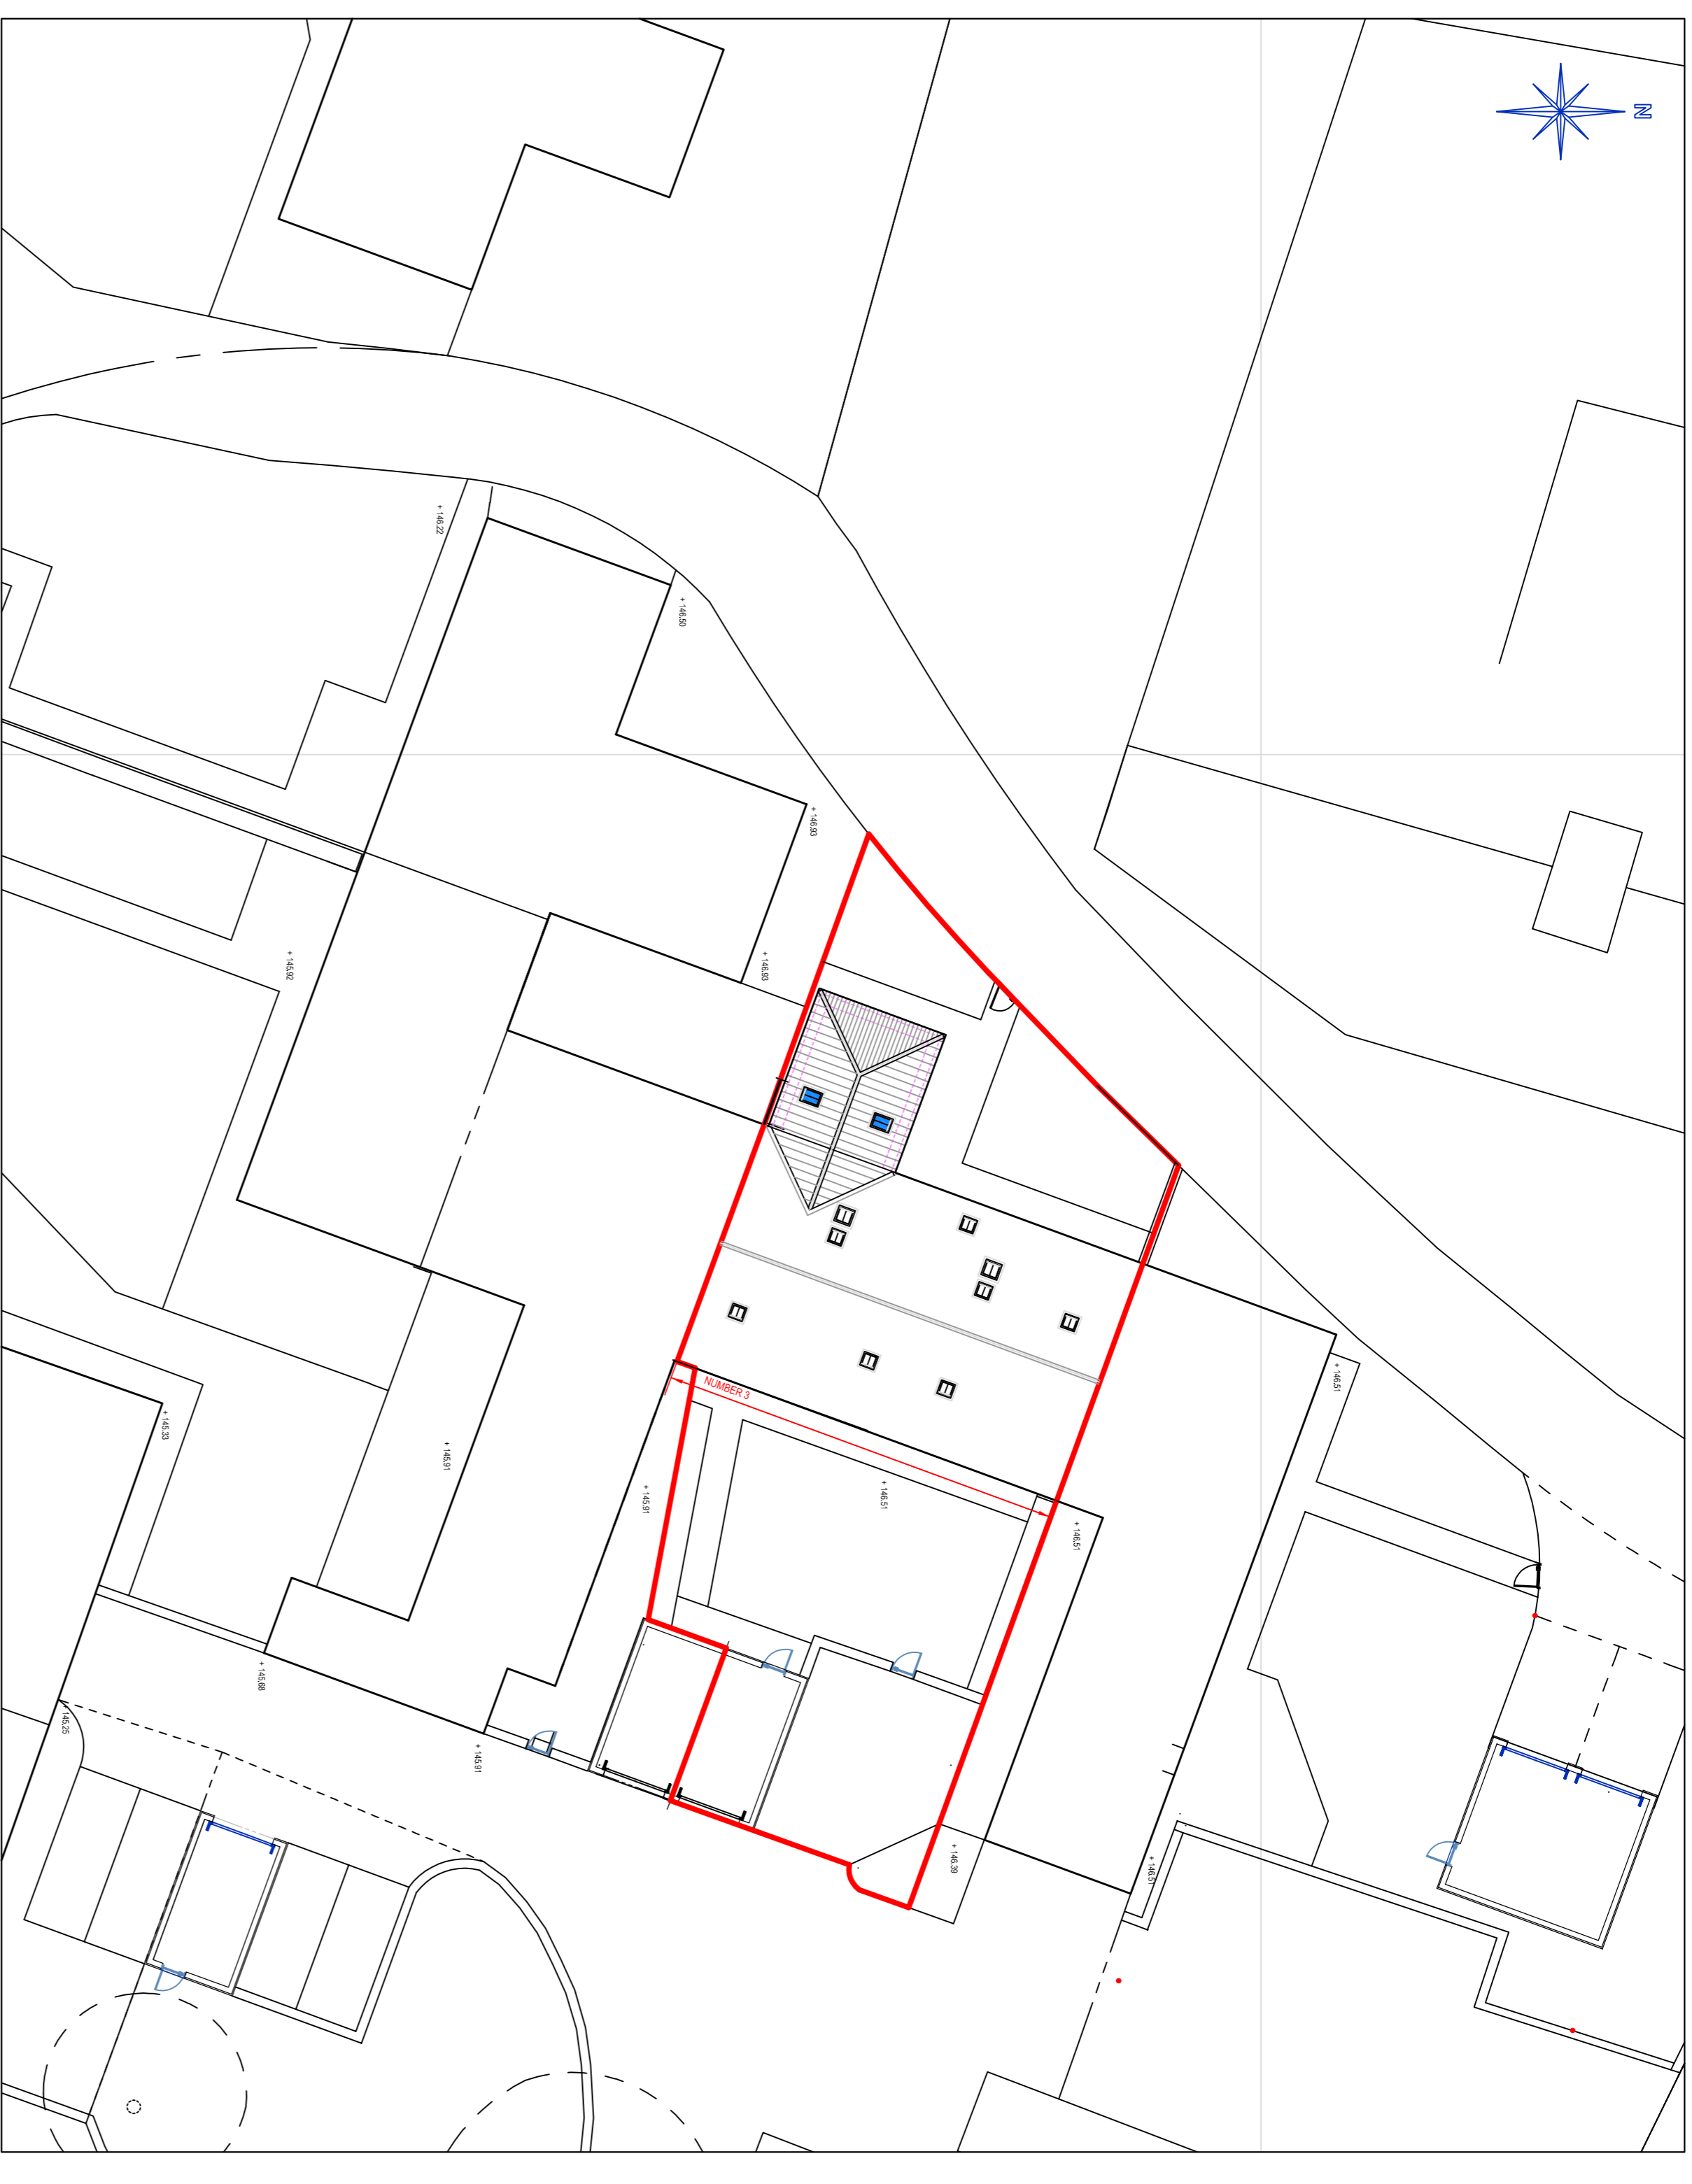

SITE PLAN
1 : 200

REV	DESCRIPTION	DATE

REVISIONS

CLIENT NAME AND ADDRESS

G/O MOFFETT & MARSH LTD
3 ELDON HALL FARM STEADINGS
OLD ELDON
SHILDON
CO. DURHAM

PROJECT NAME AND SITE ADDRESS

PROPOSED SINGLE STOREY EXTENSION
3 ELDON HALL FARM STEADINGS
OLD ELDON
SHILDON
CO. DURHAM

PROJECT	SHEET
JTBC-2102	
DATE	
JANUARY 2021	MM-0E-02
SCALE	
1 : 100 @ A1 1 : 200 @ A3	