
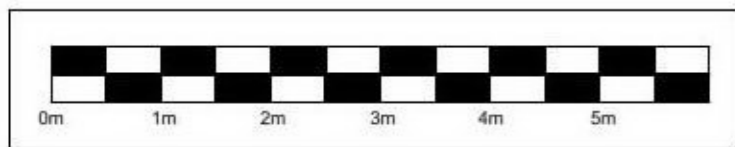
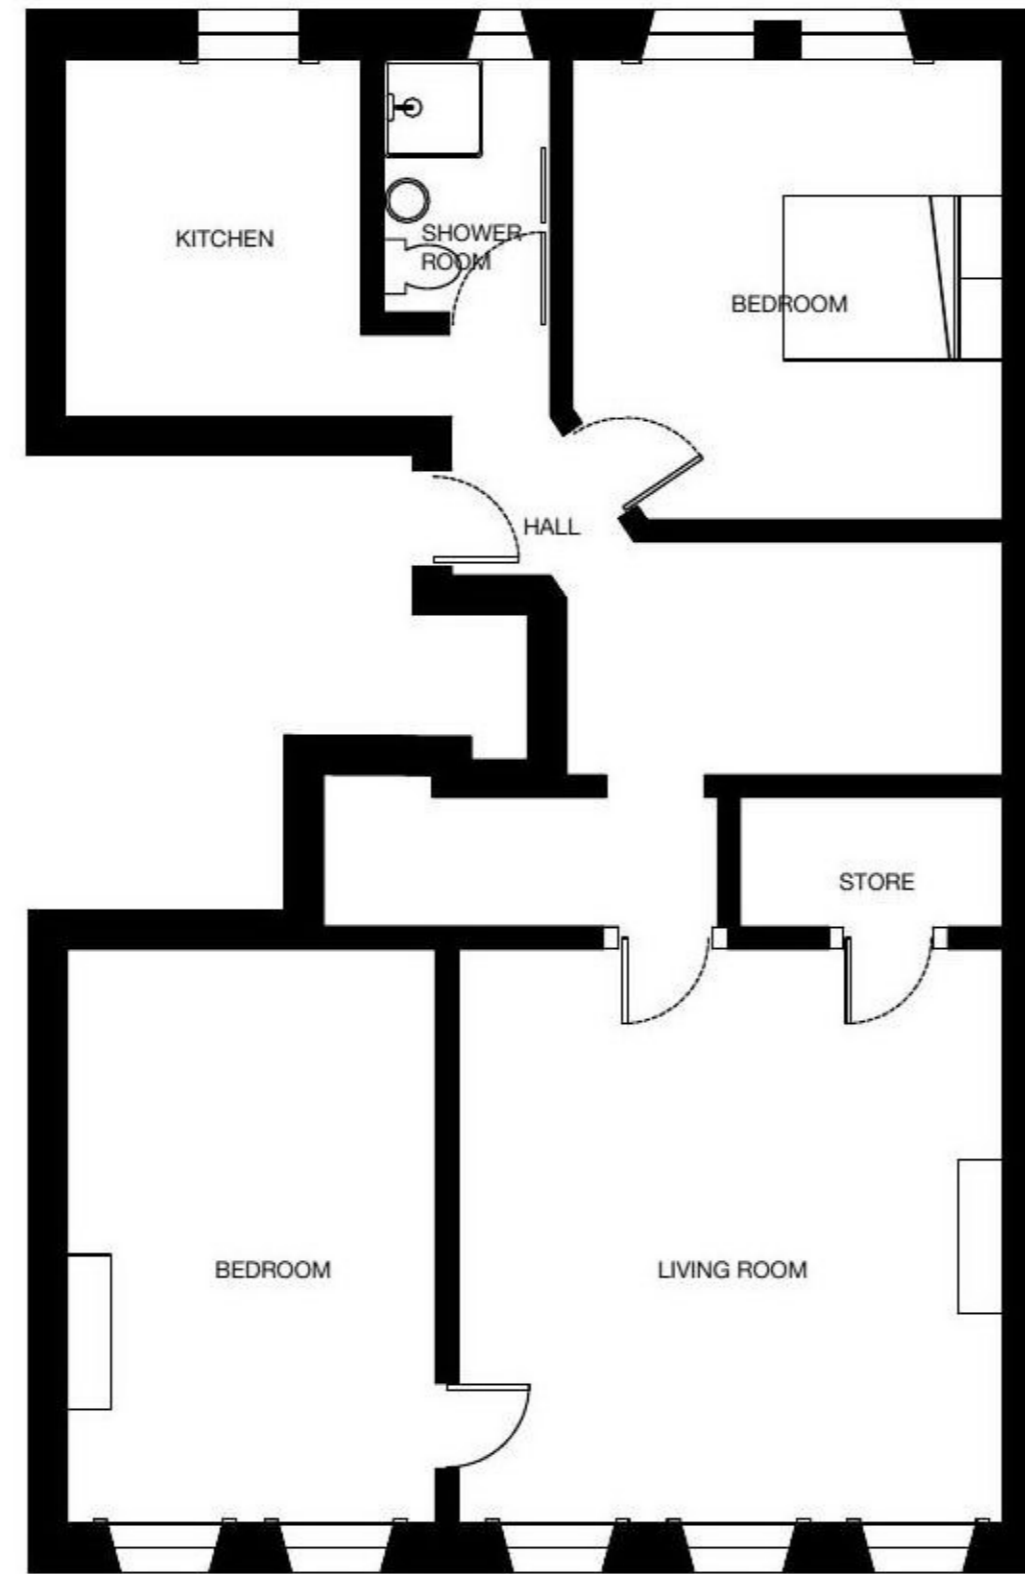
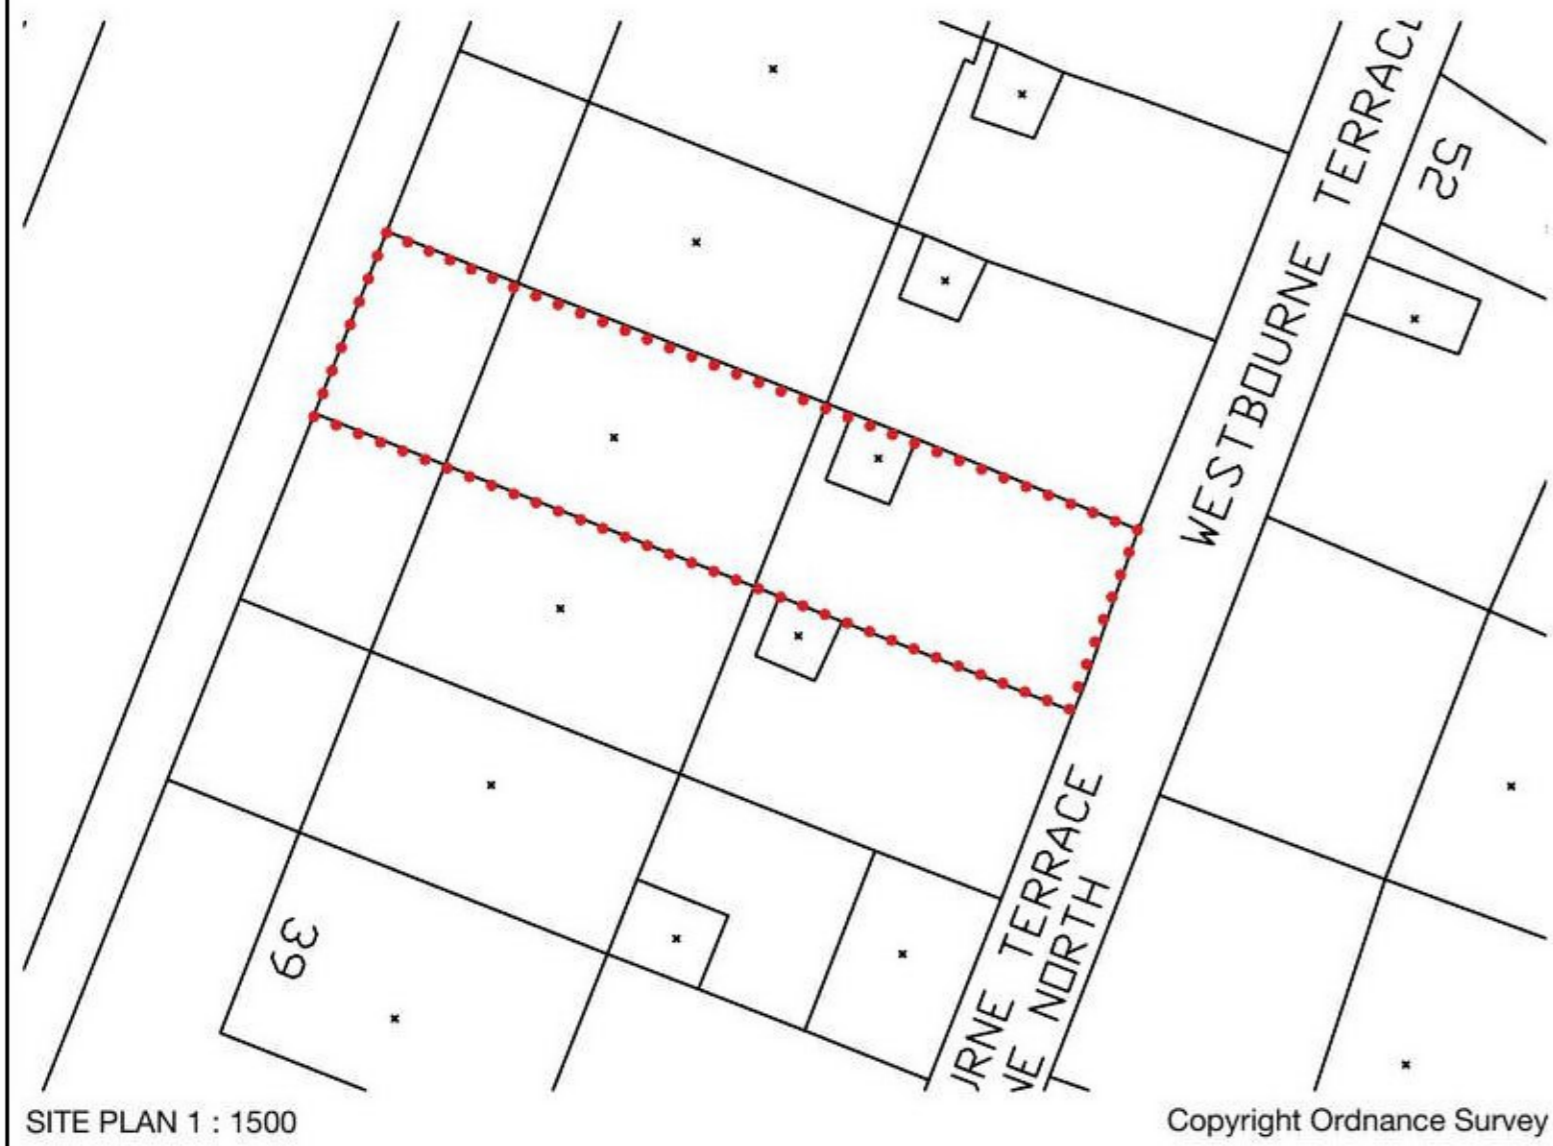


FLAT 2, 33 HYNDLAND ROAD, GLASGOW

EXISTING LAYOUT DRAWINGS

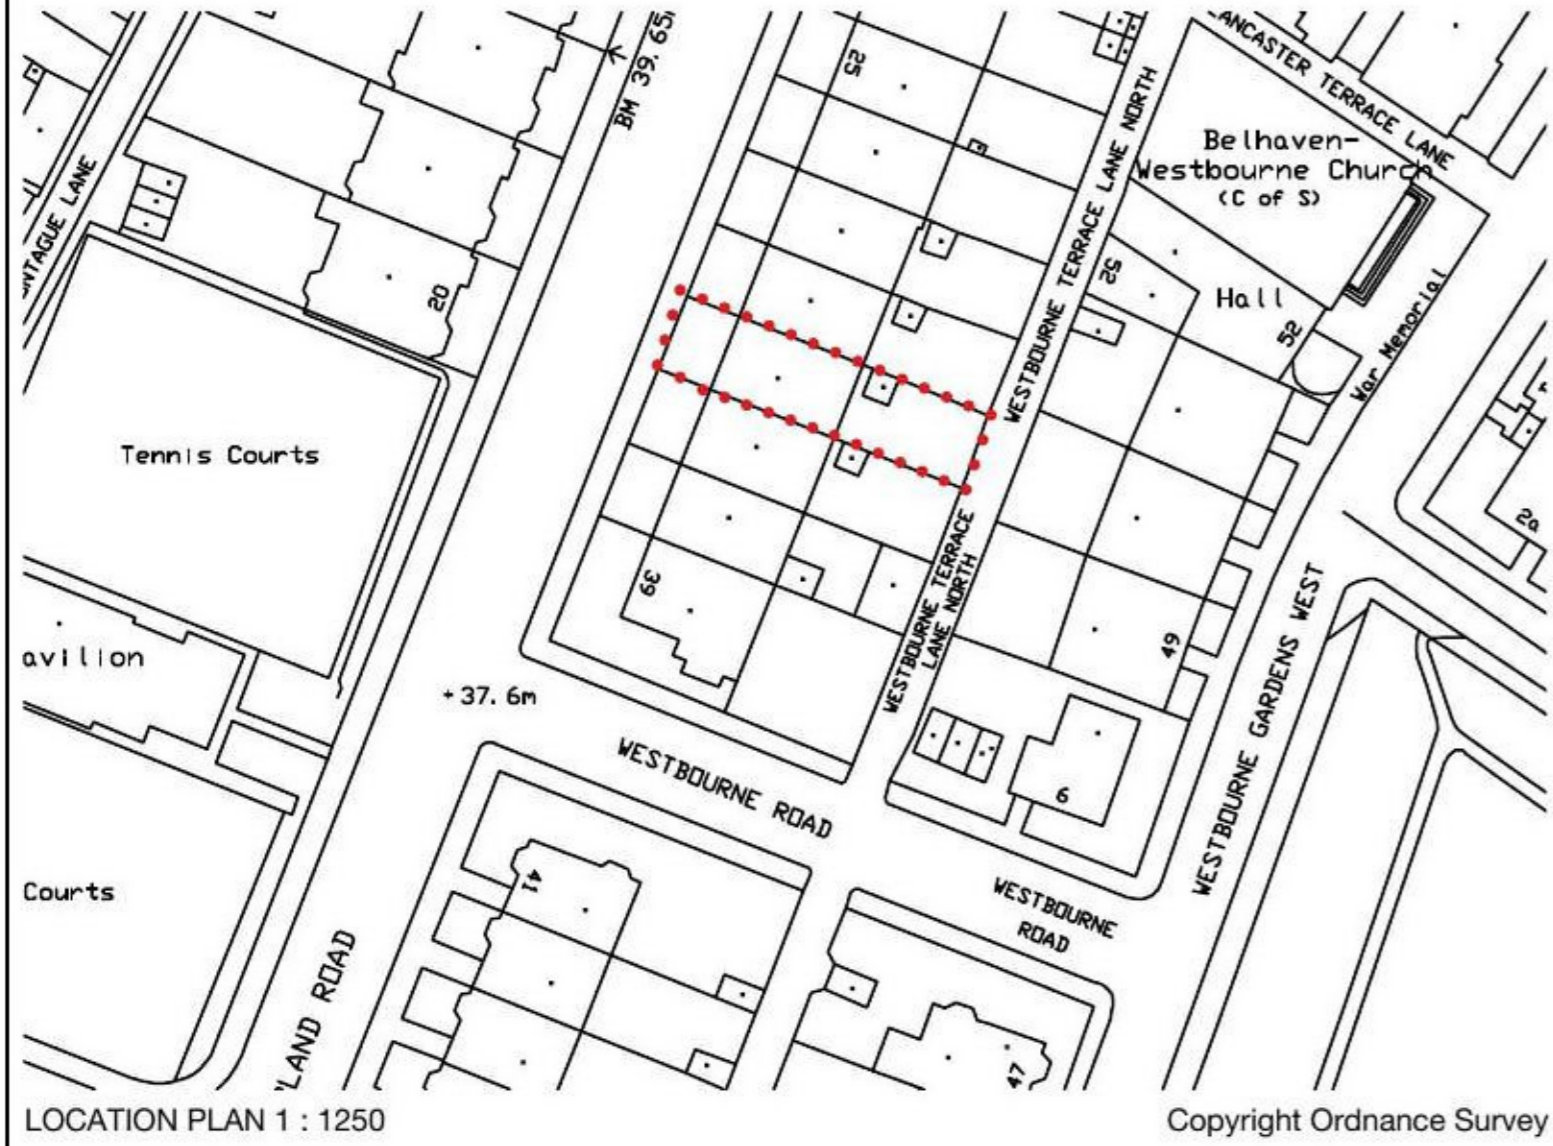

These plans have been prepared for the purposes of submission to the Local Authority as part of a Listed Building Consent application. These drawings are not to be used for any other purpose without the express consent of 16:11 Design Ltd.

16 : 11 DESIGN LTD

85 MIDDLE WATCH
SWAVESEY
CAMBRIDGESHIRE
CB24 4RW

PROJECT /
**PROPOSED INTERNAL ALTERATIONS AT:
FLAT 2,
33 HYNDLAND ROAD,
GLASGOW
G12 9UY**

CLIENT /
MRS C MCGEADY

STATUS /
LISTED BUILDING CONSENT

DRAWING /
PROPOSED LAYOUT DWGS

DWG NO /
20.04 LBC-02

SCALE /
1 : 100

REV /
--

DATE /
NOV 20

PAPER SIZE /
A3