
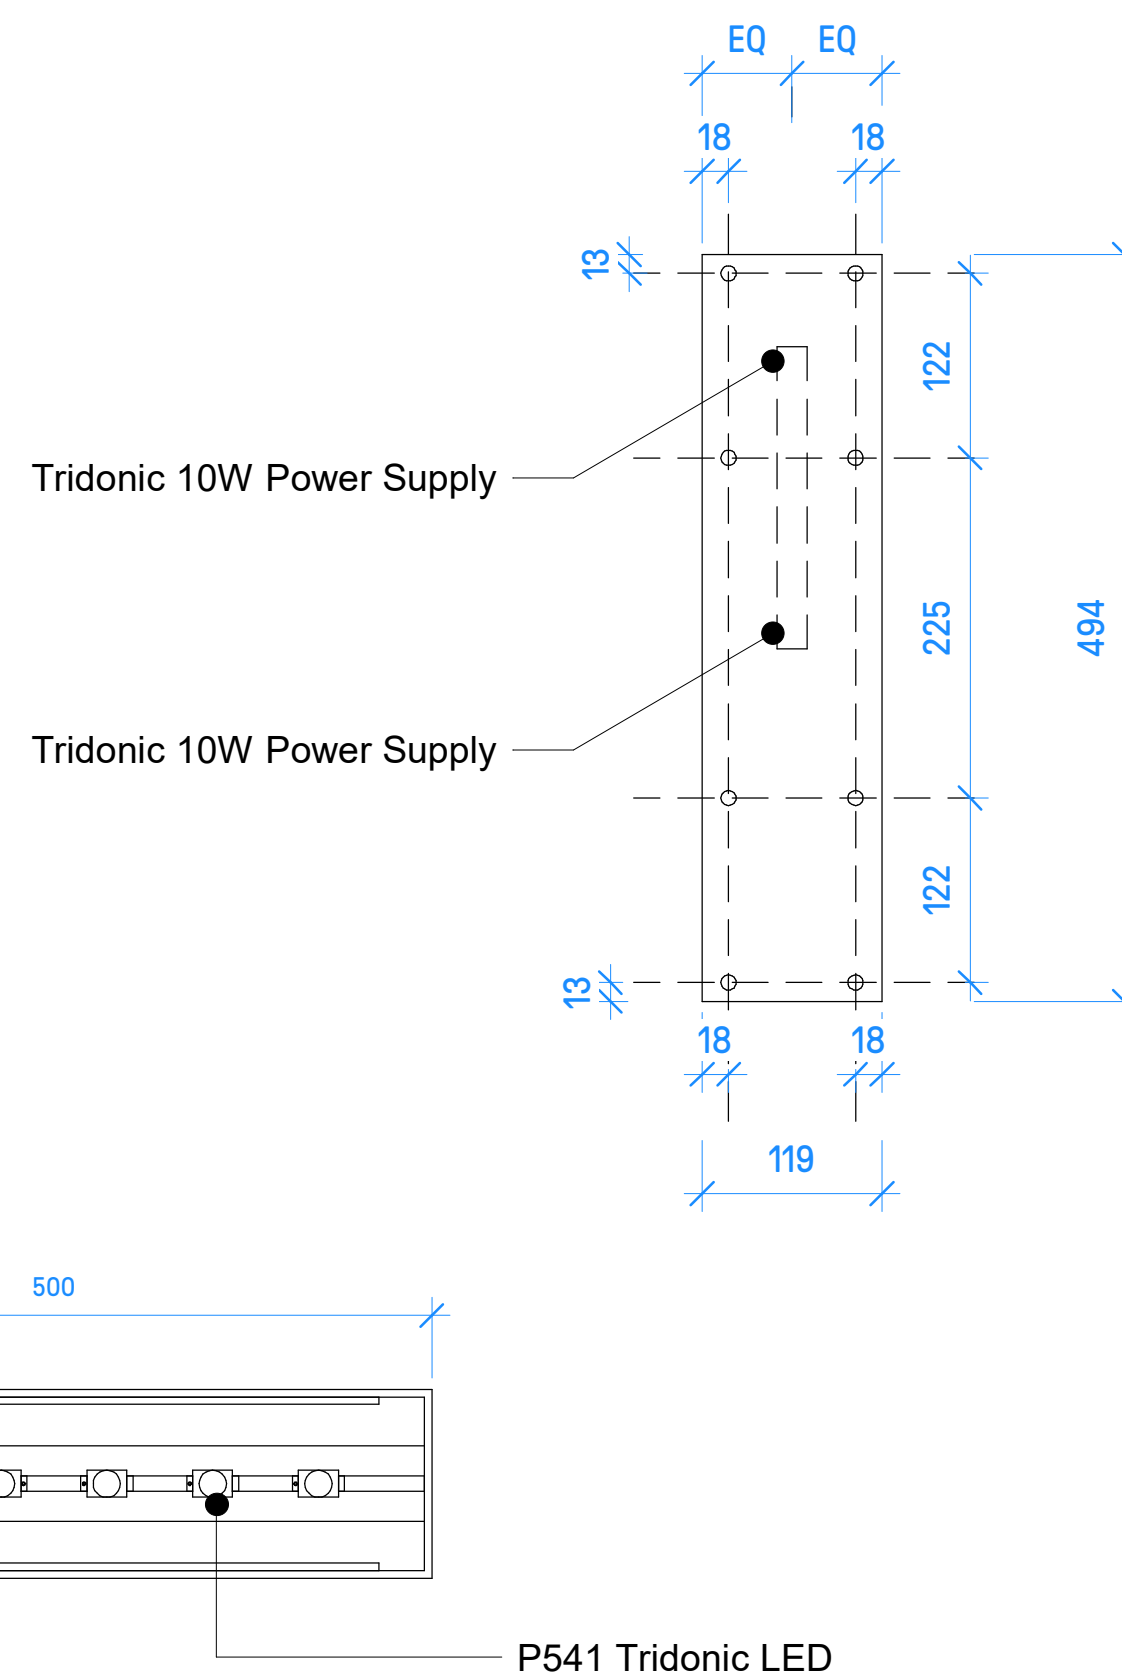


NOTES

- Do not scale from this drawing, except for planning purposes.
- Check all dimensions on site.
- Subject to survey.
- Subject to site inspection.
- Site boundary lines are indicative only.

1 Fasica Signage Details

1 : 2

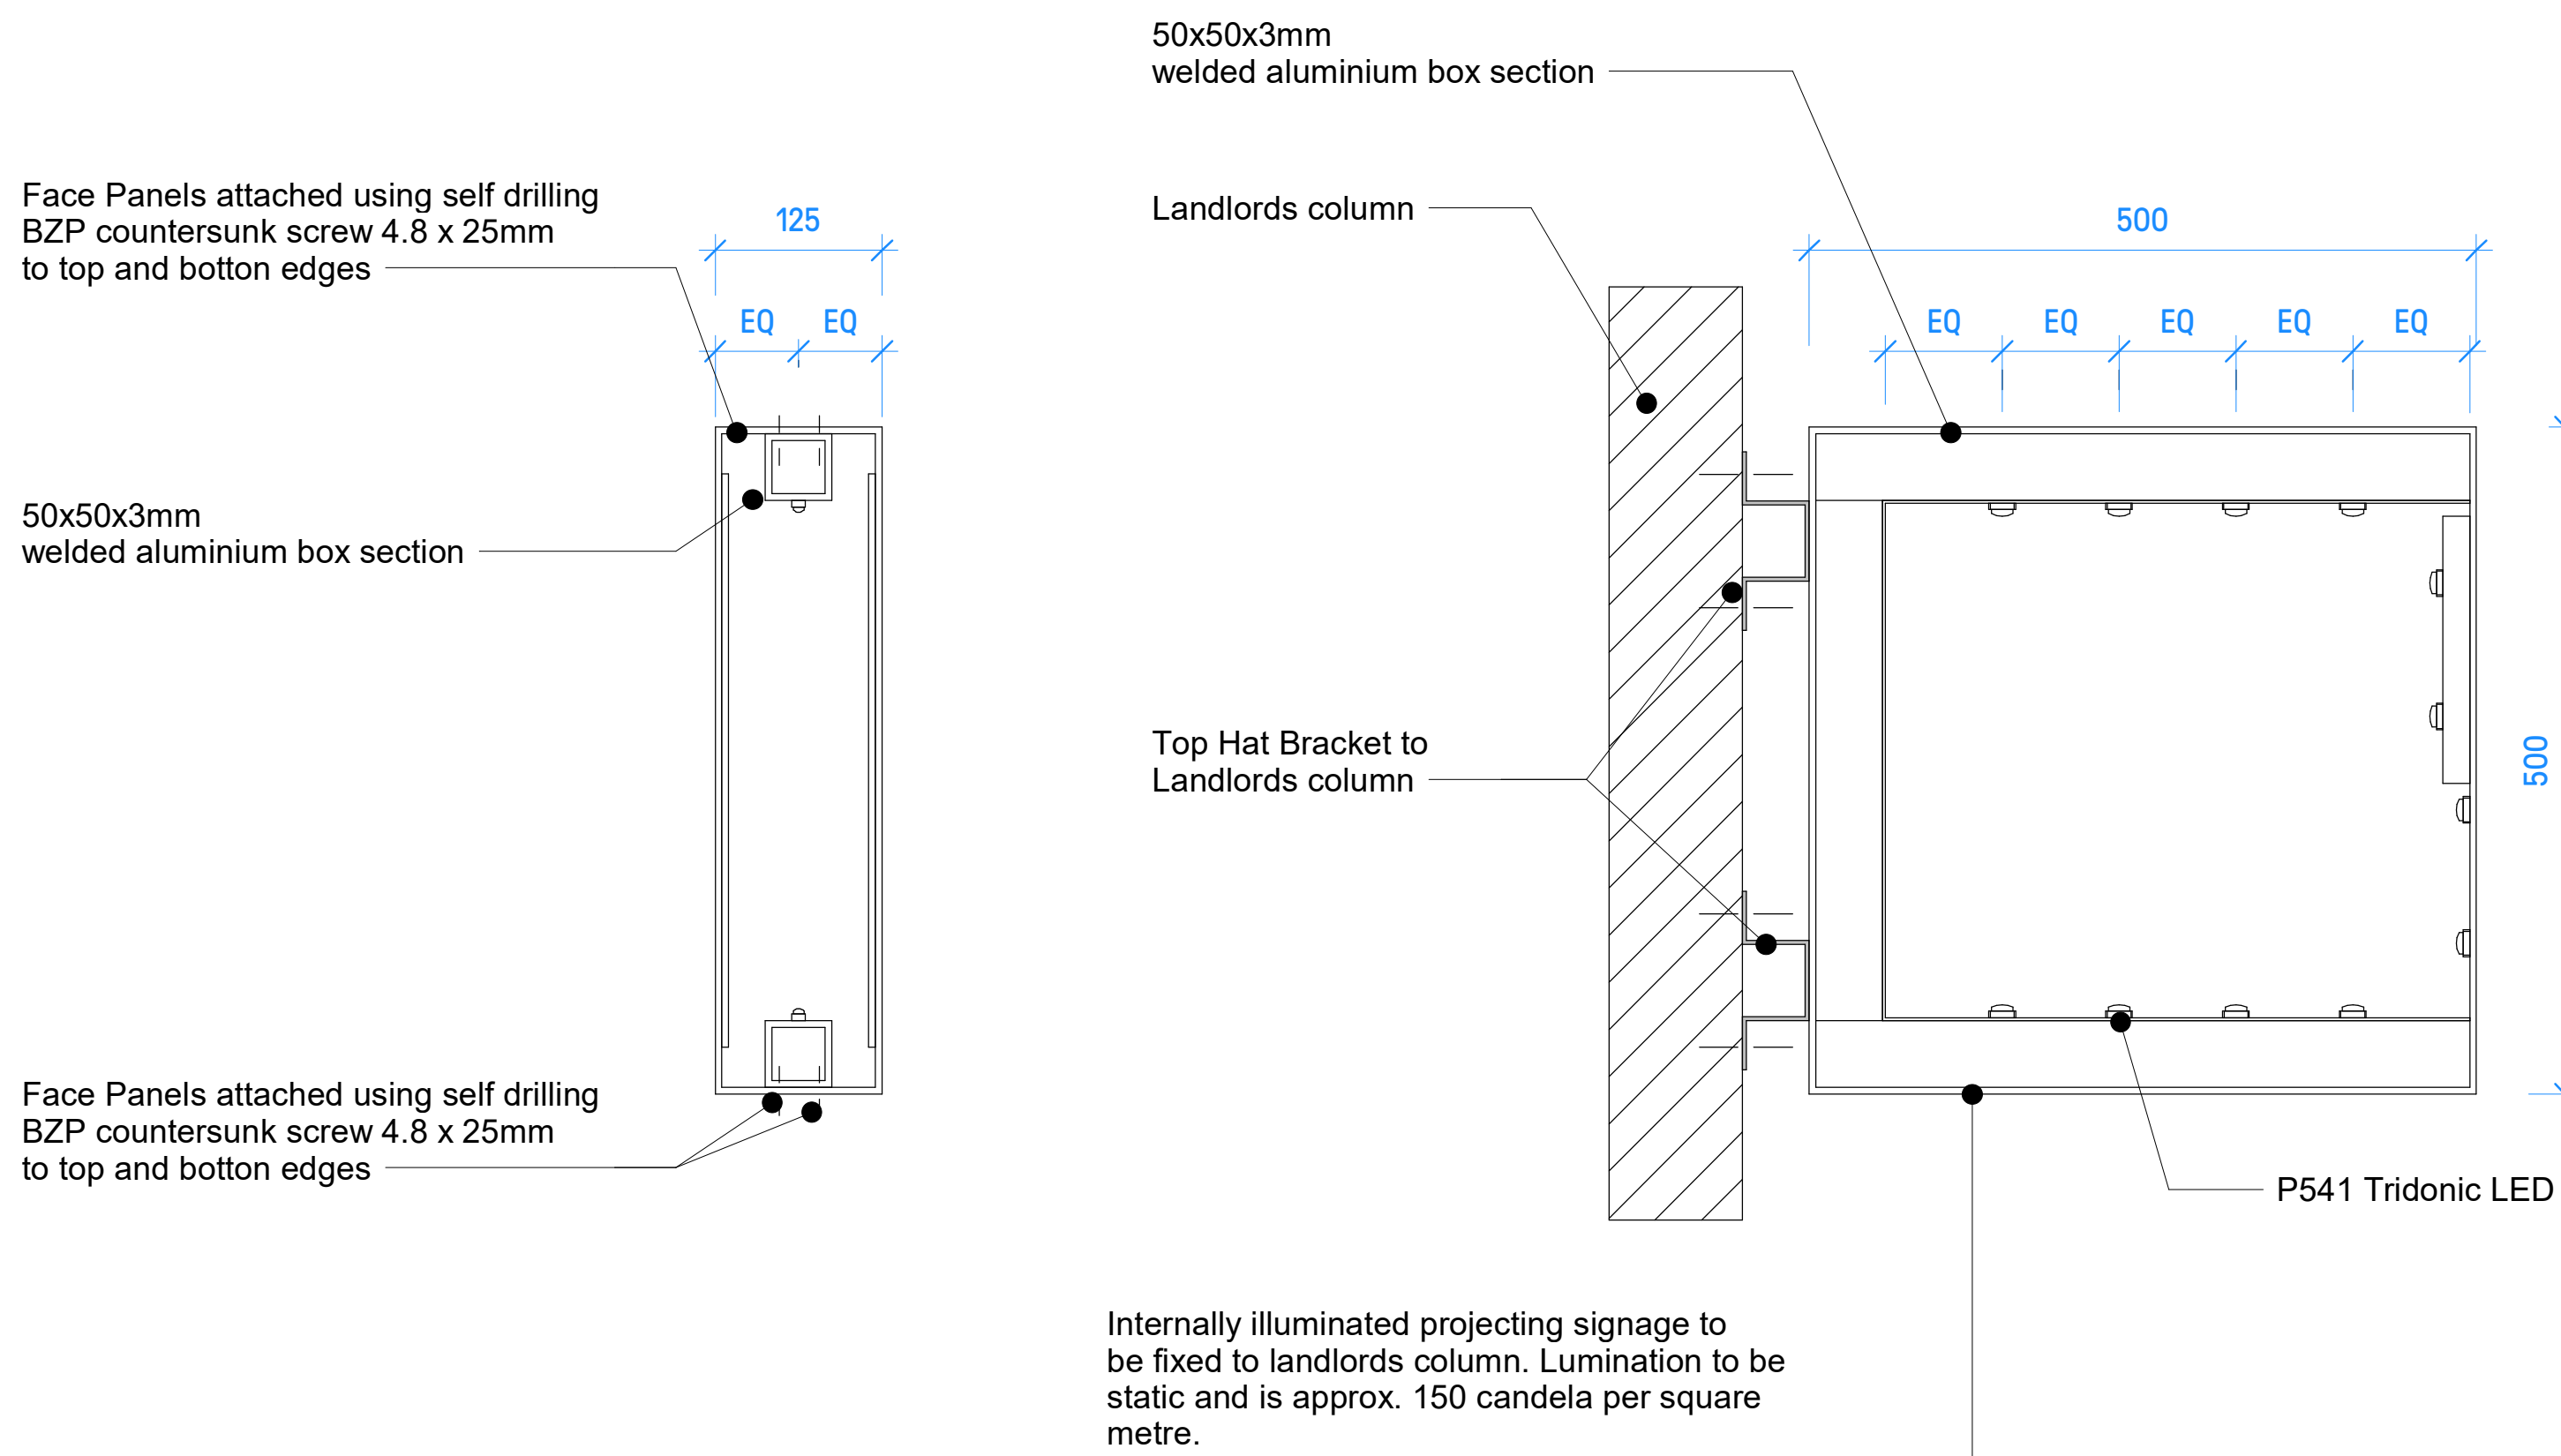

2 Projecting Signage Details

1 : 5

Rev	Date	By	Description
1	2020.02.05	KO	PLANNING APPLICATION



NOTTINGHAM
NG90 1BS

Tel No 0115 9506111

Contractors Name
Studio1
155 Commercial Street
Spartan
London E1 6BJ
www.cgluk.com
Contractor's Ref
P18-125 / 506

Project Name
BOOTS
NORMAN HOUSE
STRAND, LONDON

Drawing Title
PROPOSED SIGNAGE DETAILS

Dept
Drawn By KO
Scale As indicated @ A1
Approved Checker
Date 02/04/21

Drg No
2178 /C244906 / 506
Rev -

Original sheet size A1