



Location Plan (existing)
scale 1:1250

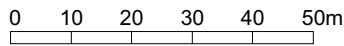

Crown Copyright and database rights 2019 OS Licence no. 100019980


Block Plan (proposed)
scale 1:500

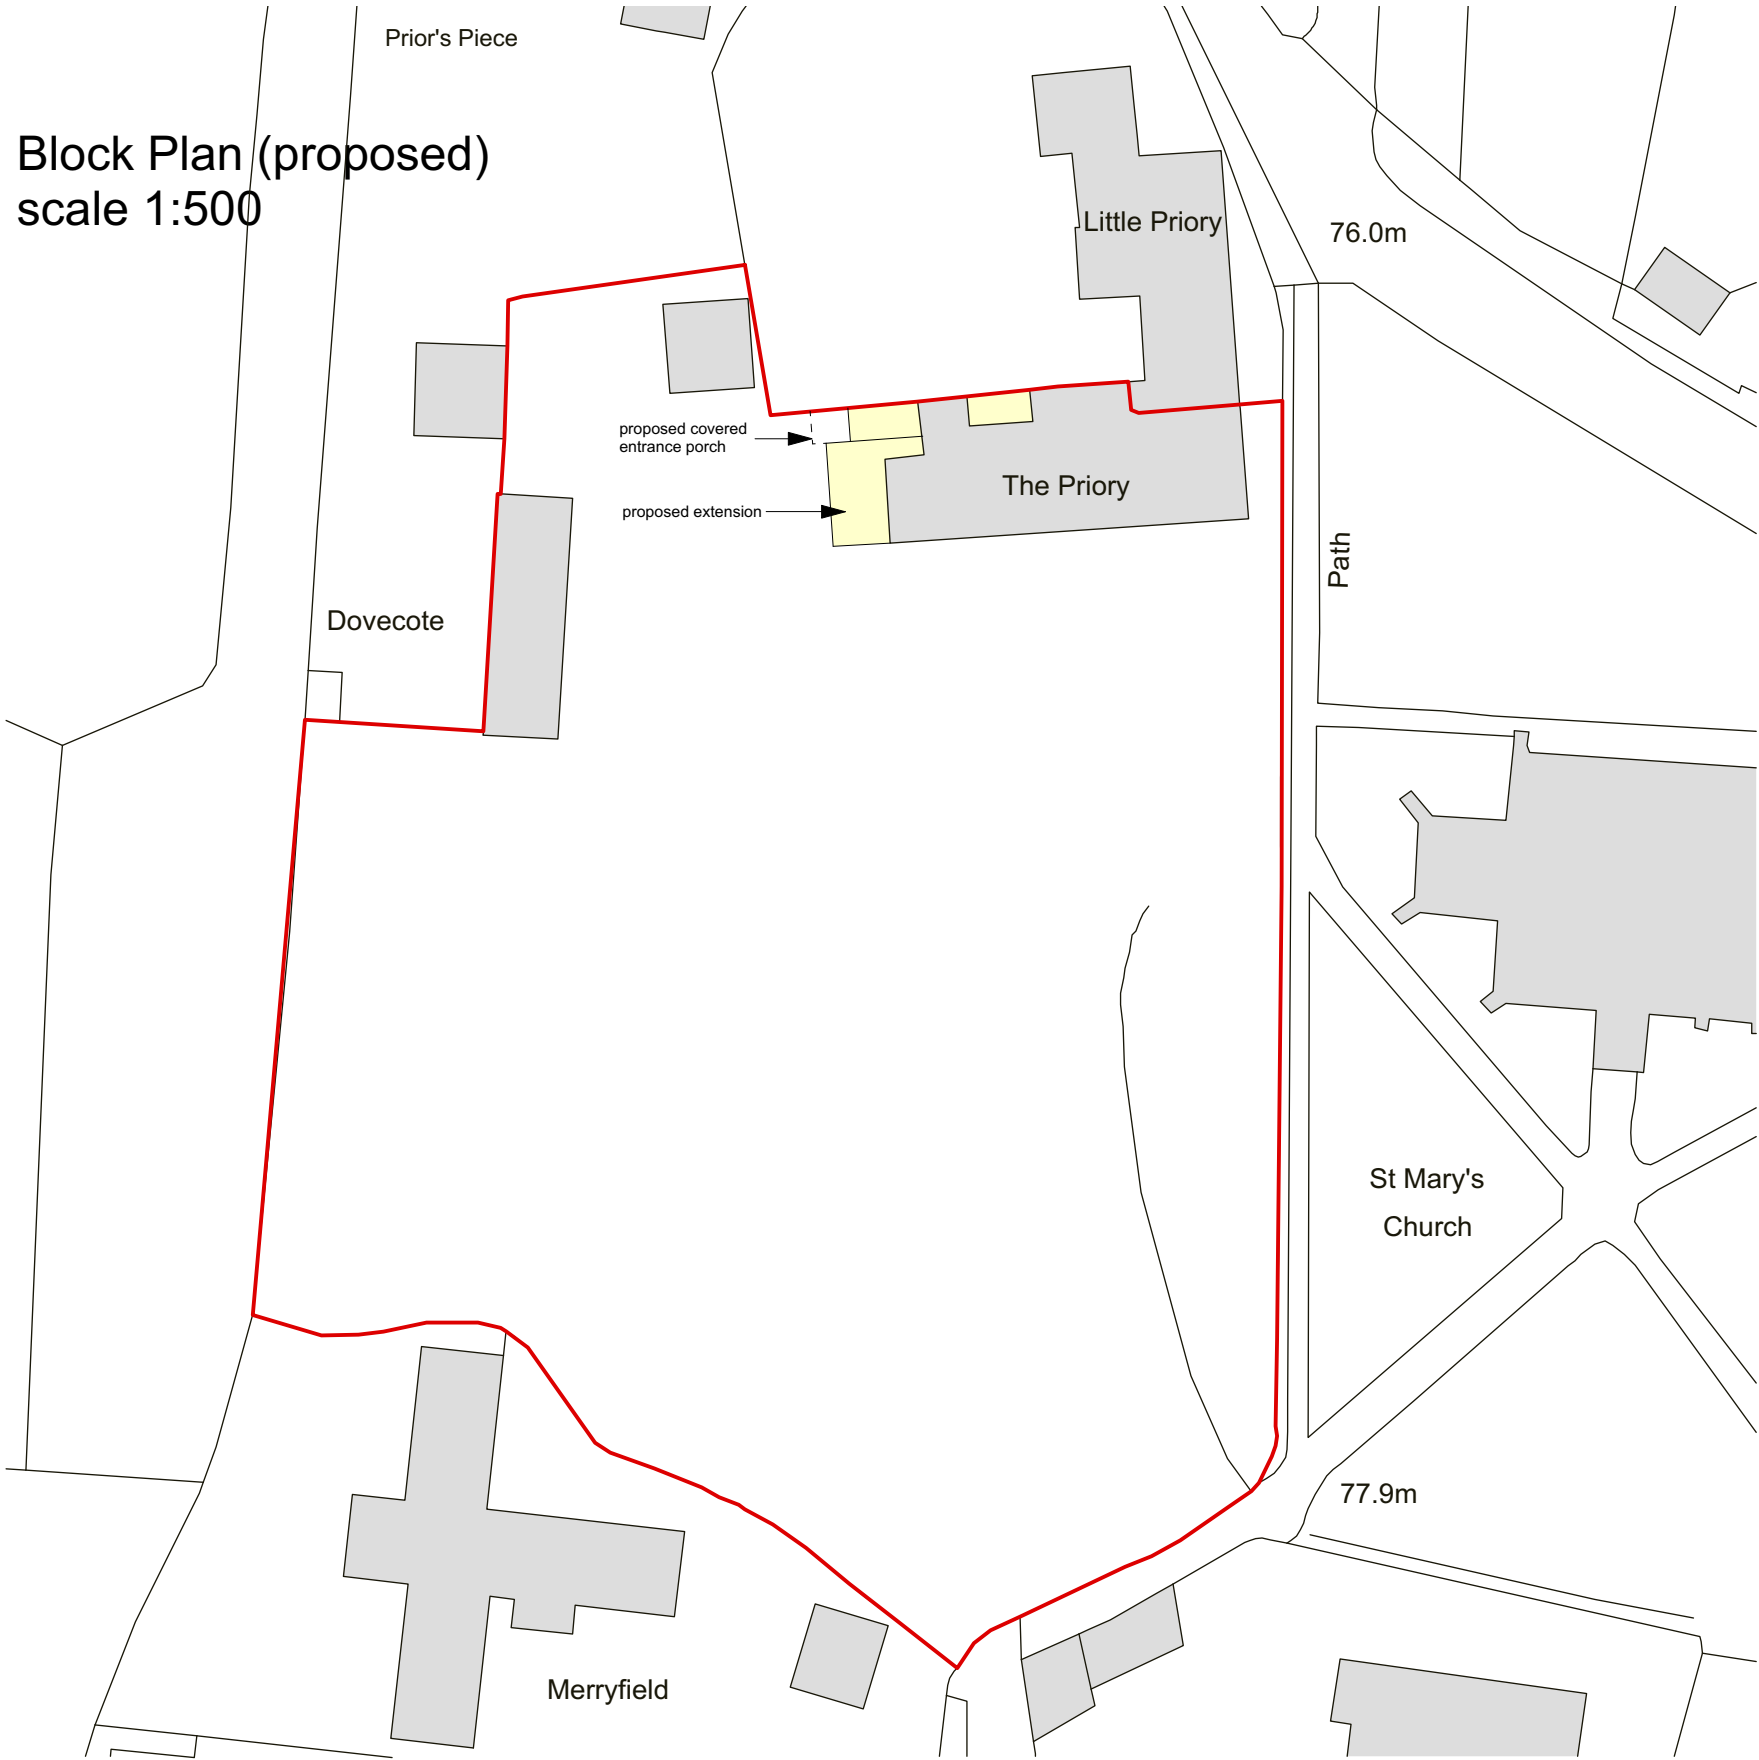

NOTES -

DO NOT SCALE OFF THIS DRAWING

© This drawing and the building works depicted in it are the copyright of the architect and may not be reproduced except by written permission

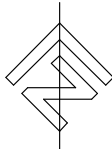

nick joyce architects ltd
architects and historic building consultants

Company No. 9524906 Registered in England and Wales

5 BARBOURNE ROAD WORCESTER WR1 1RS
TELEPHONE 01905 726307/29911 FAX 01905 726307

'THE PRIORY', CHURCH LANE, PRESTBURY.

location plan and block plan

SCALE - 1:1250 & 500
@ A3

DRAWN - AAS

DRG No -

2260 - LOC

DATE - March 2020

CHECKED -