






SOUTH ELEVATION

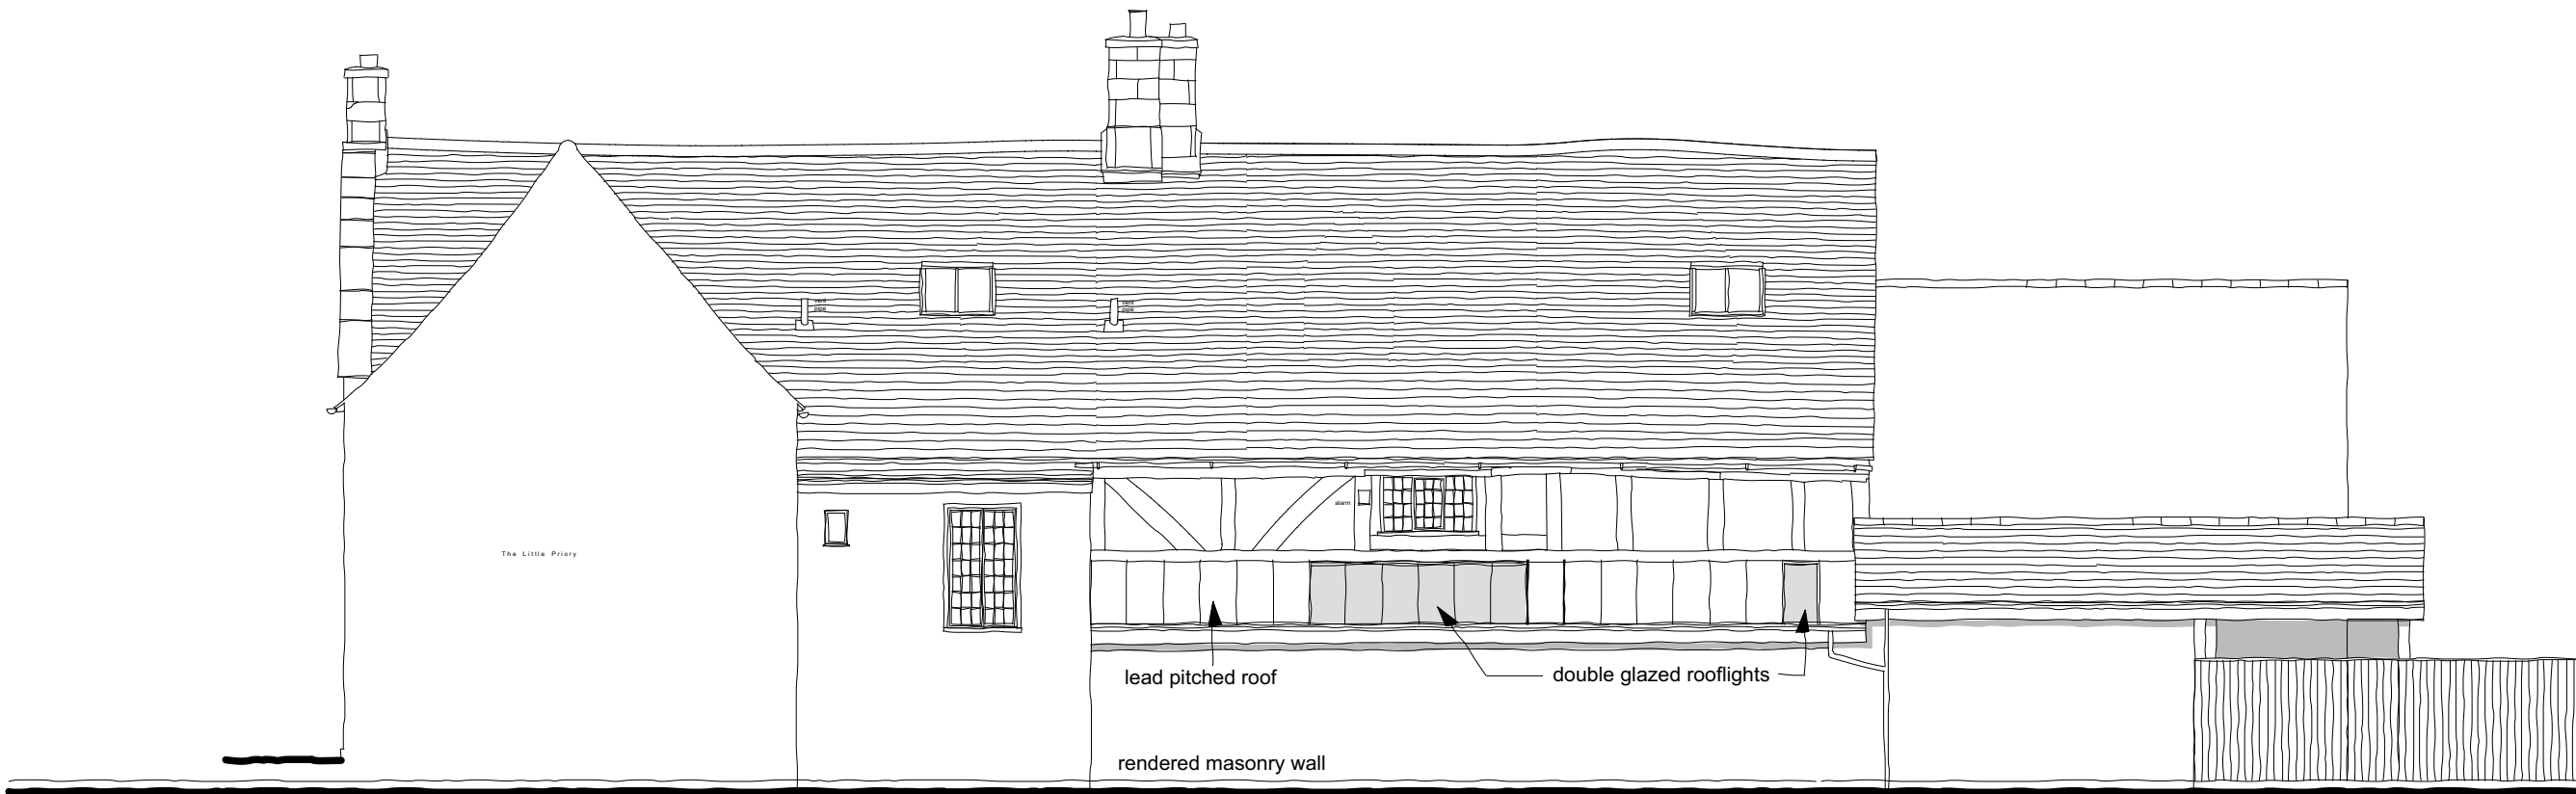

NORTH ELEVATION

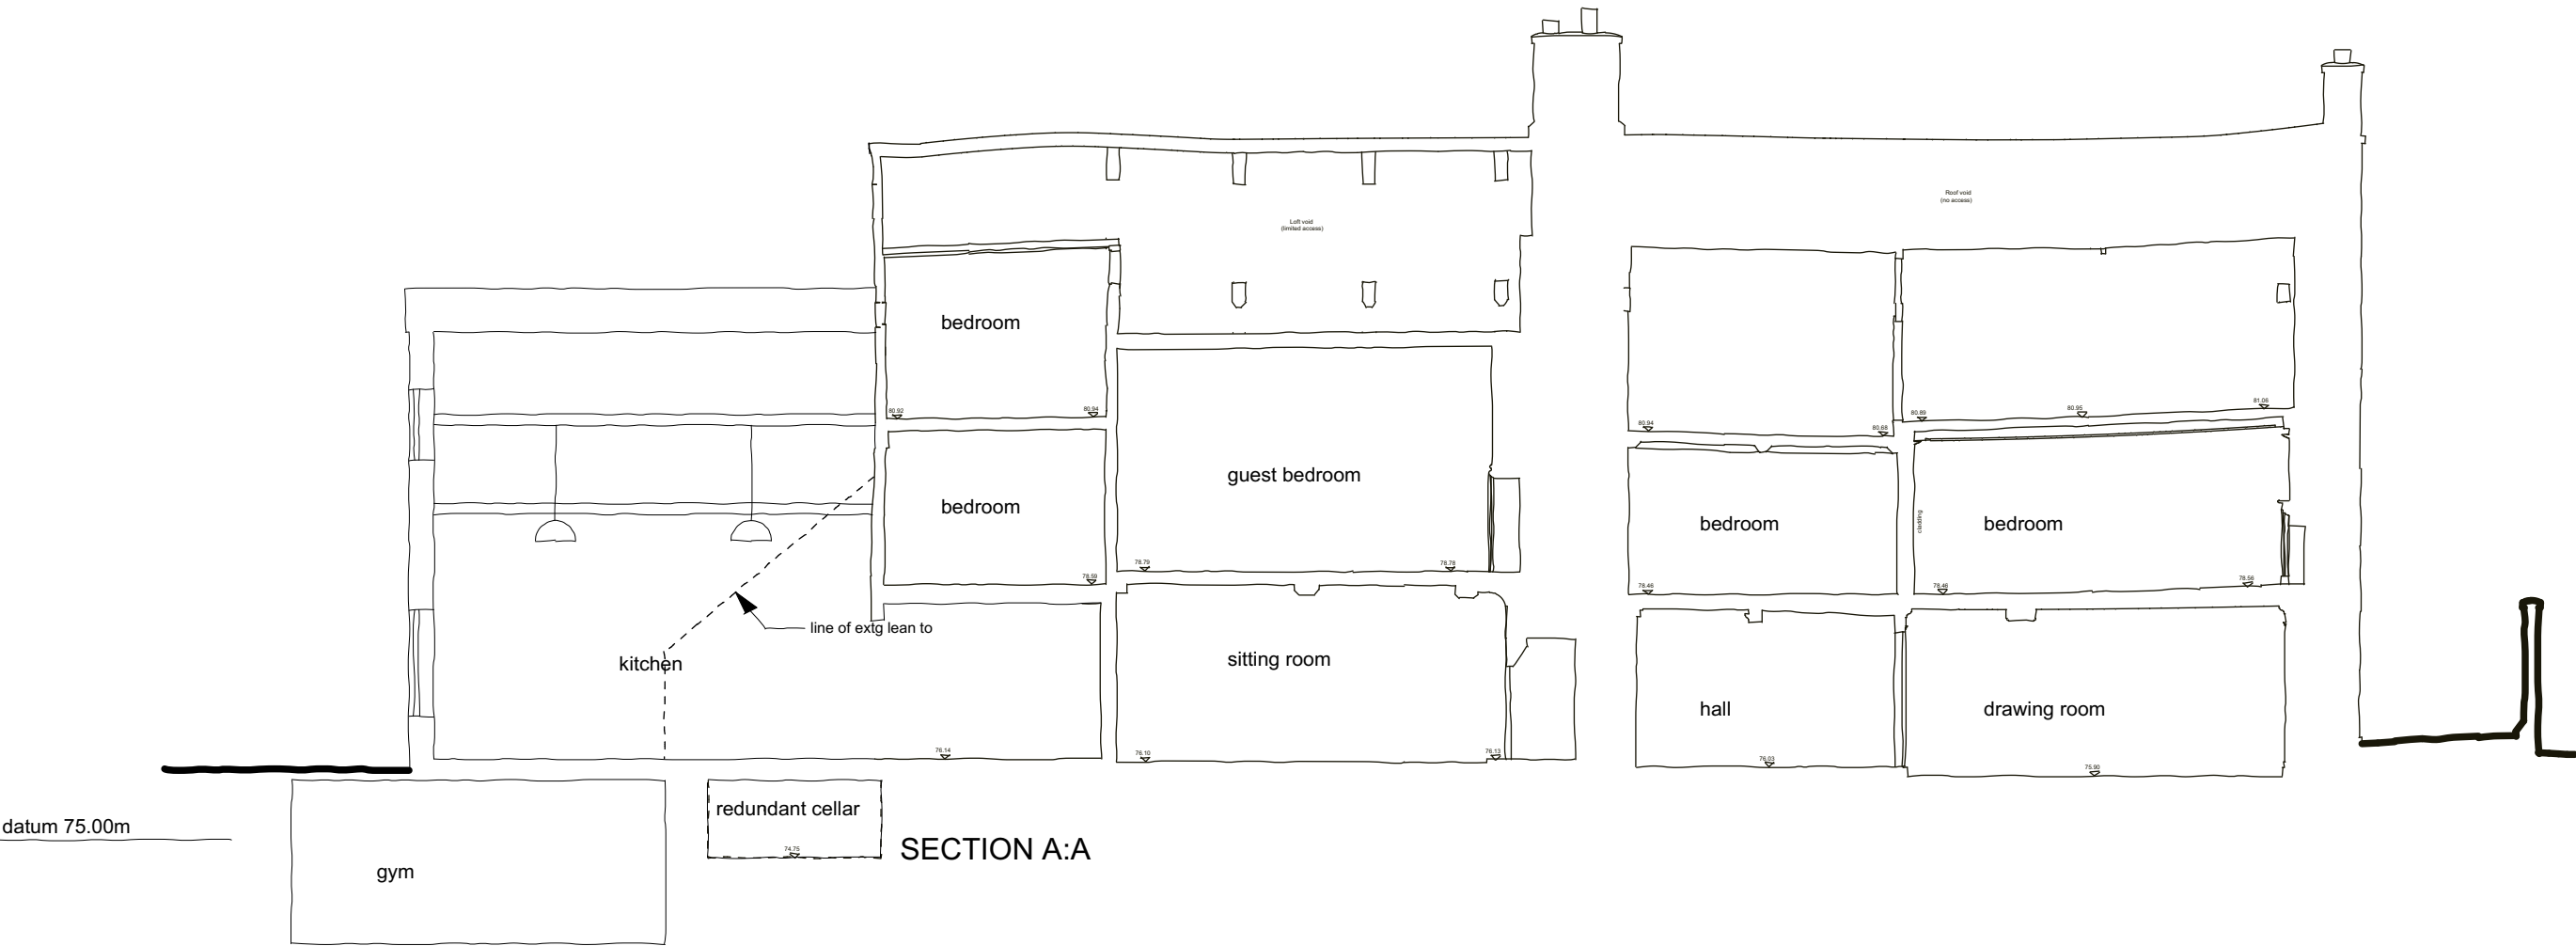


SECTION A:A

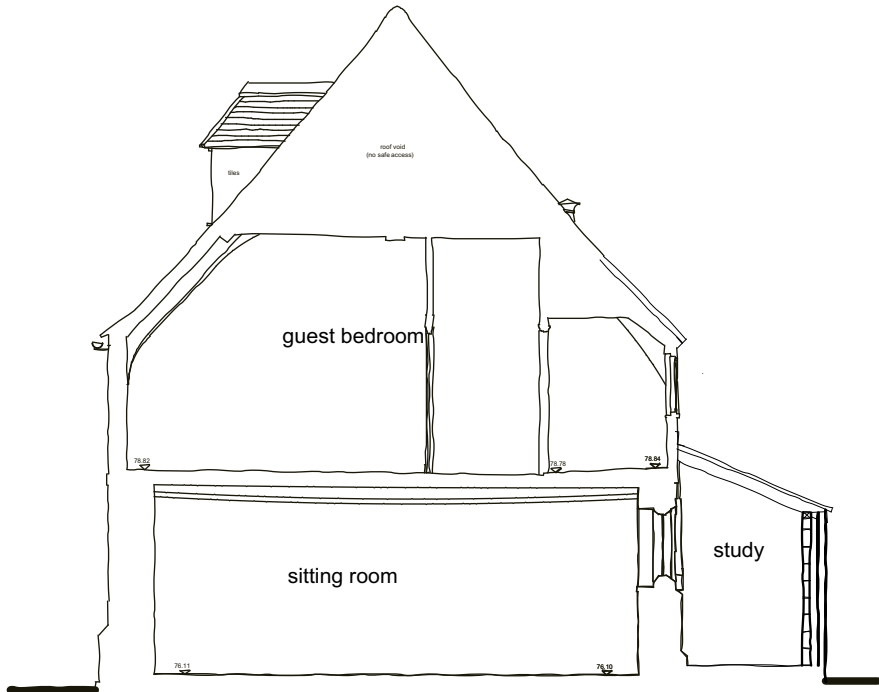

SECTION B:B




SECTION C:C

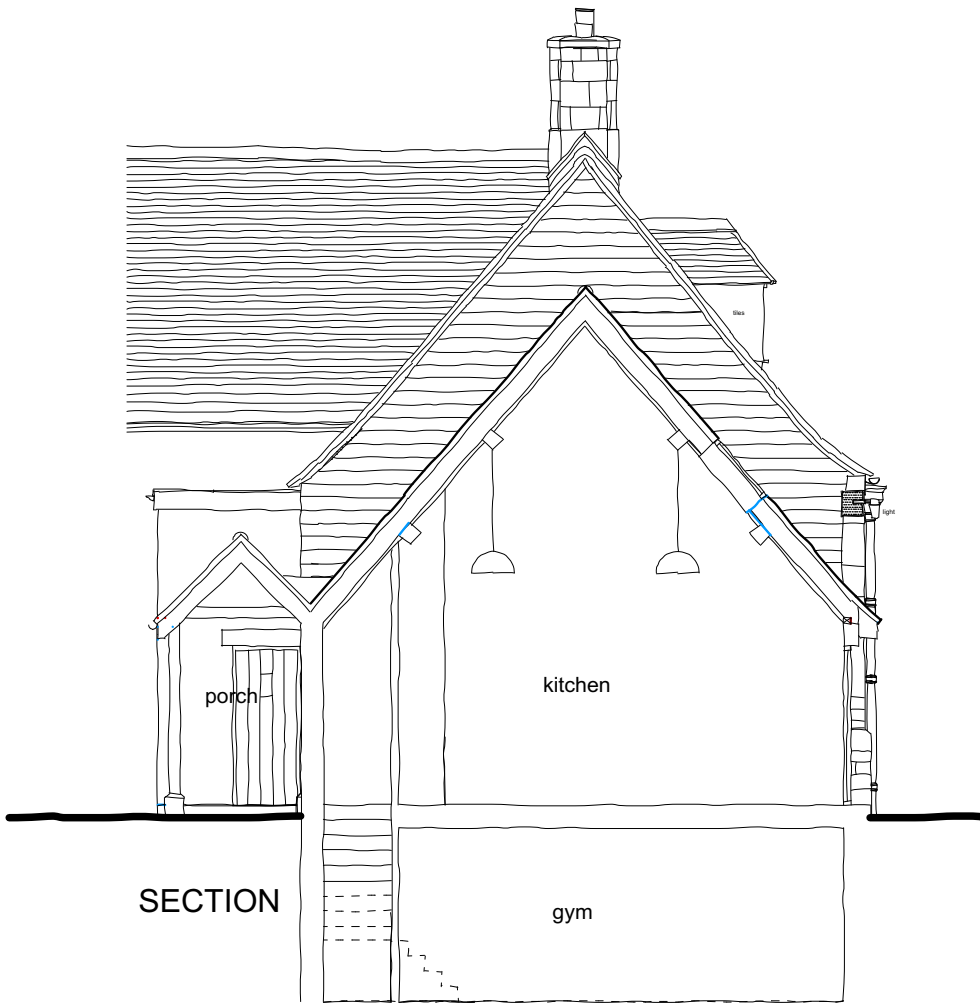

SECTION



EAST ELEVATION

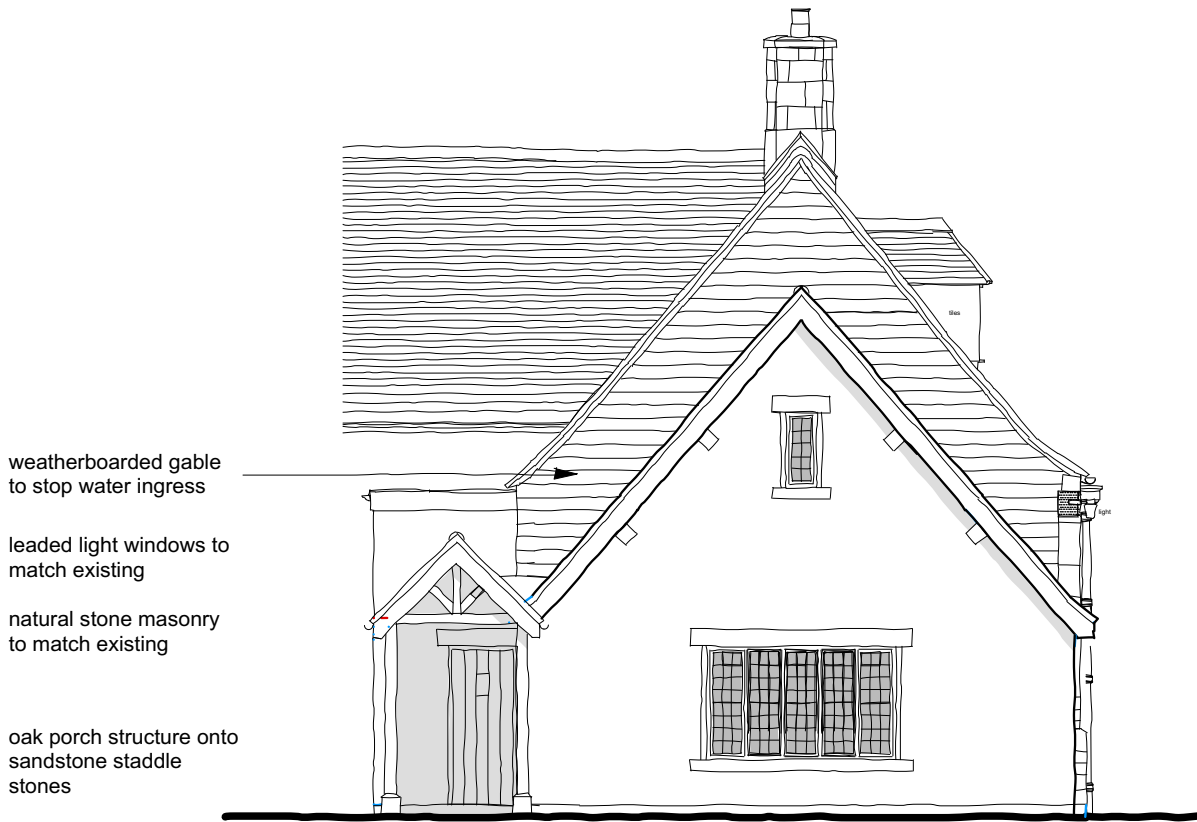

WEST ELEVATION