



MR & MRS THOMAS

PROPOSED CABIN
RALEIGH LODGE
EAST PUTFORD
EX22 7UG

PAGE 1

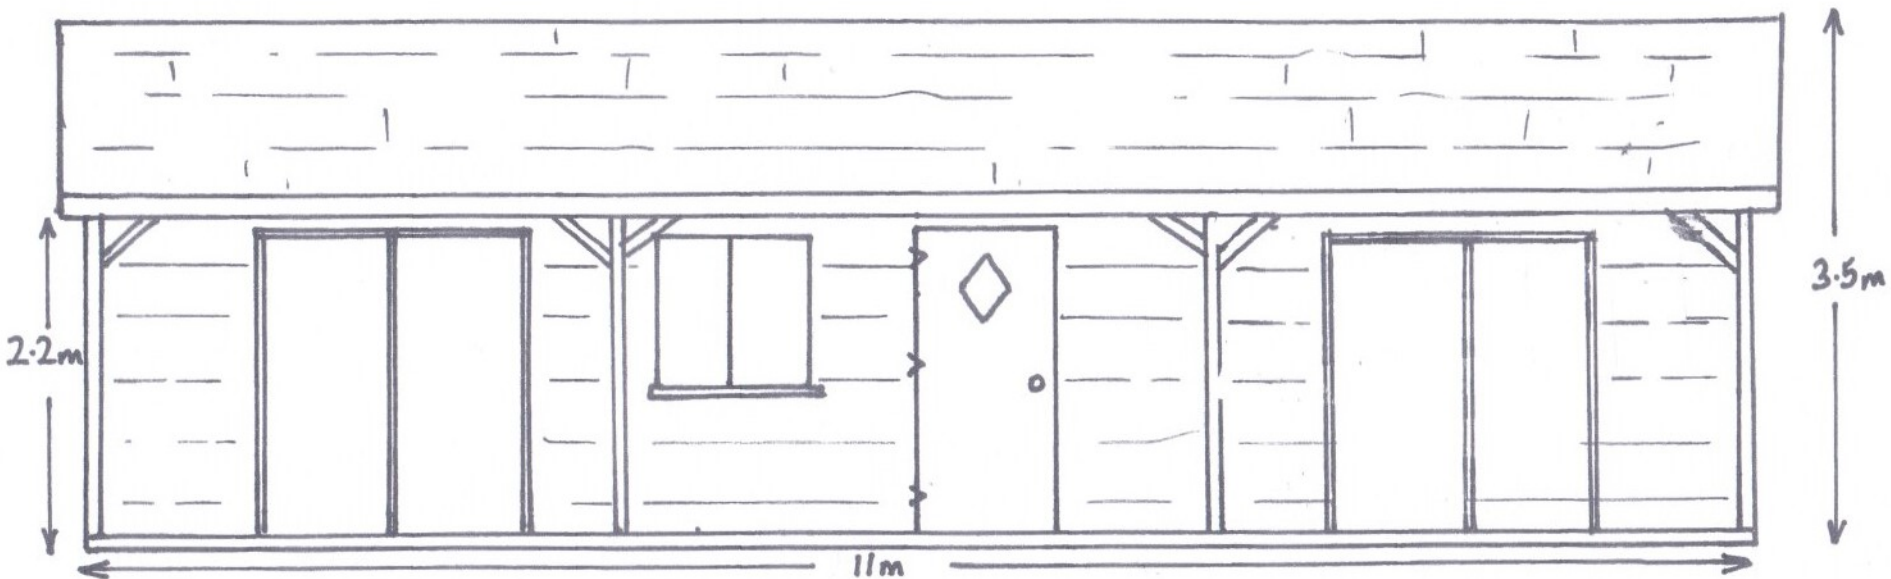

Front (North) Elevation

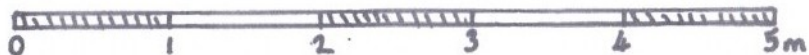

SCALE 1:50