

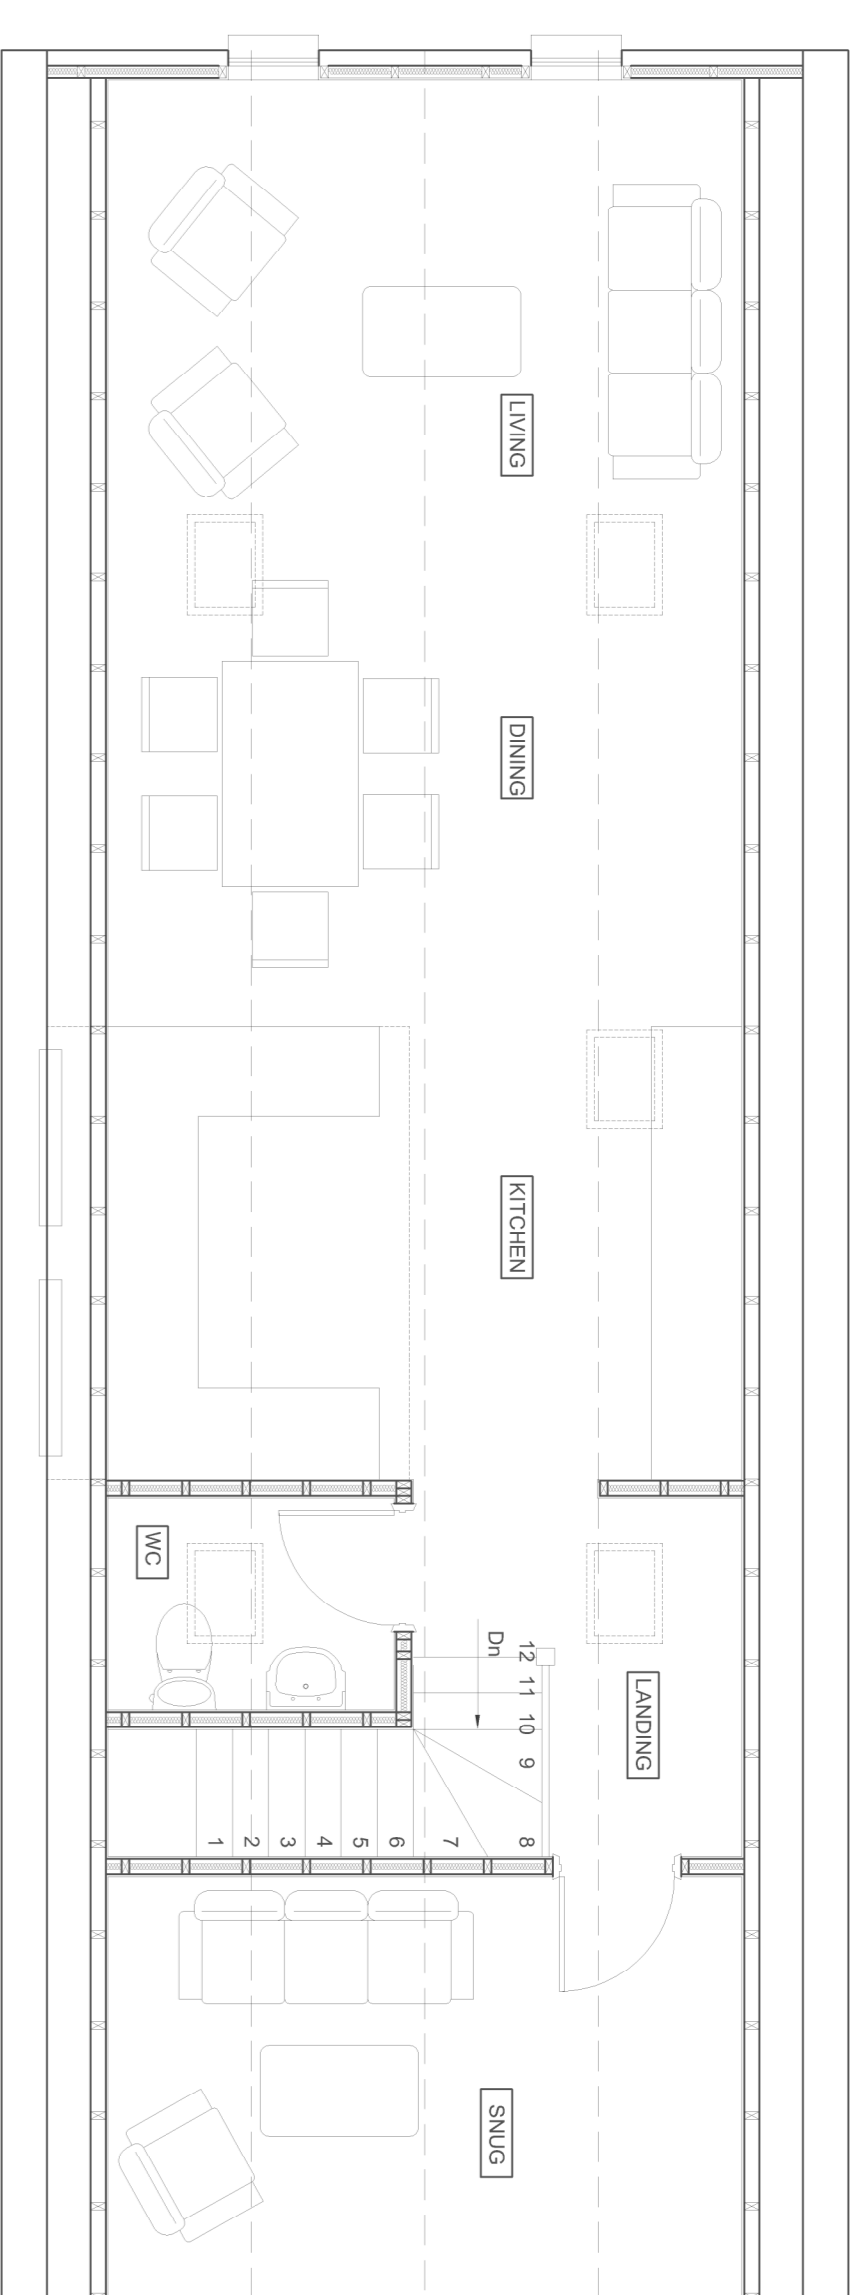



Ground Floor GA Plan
Existing & Proposed - 1 to 50

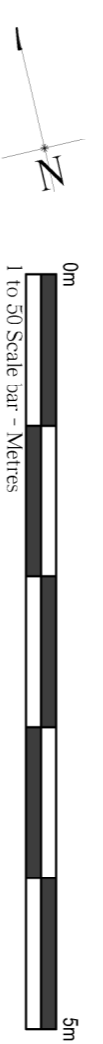


First Floor GA Plan
Existing & Proposed - 1 to 50

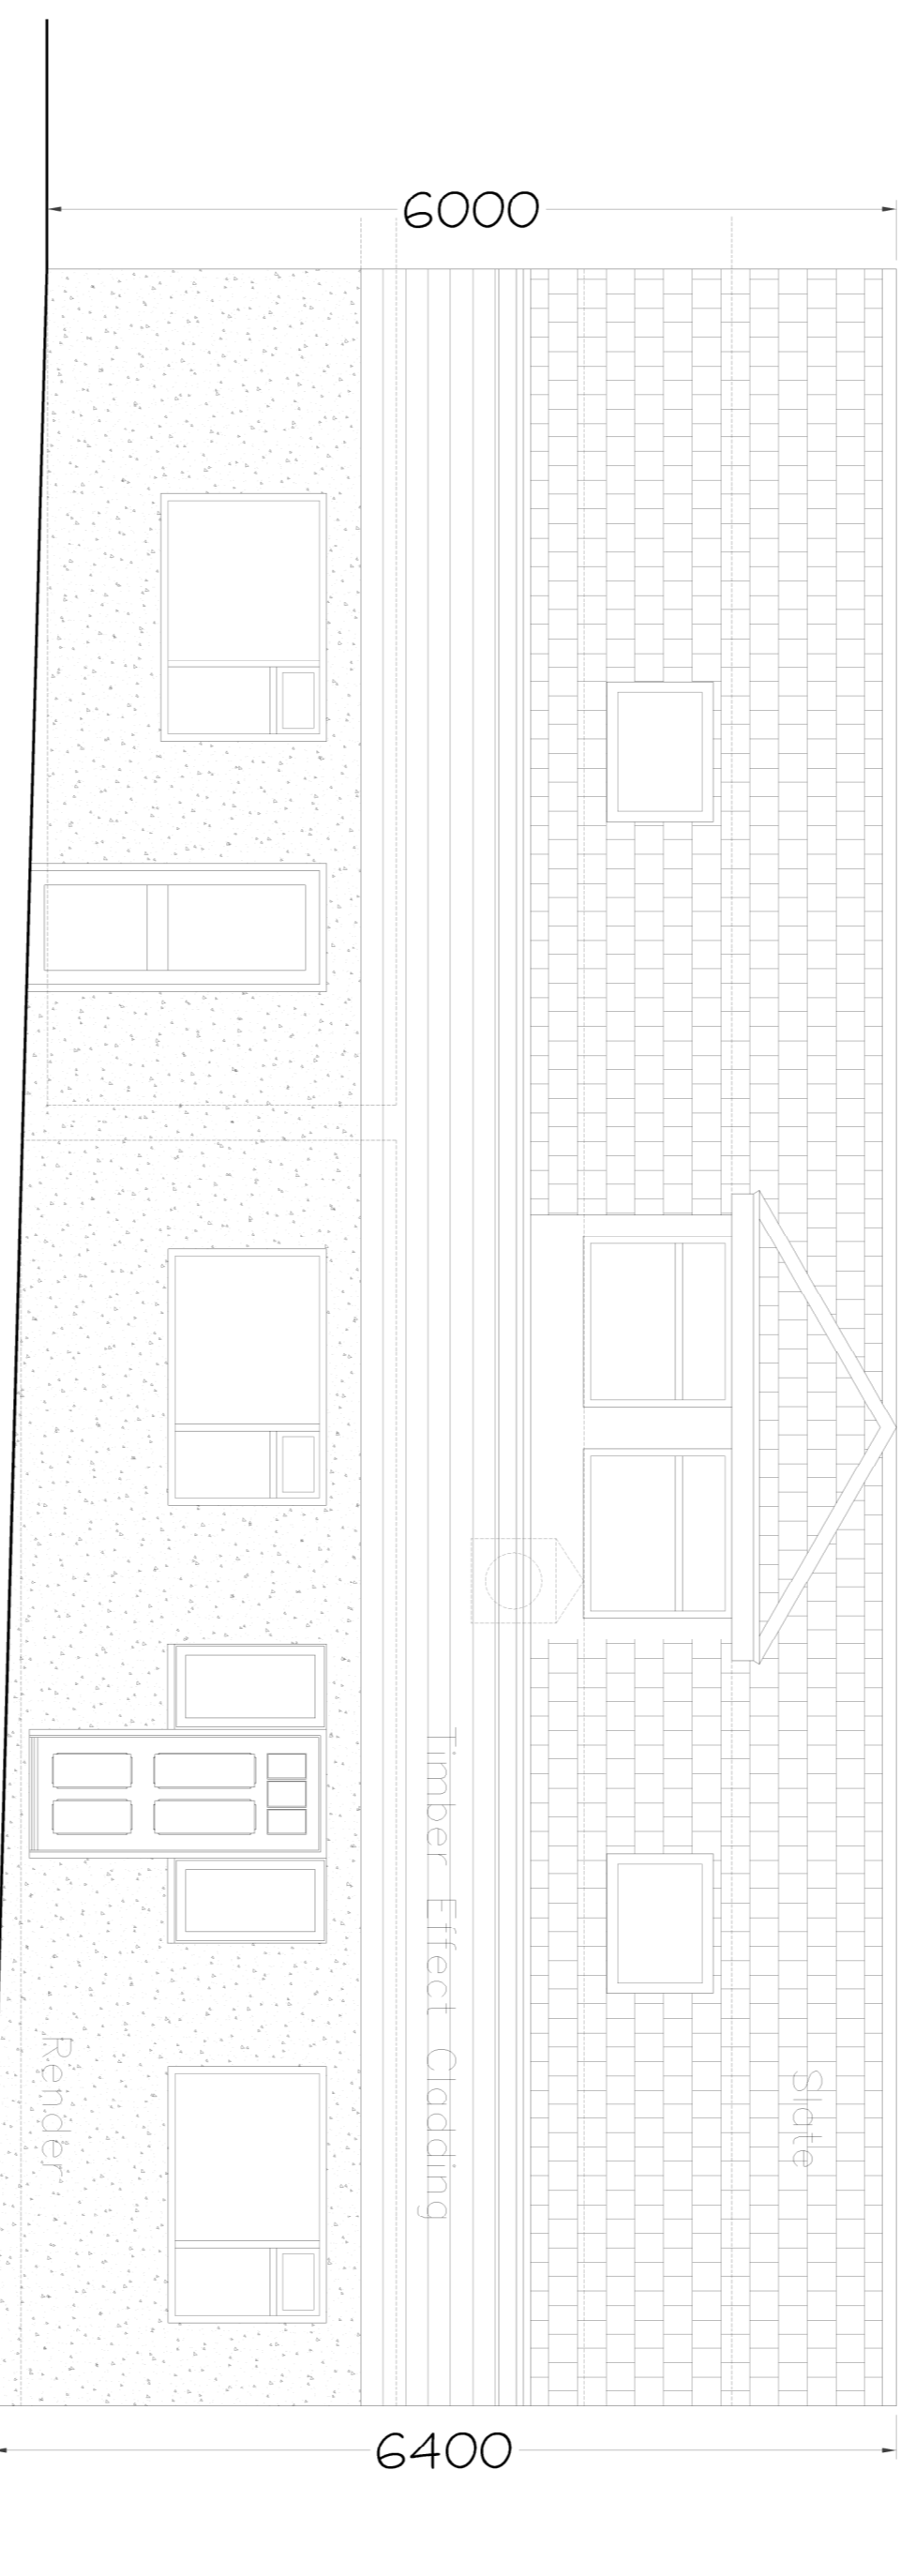


Side (W) elevation
Existing & Proposed - 1 to 50

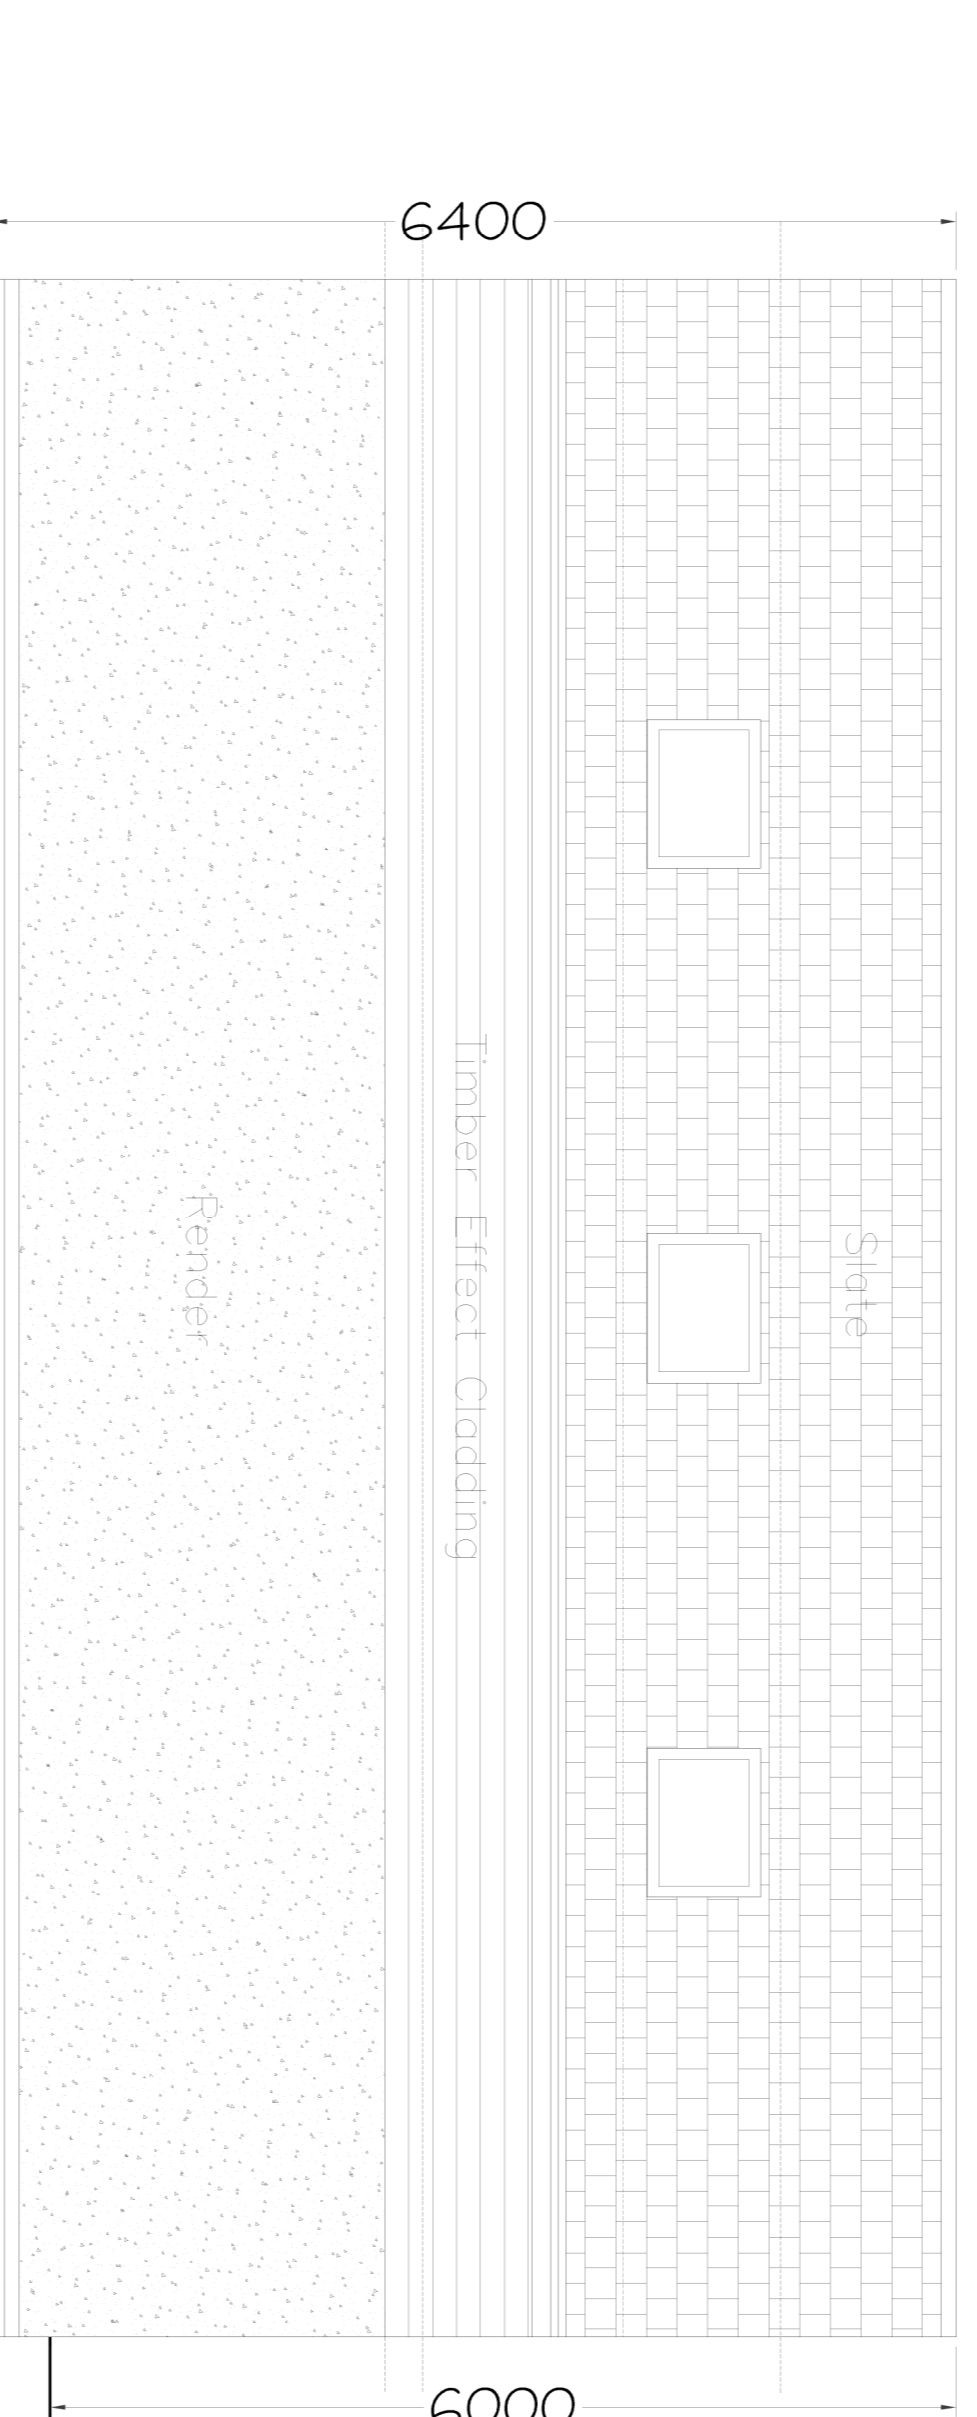

Side (E) elevation
Existing & Proposed - 1 to 50

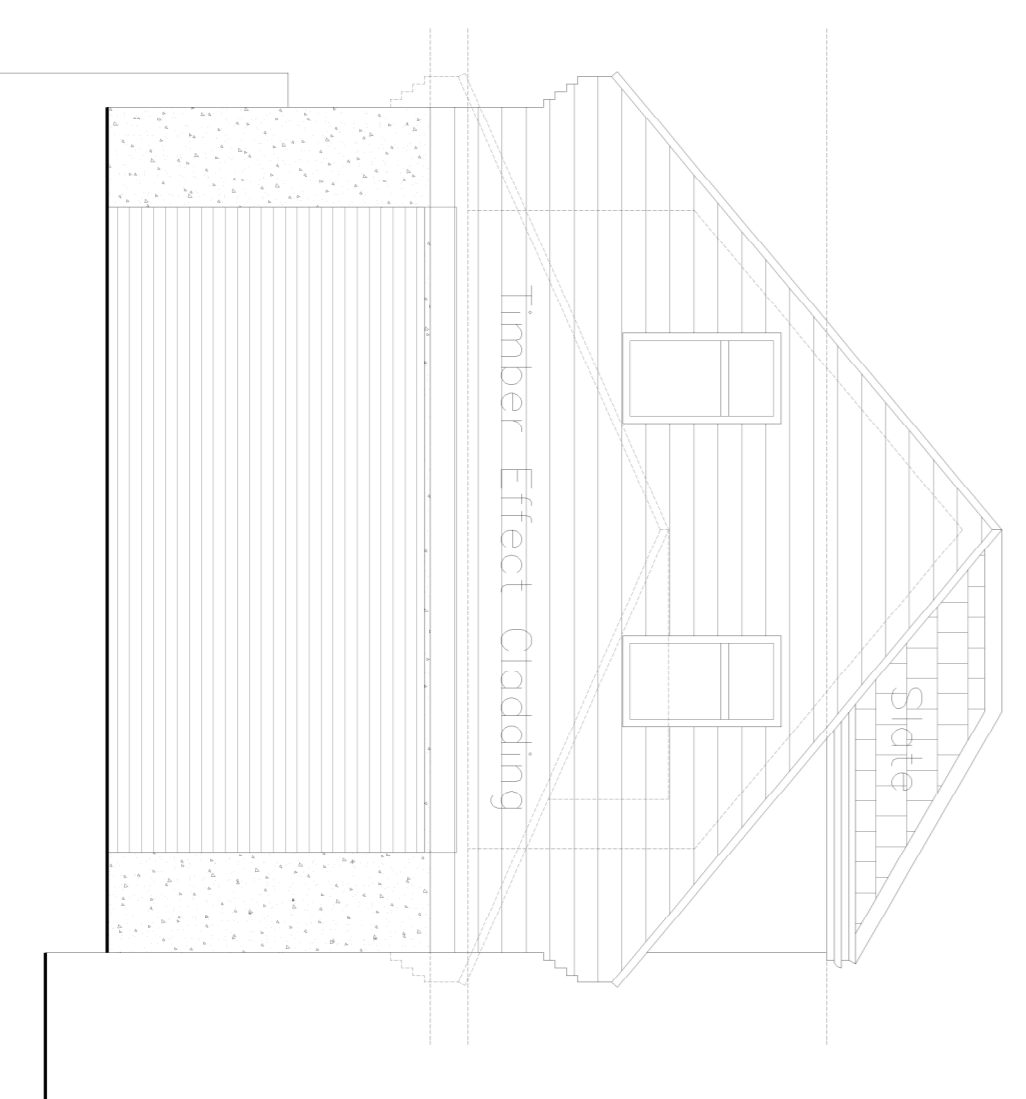

Front (N) Elevation
Existing & Proposed - 1 to 50

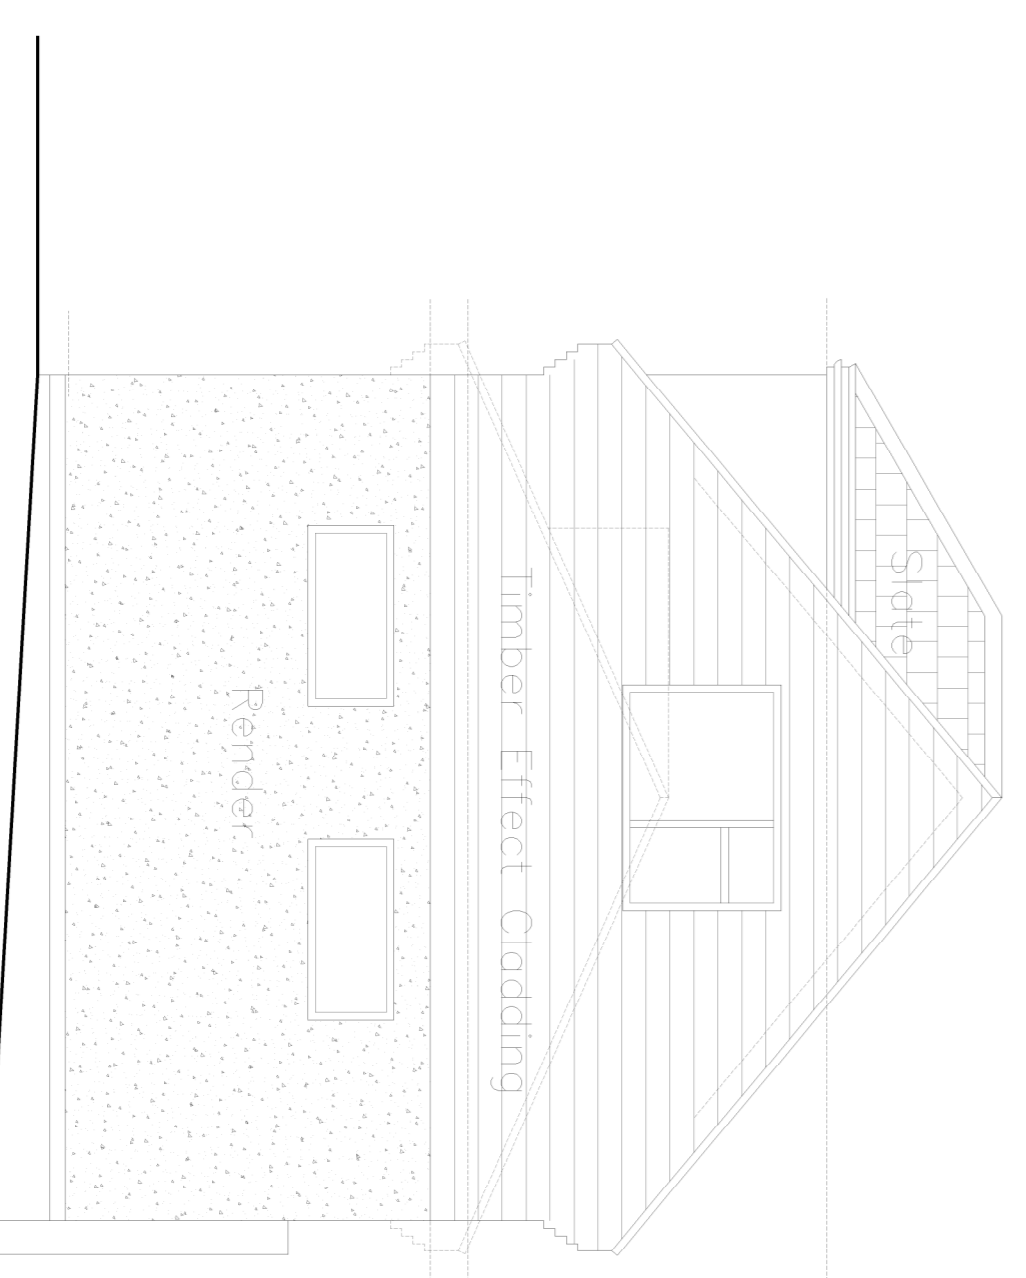

Rear (S) Elevation
Existing & Proposed - 1 to 50

CONVERSION OF BARN TO ANNEXE APPROVED UNDER APPLICATION 18/00059/FUL WITH WORKS ALREADY CARRIED OUT AND COMPLETED. EXISTING & PROPOSED PLANS AND ELEVATIONS ARE THEREFORE THE SAME

- GENERAL NOTES:**
1. This drawing is for Planning Purposes only - NOT FOR CONSTRUCTION.
 2. The information shown should not be used for any purpose (such as building regulations, costing or construction) unless permission is expressly granted by CF Planning & Design.
 3. Structural compliance should be checked with a qualified structural engineer prior to any construction.
 4. Responsibility for Party Wall arrangements and drainage arrangements (solid over / connections) lay with the client.
 5. All dimensions in millimetres.

Rev	Date	Comments
A	-	-

CF Planning & Design
cfplanningdesign@gmail.com 07725 405138

Client:
Mr Middleton

Project Title:
Paddock End, Kings Arms Lane, Piddock

Drawing Title:
Existing & Proposed Plans & Elevations

Project / Drawing No:
2020_20(0) Date:
December 2020