


Plan As Existing - First Floor



Plan As Existing - Ground Floor

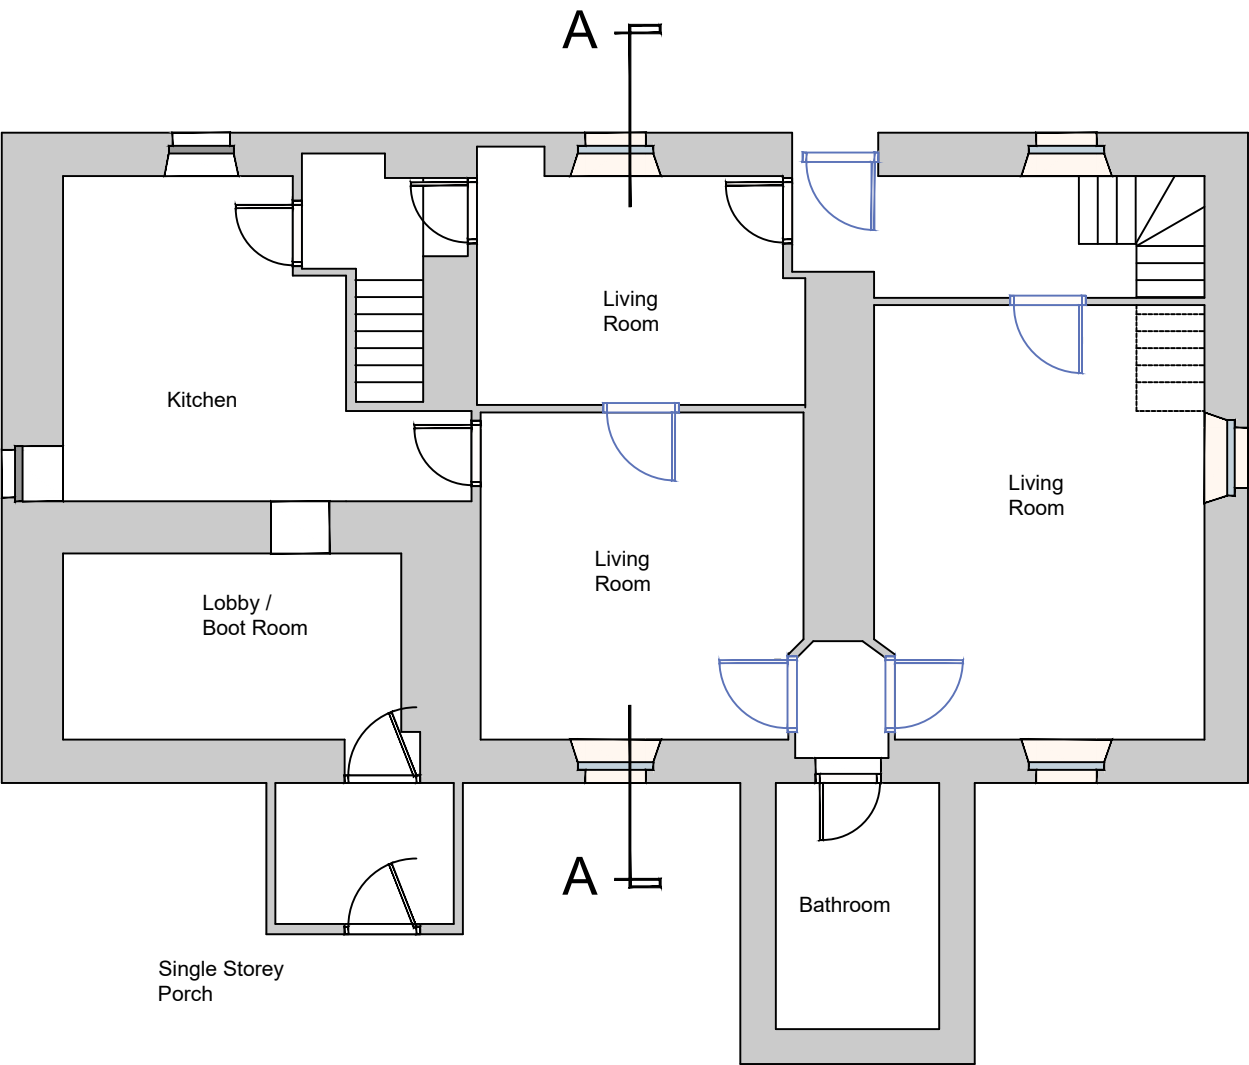

Notes

Do not scale this drawing - use only figured dimensions

This drawing must be read in conjunction with specification.

This drawing may only be used for the purpose noted. No liability shall be accepted for any other use.

The contents of this drawing are protected by copyright

Issued for  
Approval

Project Ref 20612		
Project Title Alterations to Allanmore Farmhouse Drumnadrochit		
Drawing Title General Arrangement As Existing Plan - Ground & First Floor		
Work stage Options Appraisal		
Scale As shown	Sheet Size A3	Drawn By cdm

MACLEAN ARCHITECTURE  
AND CONSERVATION

67A Castle Street  
Inverness IV2 3EA  
t. 01463 568100  
www.maac-studio.com  
admin@maac-studio.com

**MAAC**  
studio

L(11)01