



NORTH ELEVATION



SOUTH ELEVATION

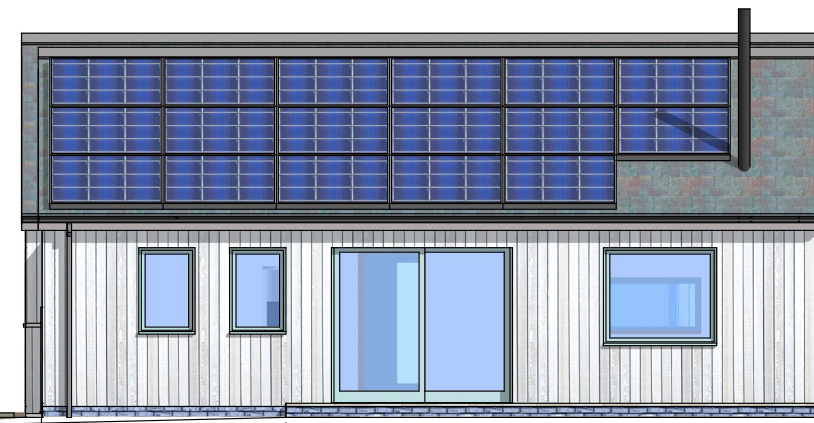

EAST ELEVATION

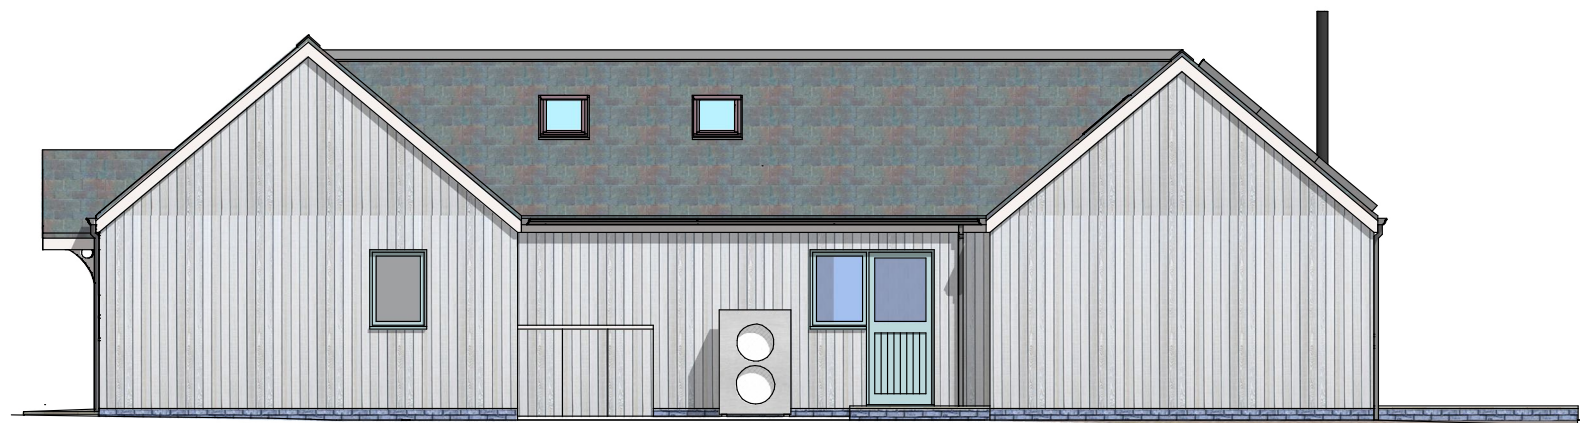

WEST ELEVATION


MATERIALS SCHEDULE

Roof	Slate
Walls	Existing PV solar panels
Plinth	Blue engineering bricks

Doors	Aluminium colour blue grey
Windows	Aluminium colour blue grey
Boundaries	Existing stone walls height revised
Gates	Existing yew hedge
Drive	Existing/new close boarded fences
	Steel frame with painted timber infill
	Sudstech bonded gravel

NEIL GEDDES

20 NORTH STREET, VENTNOR, ISLE OF WIGHT, PO38 1NJ
T: 01983 856328 M: 07508 121 048 geddesdesign @ globalnet.co.uk

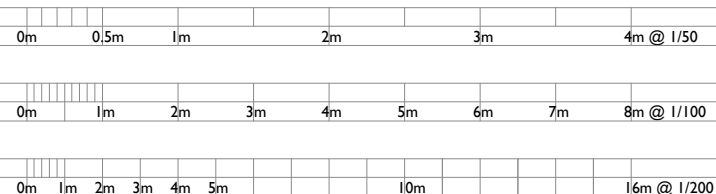

Client	Mrs LJ DIX	Drwg No	2009-05
Project	PROPOSED DWELLING IN GARDEN OF SEAWYND, ST CATHERINES ROAD NITON, ISLE OF WIGHT, PO38 2NA	Date	JAN 2021
Drawing	PROPOSED PLAN & ELEVATIONS	Scale	1/100