
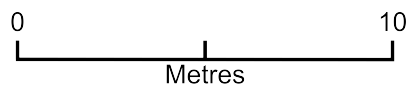


Proposed Balcony

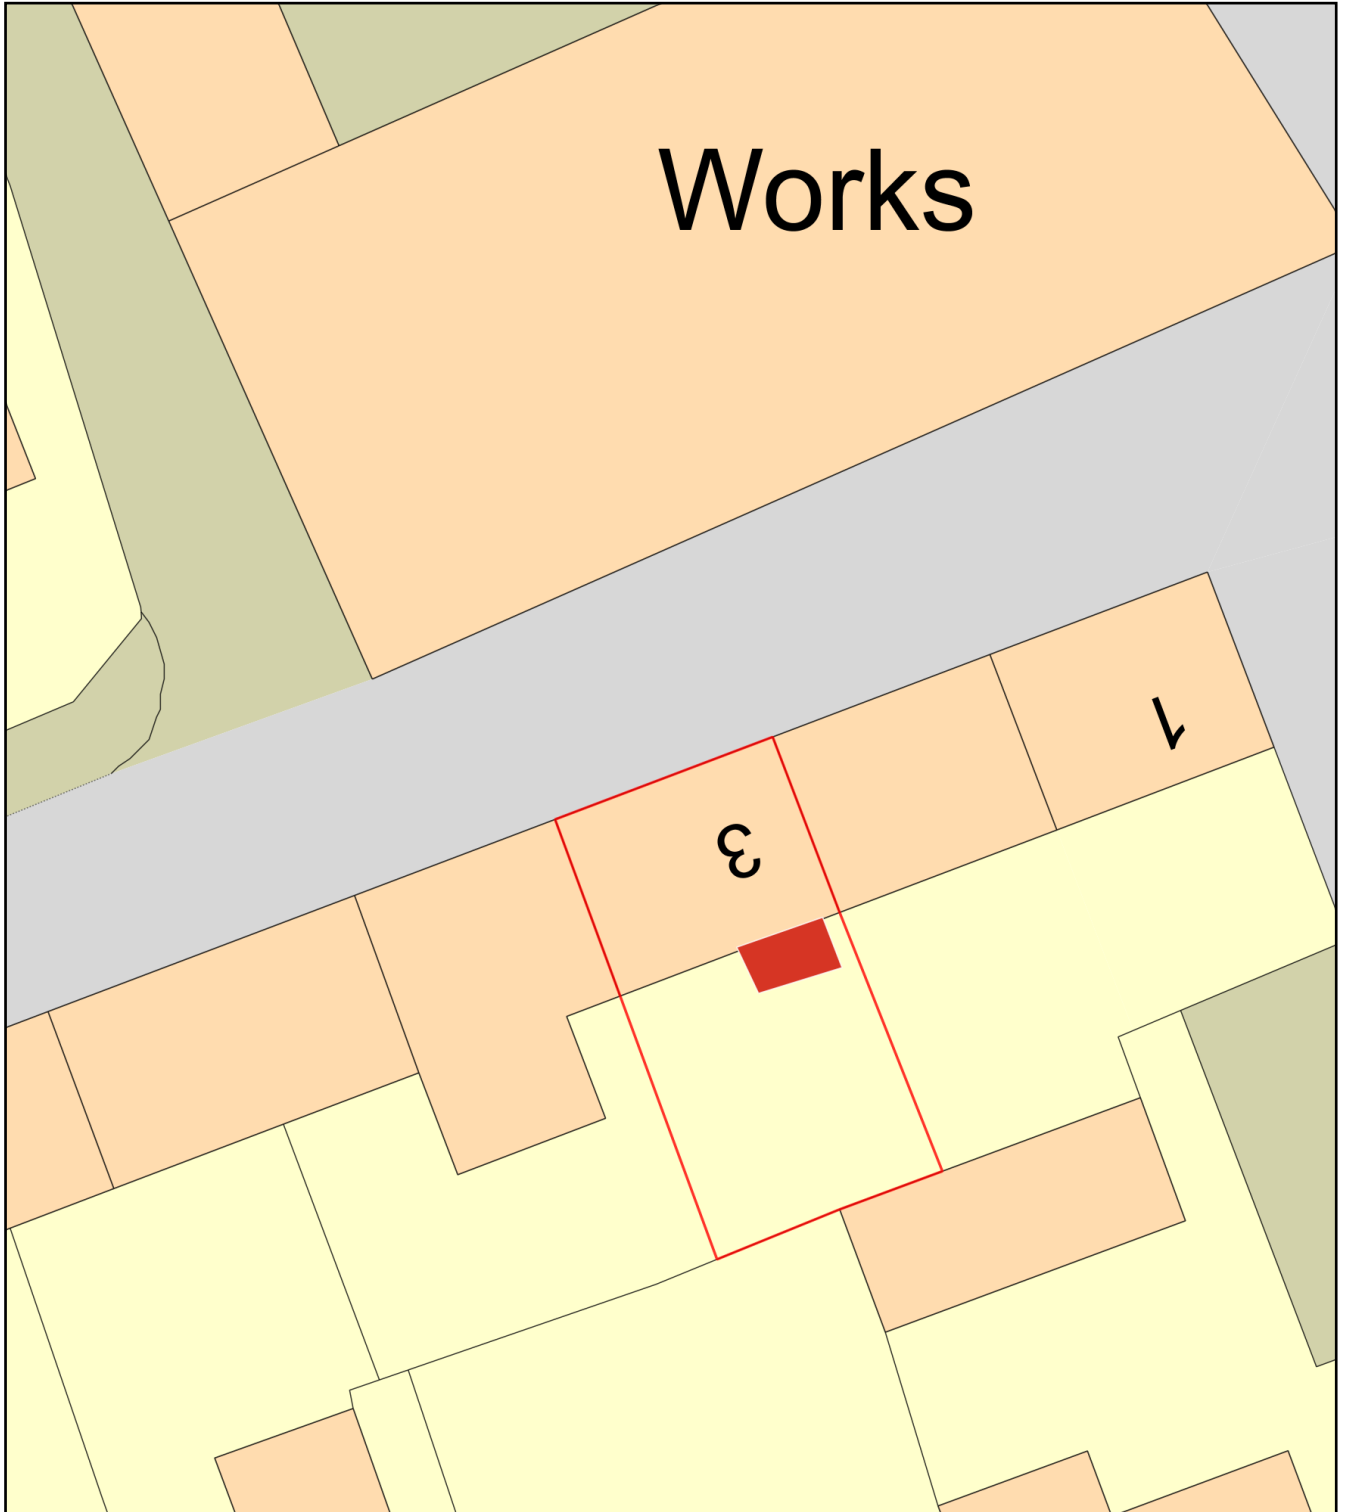

Plan Produced for: David Clarke

Date Produced: 19 Jan 2021

Plan Reference Number: TQRQM21019123018206

Scale: 1:200 @ A4