
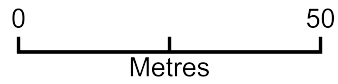


# Fenton Hill

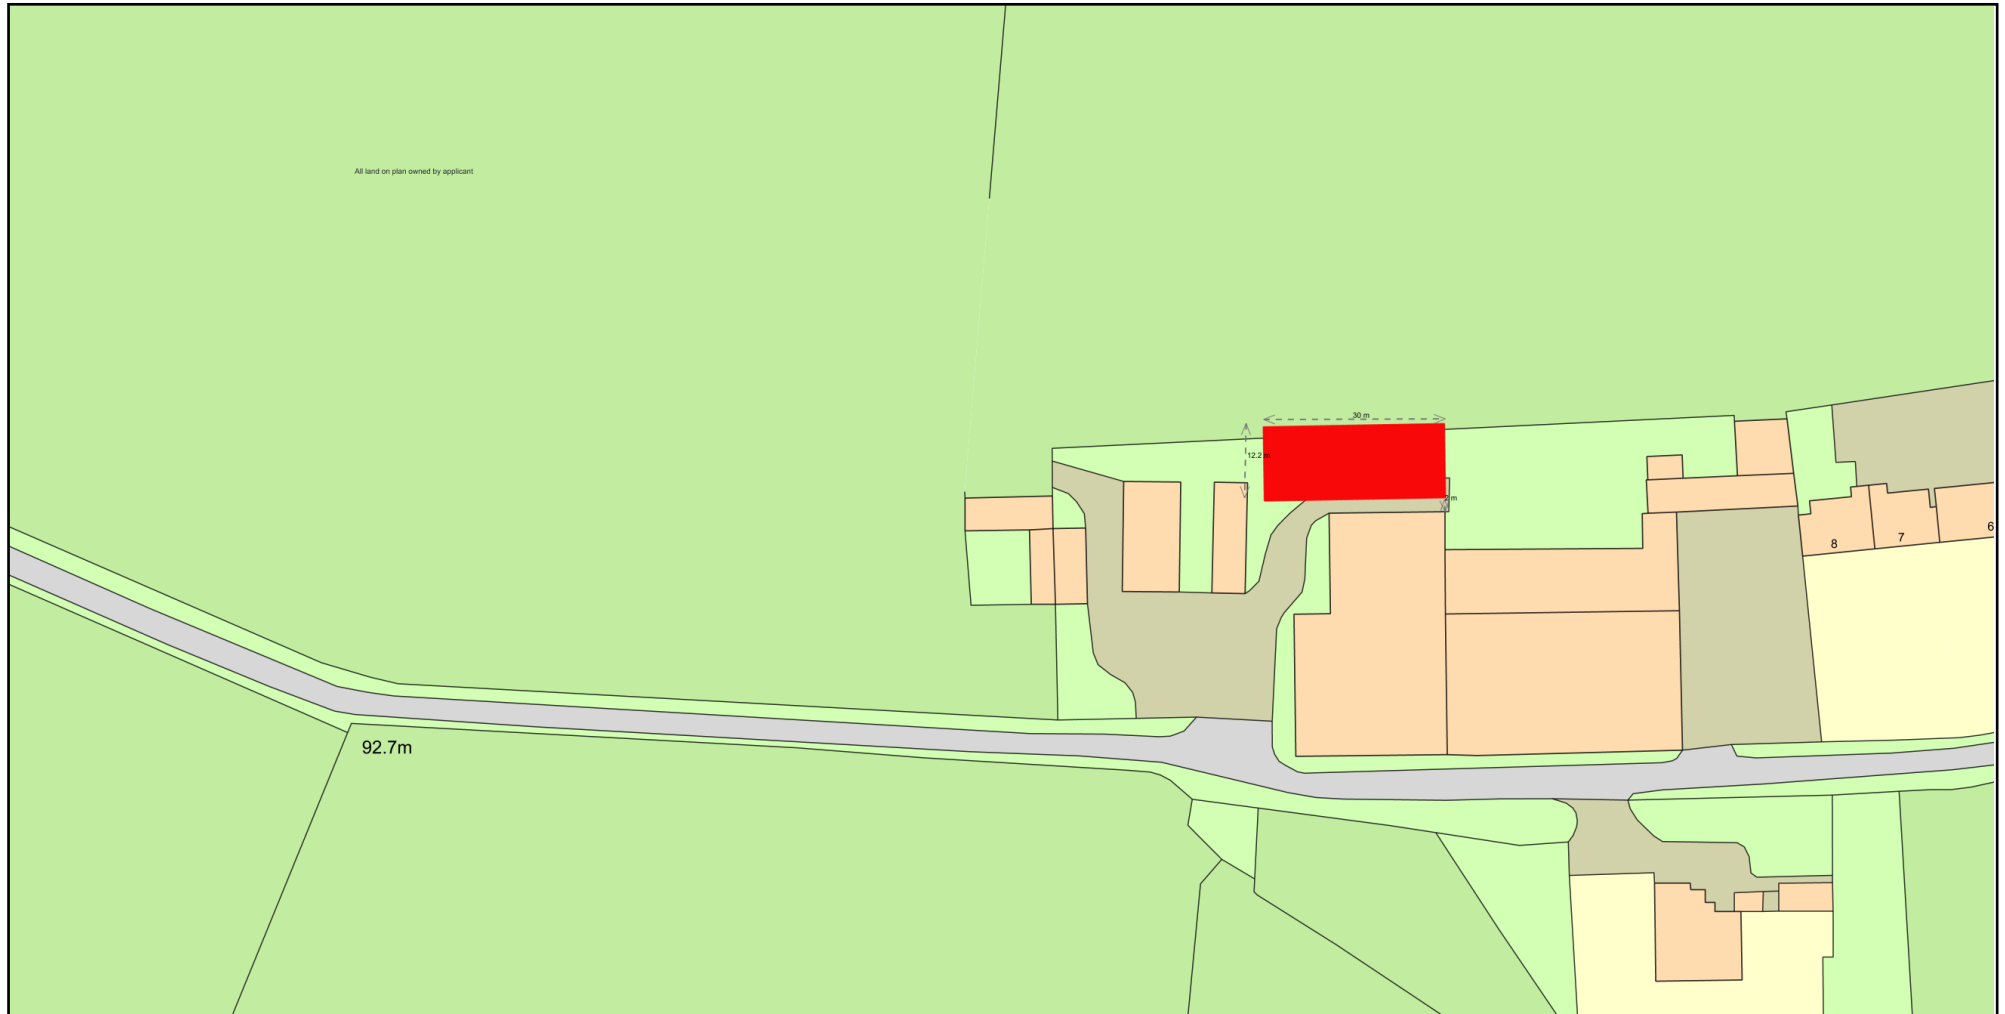

Plan Produced for: Mr Rutherford

Date Produced: 01 Feb 2021

Plan Reference Number: TQRQM21032133751151

Scale: 1:1250 @ A4

© Crown copyright and database rights 2019 OS 100042766

