

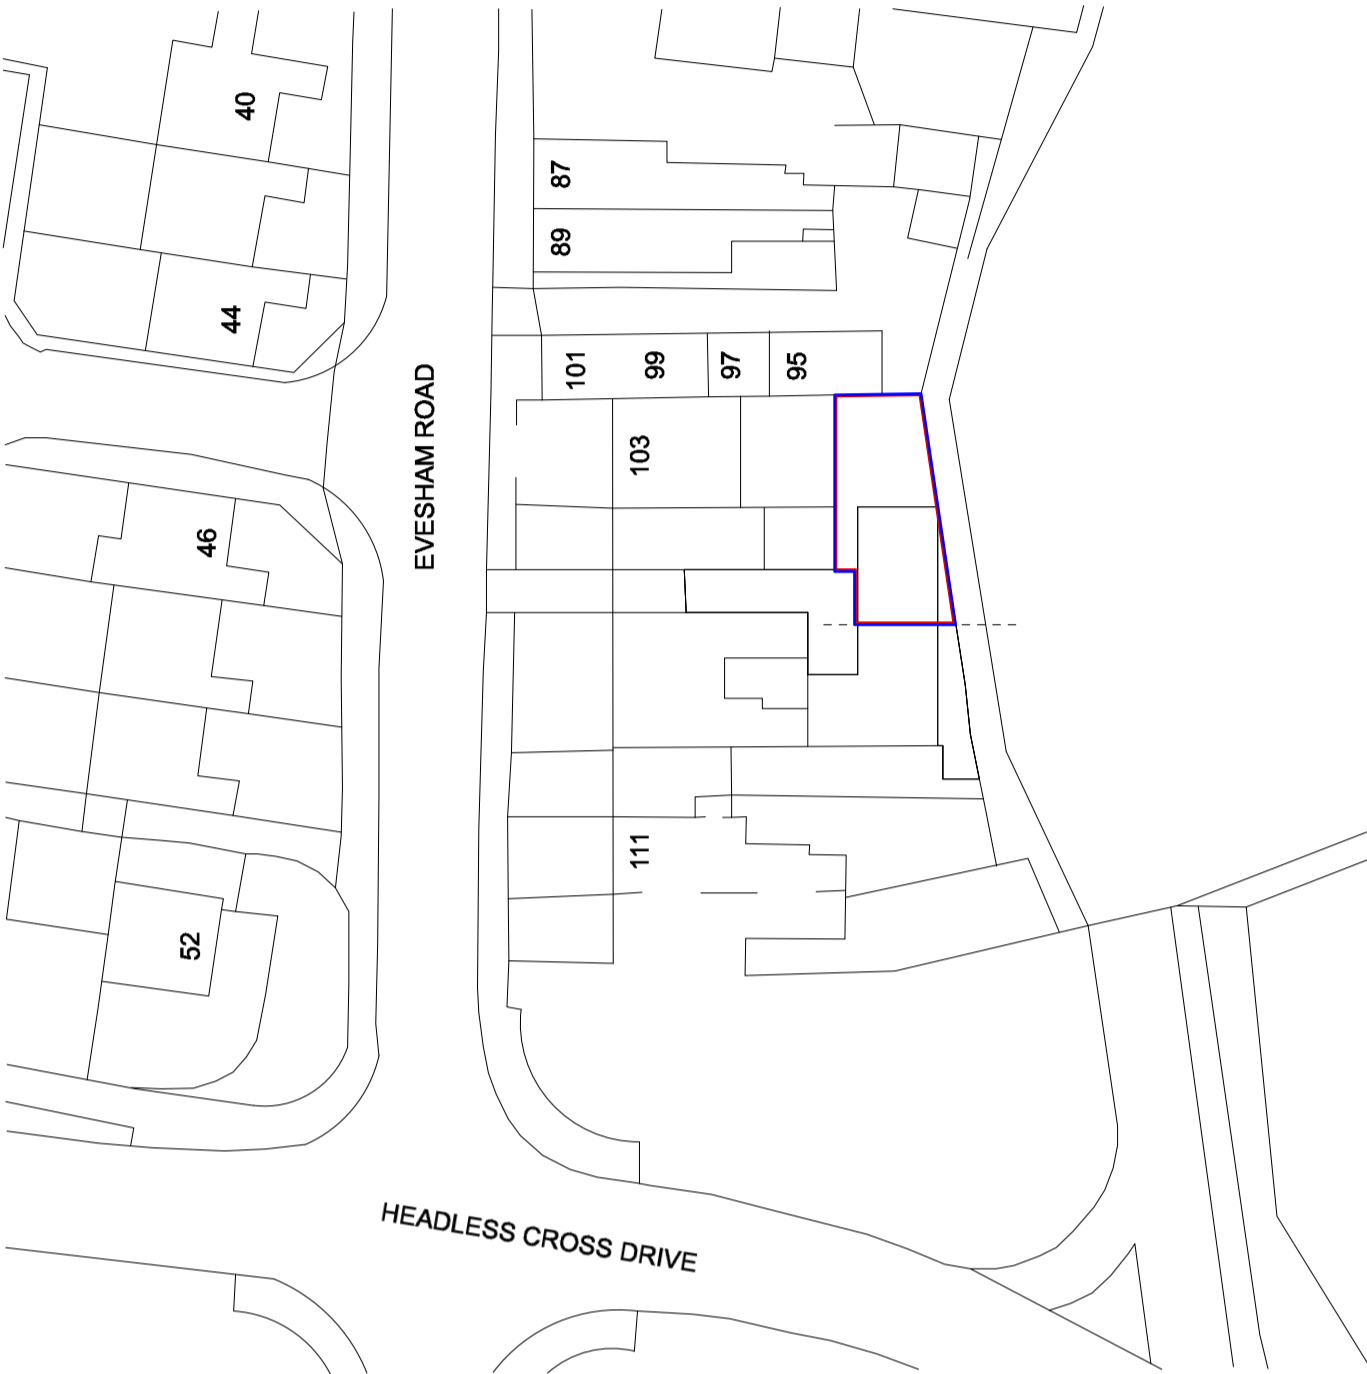


REAR OF 105 EVESHAM ROAD


As Existing & As Proposed

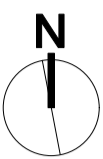

LOCATION PLAN
SCALE 1:500 @ A1

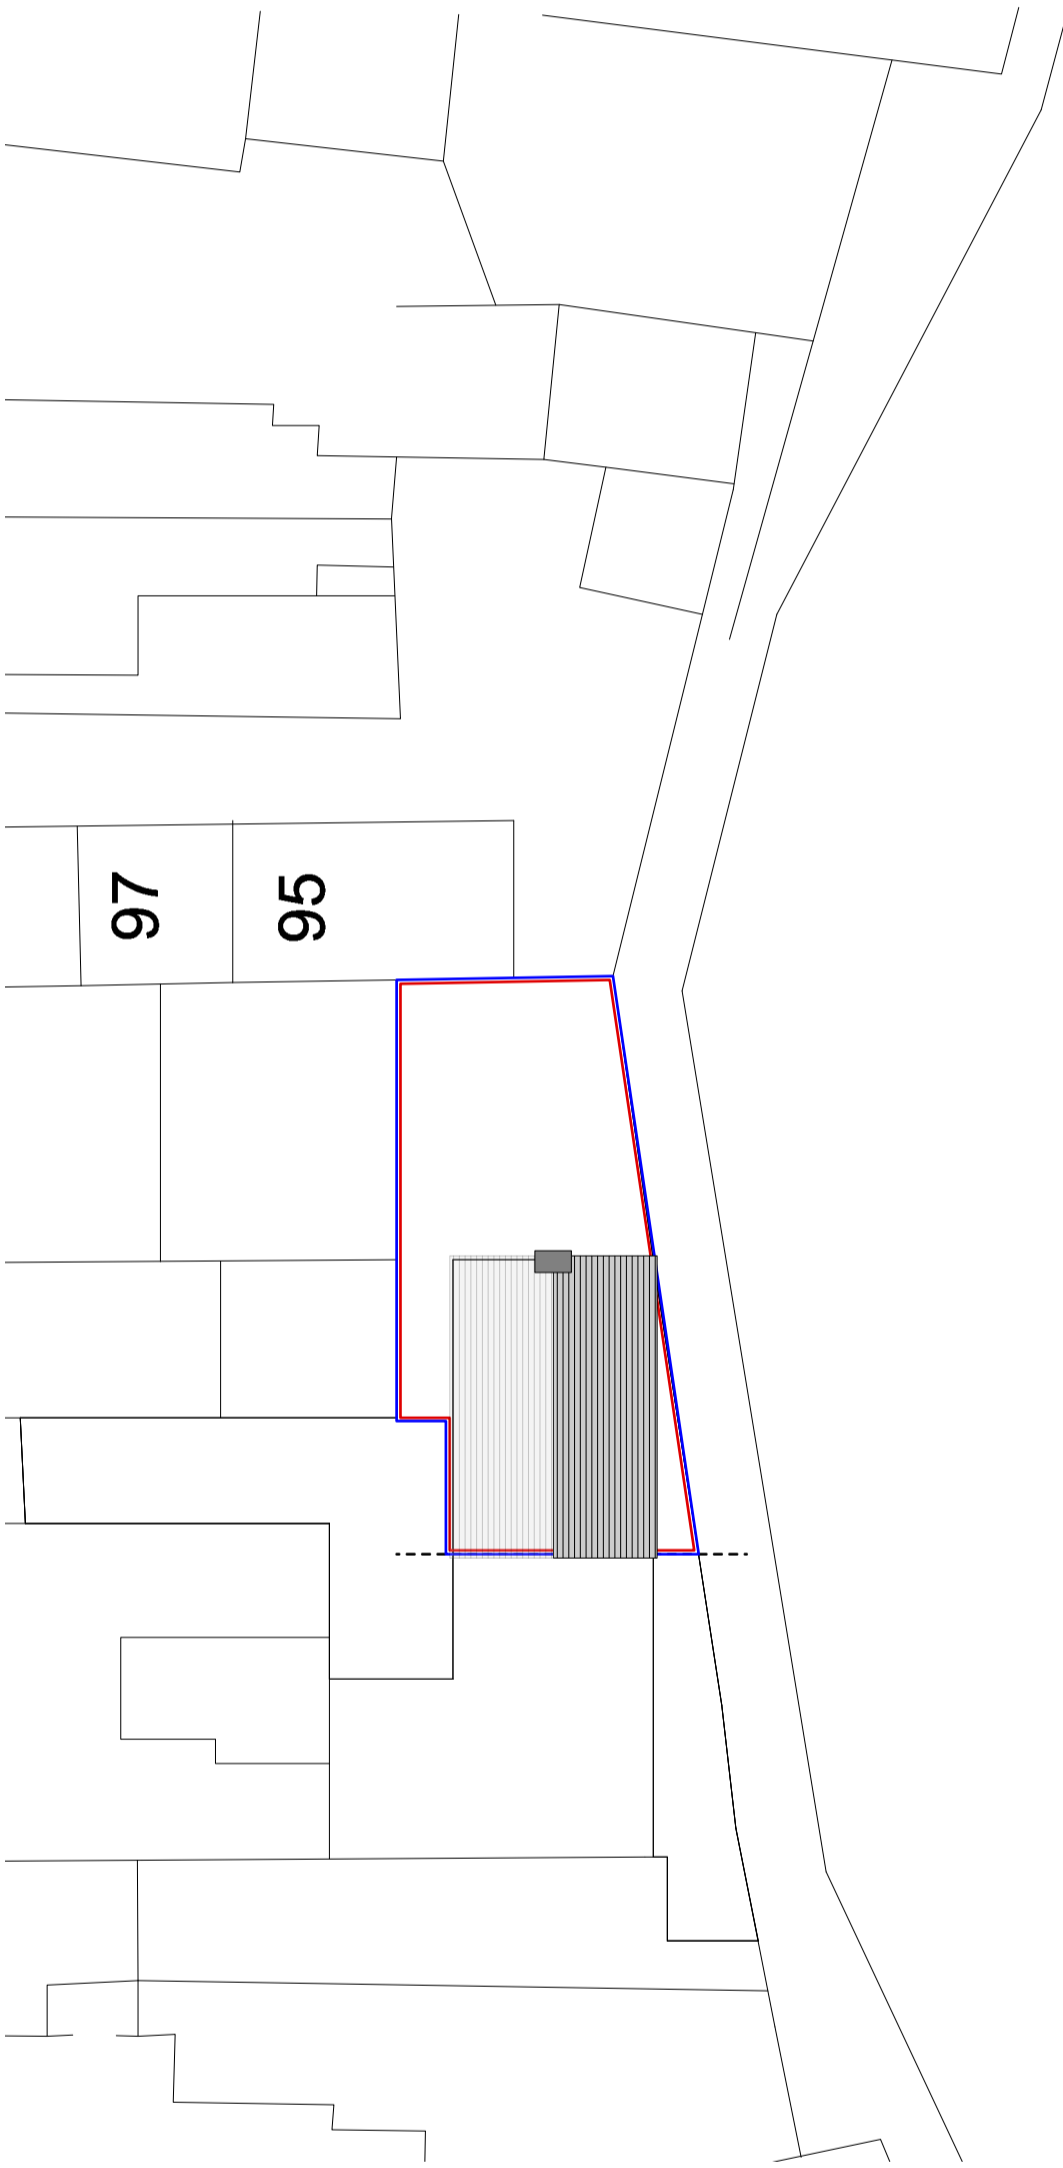

BLOCK PLAN AS EXISTING
SCALE 1:200 @ A1

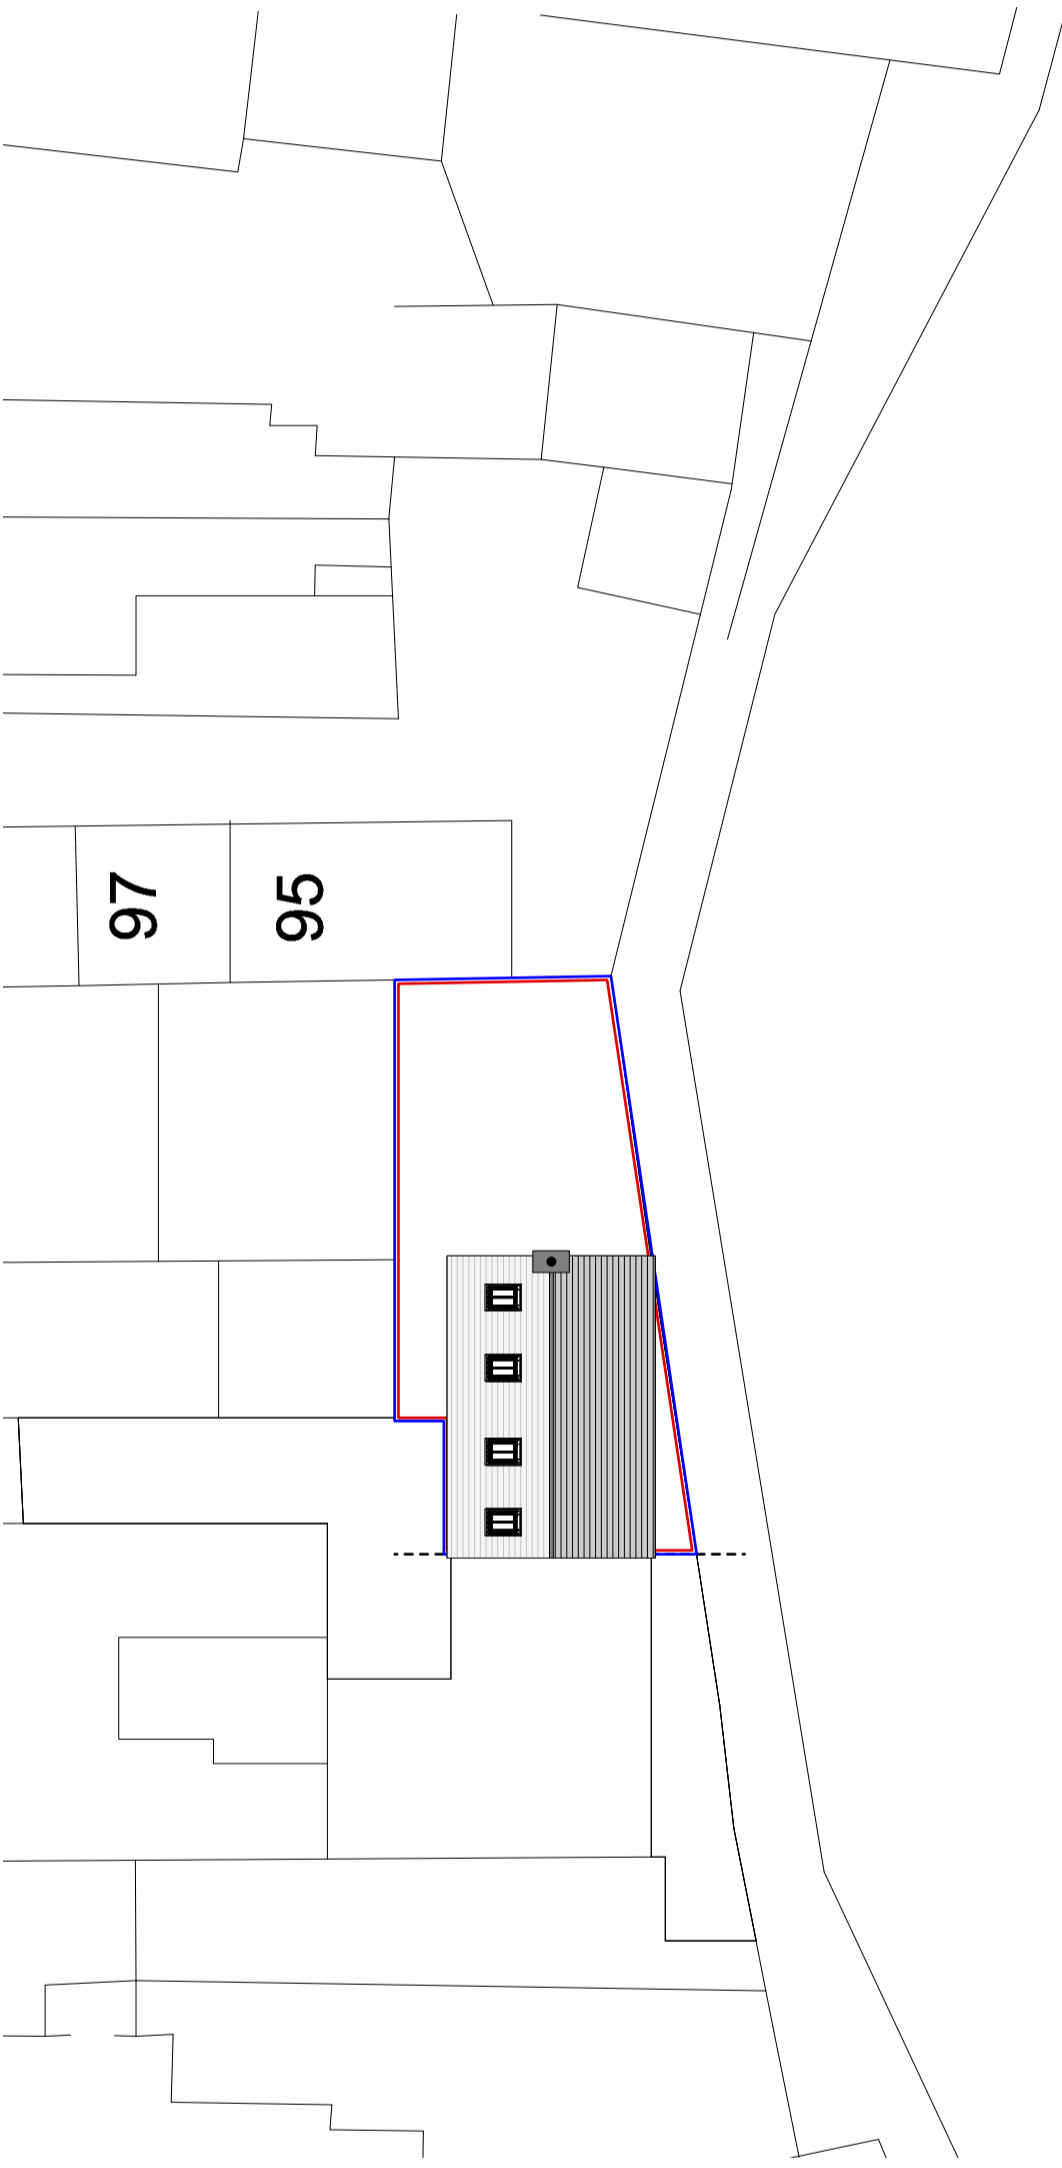

BLOCK PLAN AS PROPOSED
SCALE 1:200 @ A1

