
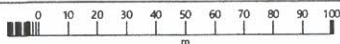


Main View House

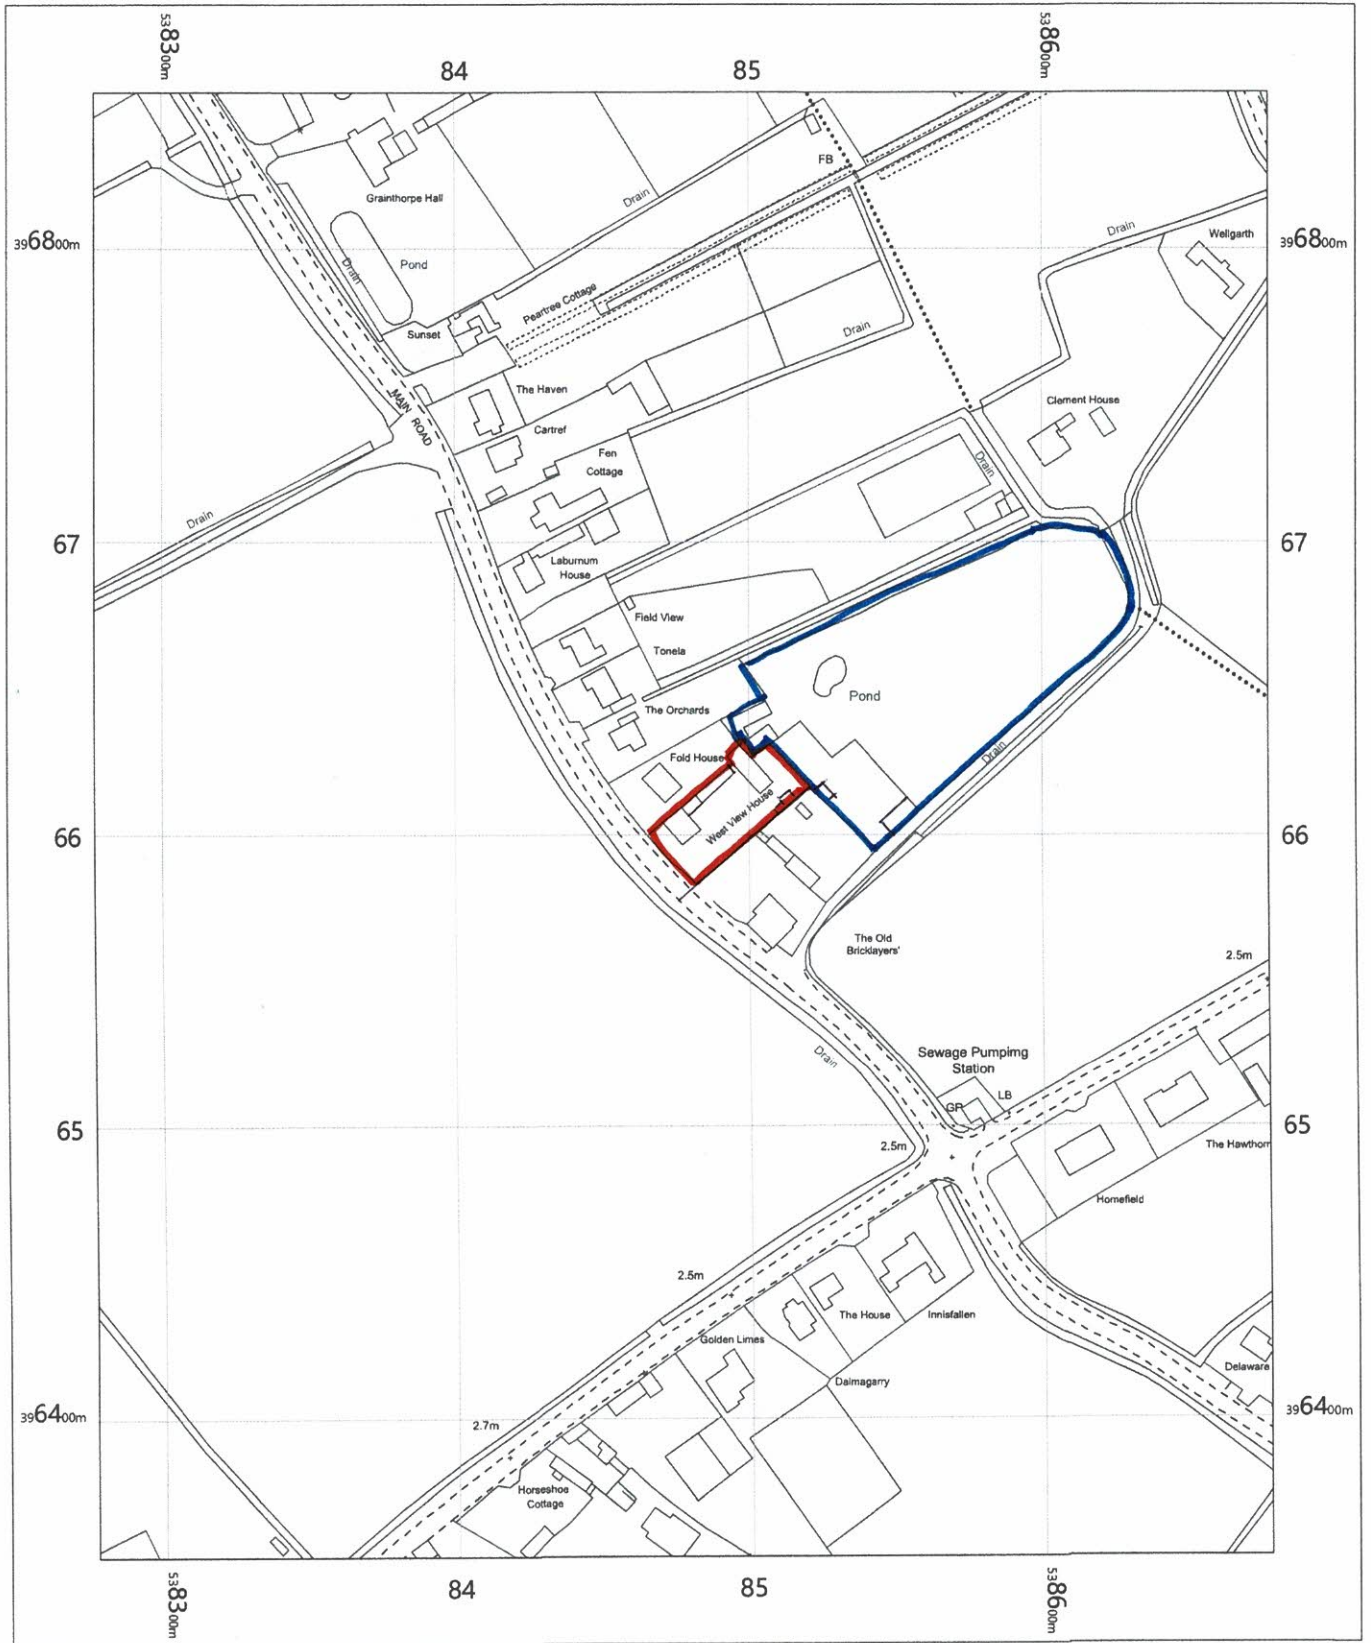

LOCARAS PLAN (1)
MB 001-05

WEST VIEW HOUSE
MAIN ROAD
GRAINTHORPE
LINCOLNSHIRE
LN 11 7JS

OS MasterMap 1250/2500/10000 scale
Wednesday, September 25, 2019, ID: JEW-00829919
maps.johnwright.com

1:2500 scale print at A4, Centre: 538477 E, 396603 N

©Crown Copyright Ordnance Survey. Licence no. 100025568

