


**NOTES :**

1. If this drawing has been received electronically it is the recipient's responsibility to print the document to the correct scale.
2. All dimensions are in millimetres unless stated otherwise. It is recommended that information is not scaled off this drawing.
3. This drawing should be read in conjunction with all other relevant drawings and specifications.
4. This drawing remains the property of Stone Bepco Architectural Design Services Ltd and the user, copying or distribution of this is strictly forbidden without written approval.

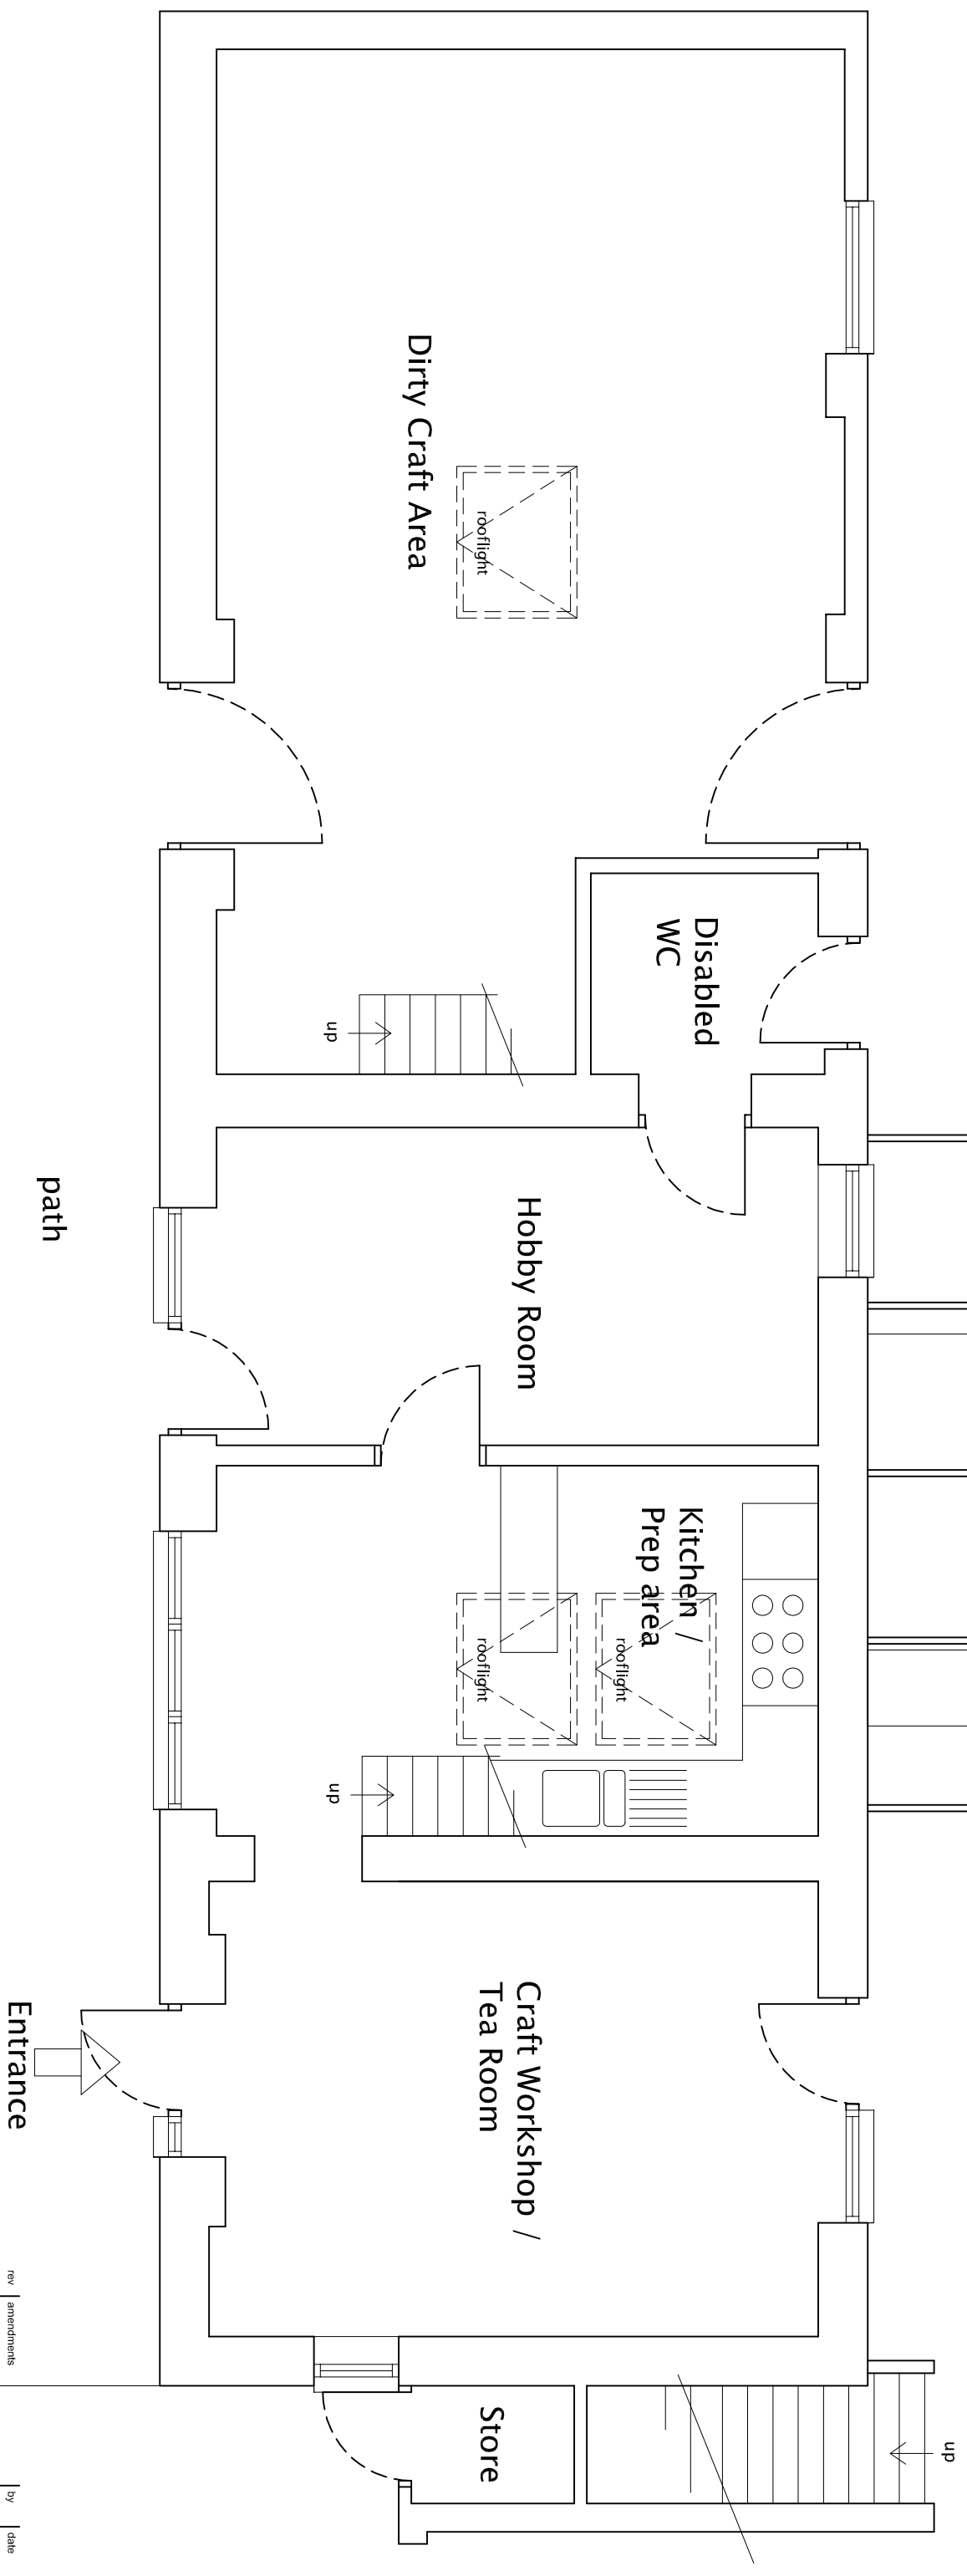

Customer parking

garage

**PROPOSED GROUND FLOOR LAYOUT PLAN**

rev | amendments | by | date

**SHB Design Ltd**

The Studio  
1 Jacob Court  
Grimsby  
NE Lincolnshire  
DN33 2JA  
Mobile : 07242 413691  
Email : shbdesign@shbdesign.com

Client  
Mr. & Mrs M Bennett  
West View House  
Main Road  
Granthorpe  
Louth, Lincolnshire  
LN11 7JS

Project  
PROPOSED ALTERATIONS AND CHANGE OF USE  
TO FORM CRAFT ROOM AND TEA ROOM

Title  
PROPOSED GROUND FLOOR LAYOUT PLAN

Drawing Status	Date Created	Drawing Scale
PRELIM	25/1/21	1:50 at A3

Drawing Number	Rev
MB001-02	-

Project Leader	Drawn By	Initial Reviewer
S.D.B.		