


Site Location Plan

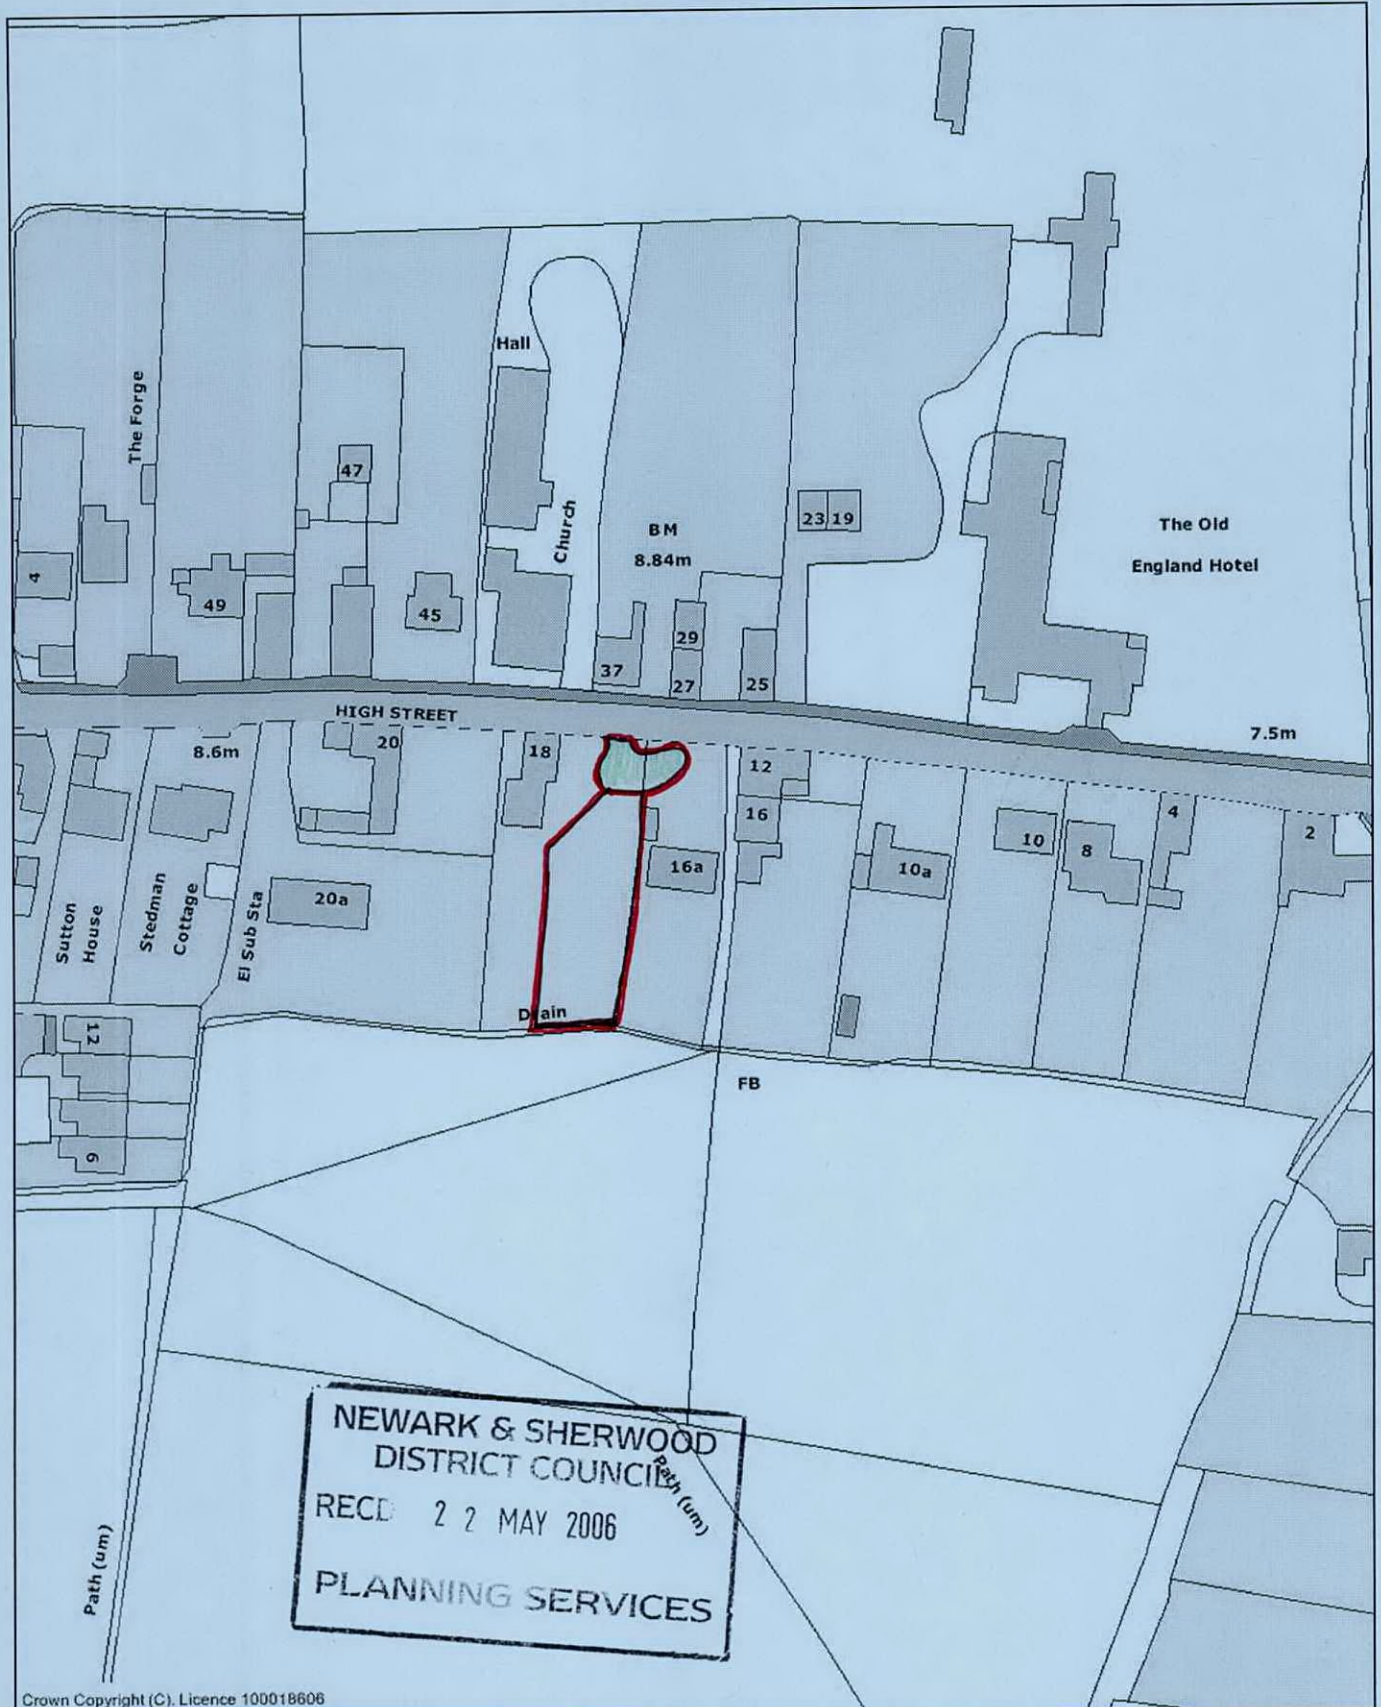

This map is reproduced from the Ordnance Survey material with the permission of Ordnance Survey on behalf of the Controller of Her Majesty's Stationery Office. © Crown Copyright. Unauthorised reproduction infringes Crown Copyright and may lead to prosecution or civil proceedings. Newark and Sherwood District Council. Licence 100018606, 2006.
This copy has been reproduced specifically for the Map Return Scheme purposes only, no further copies may be produced.



The Application Site is Outlined in Red

Date: 19 May 2006

OS Grid Reference: SK 7965

Scale: 1:1250

Produced by Planning Services - M Evans - Head of Planning Services, Dip TP(Dist), MRTPI

NOTE: APPLICATION SITE EDGED IN RED
SHARED ACCESS SHADED GREEN.