


Scale at 1:5 - 250mm, 1:10 - 500mm,
1:20 - 1.0m, 1:50 - 2.5m, 1:100 - 5.0m,
1:200 - 10m, 1:500 - 25m

Dimensions of wall thicknesses are
finished dimensions

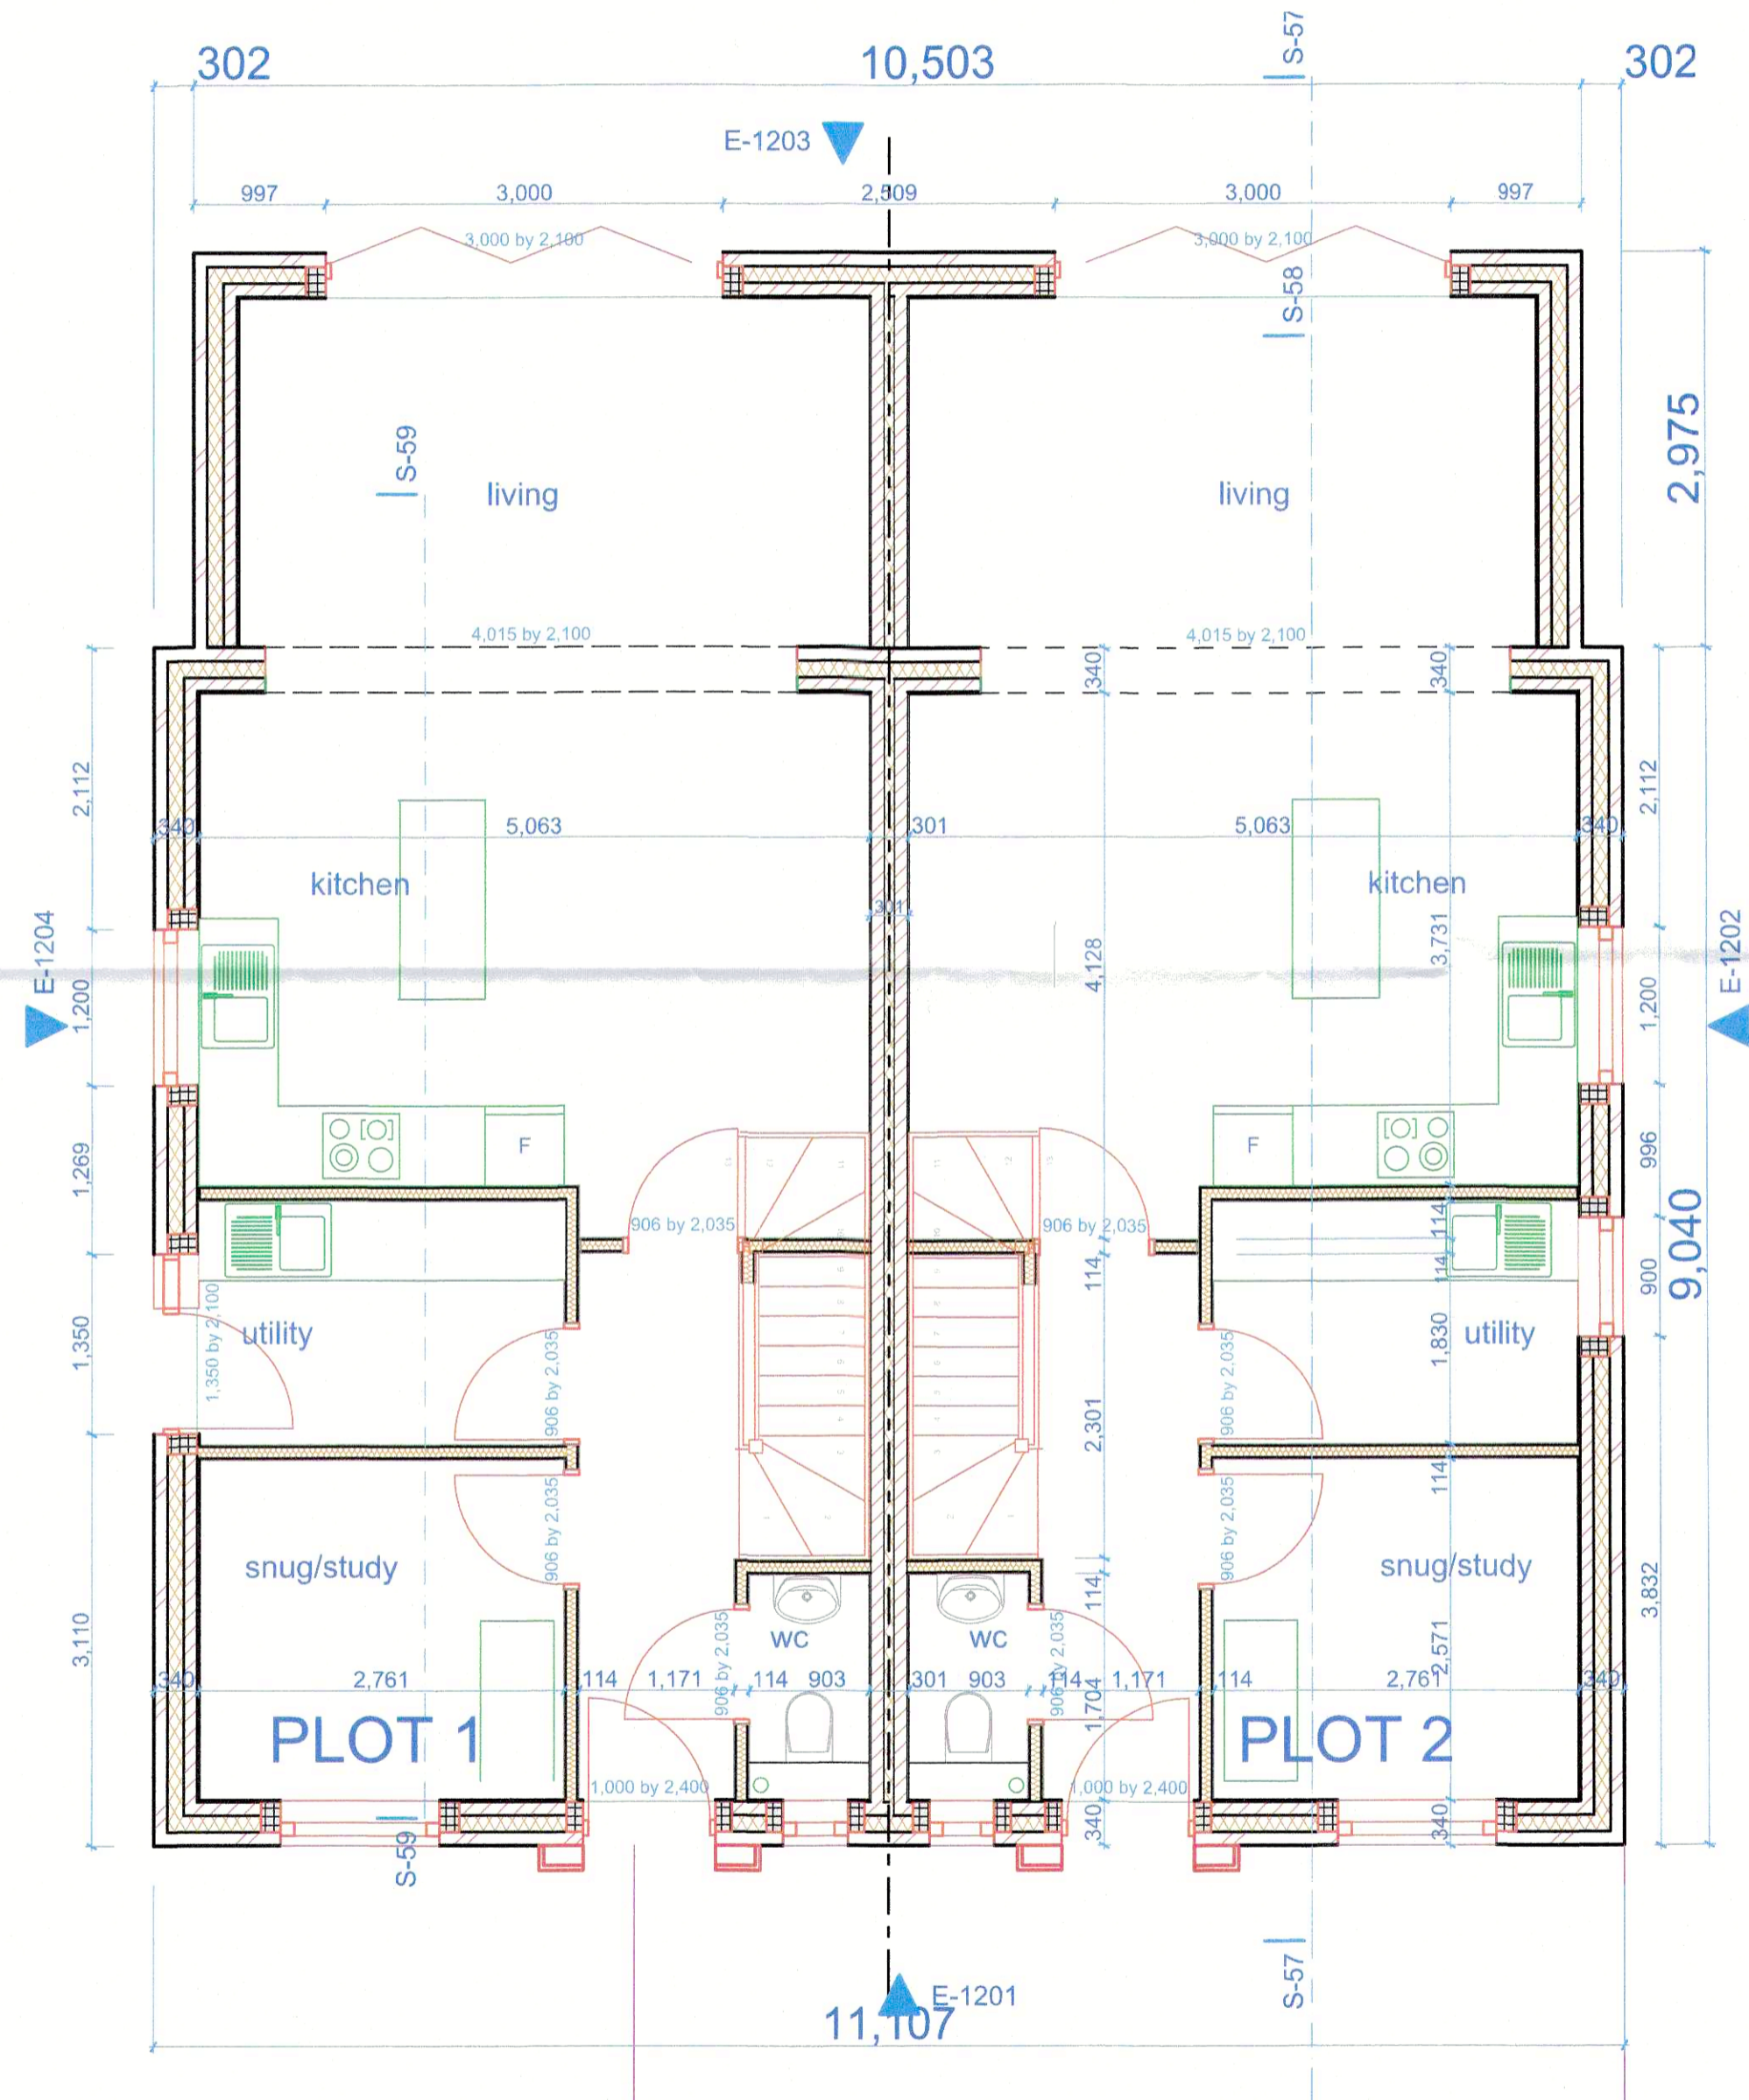

RECEIVED
07 DEC 2020

| Rev | Date | Chk |
|-----|------|-----|
| | | |

PETER HUNT
ARCHITECTS
Hunters Moon, Gorse Green Lane
Belbroughton Worcs DY9 9UH
Tel: 08454 300 200
Email: projects17@peterhunt.uk.net

Client
client name

Job Title
Proposed New Housing
Robin Hood PH
High St
Elkesley
DN22 8AJ

Drawing Name
Plots 1 and 2 GF Plans

Drawing Status
Approvals

CAD File Ref 20-876 Robin Hood B01.pln
This drawing is Copyright and is the property of Peter Hunt Architects. It has been produced for this specific project and client as indicated and is not intended for use by any other person or for any other purpose. During construction, work to figured dimensions only - do not scale. If in doubt ask. Only the original drg should be relied on.

| | |
|------------------|--------------------|
| Drawn by Date | Check'd by Date |
| | |

| | |
|------------------------------|------------------------|
| Drawing Scale 1:50 | Drwg Size A2 |
|------------------------------|------------------------|

| | |
|-----------------------------|-------------------------------------|
| Project No 20-876 | Drawing No - Revision 312 |
|-----------------------------|-------------------------------------|