


Scale at 1:5 - 250mm, 1:10 - 500mm,  
 1:20 - 1.0m, 1:50 - 2.5m, 1:100 - 5.0m,  
 1:200 - 10m, 1:500 - 25m

Dimensions of wall thicknesses are  
 finished dimensions

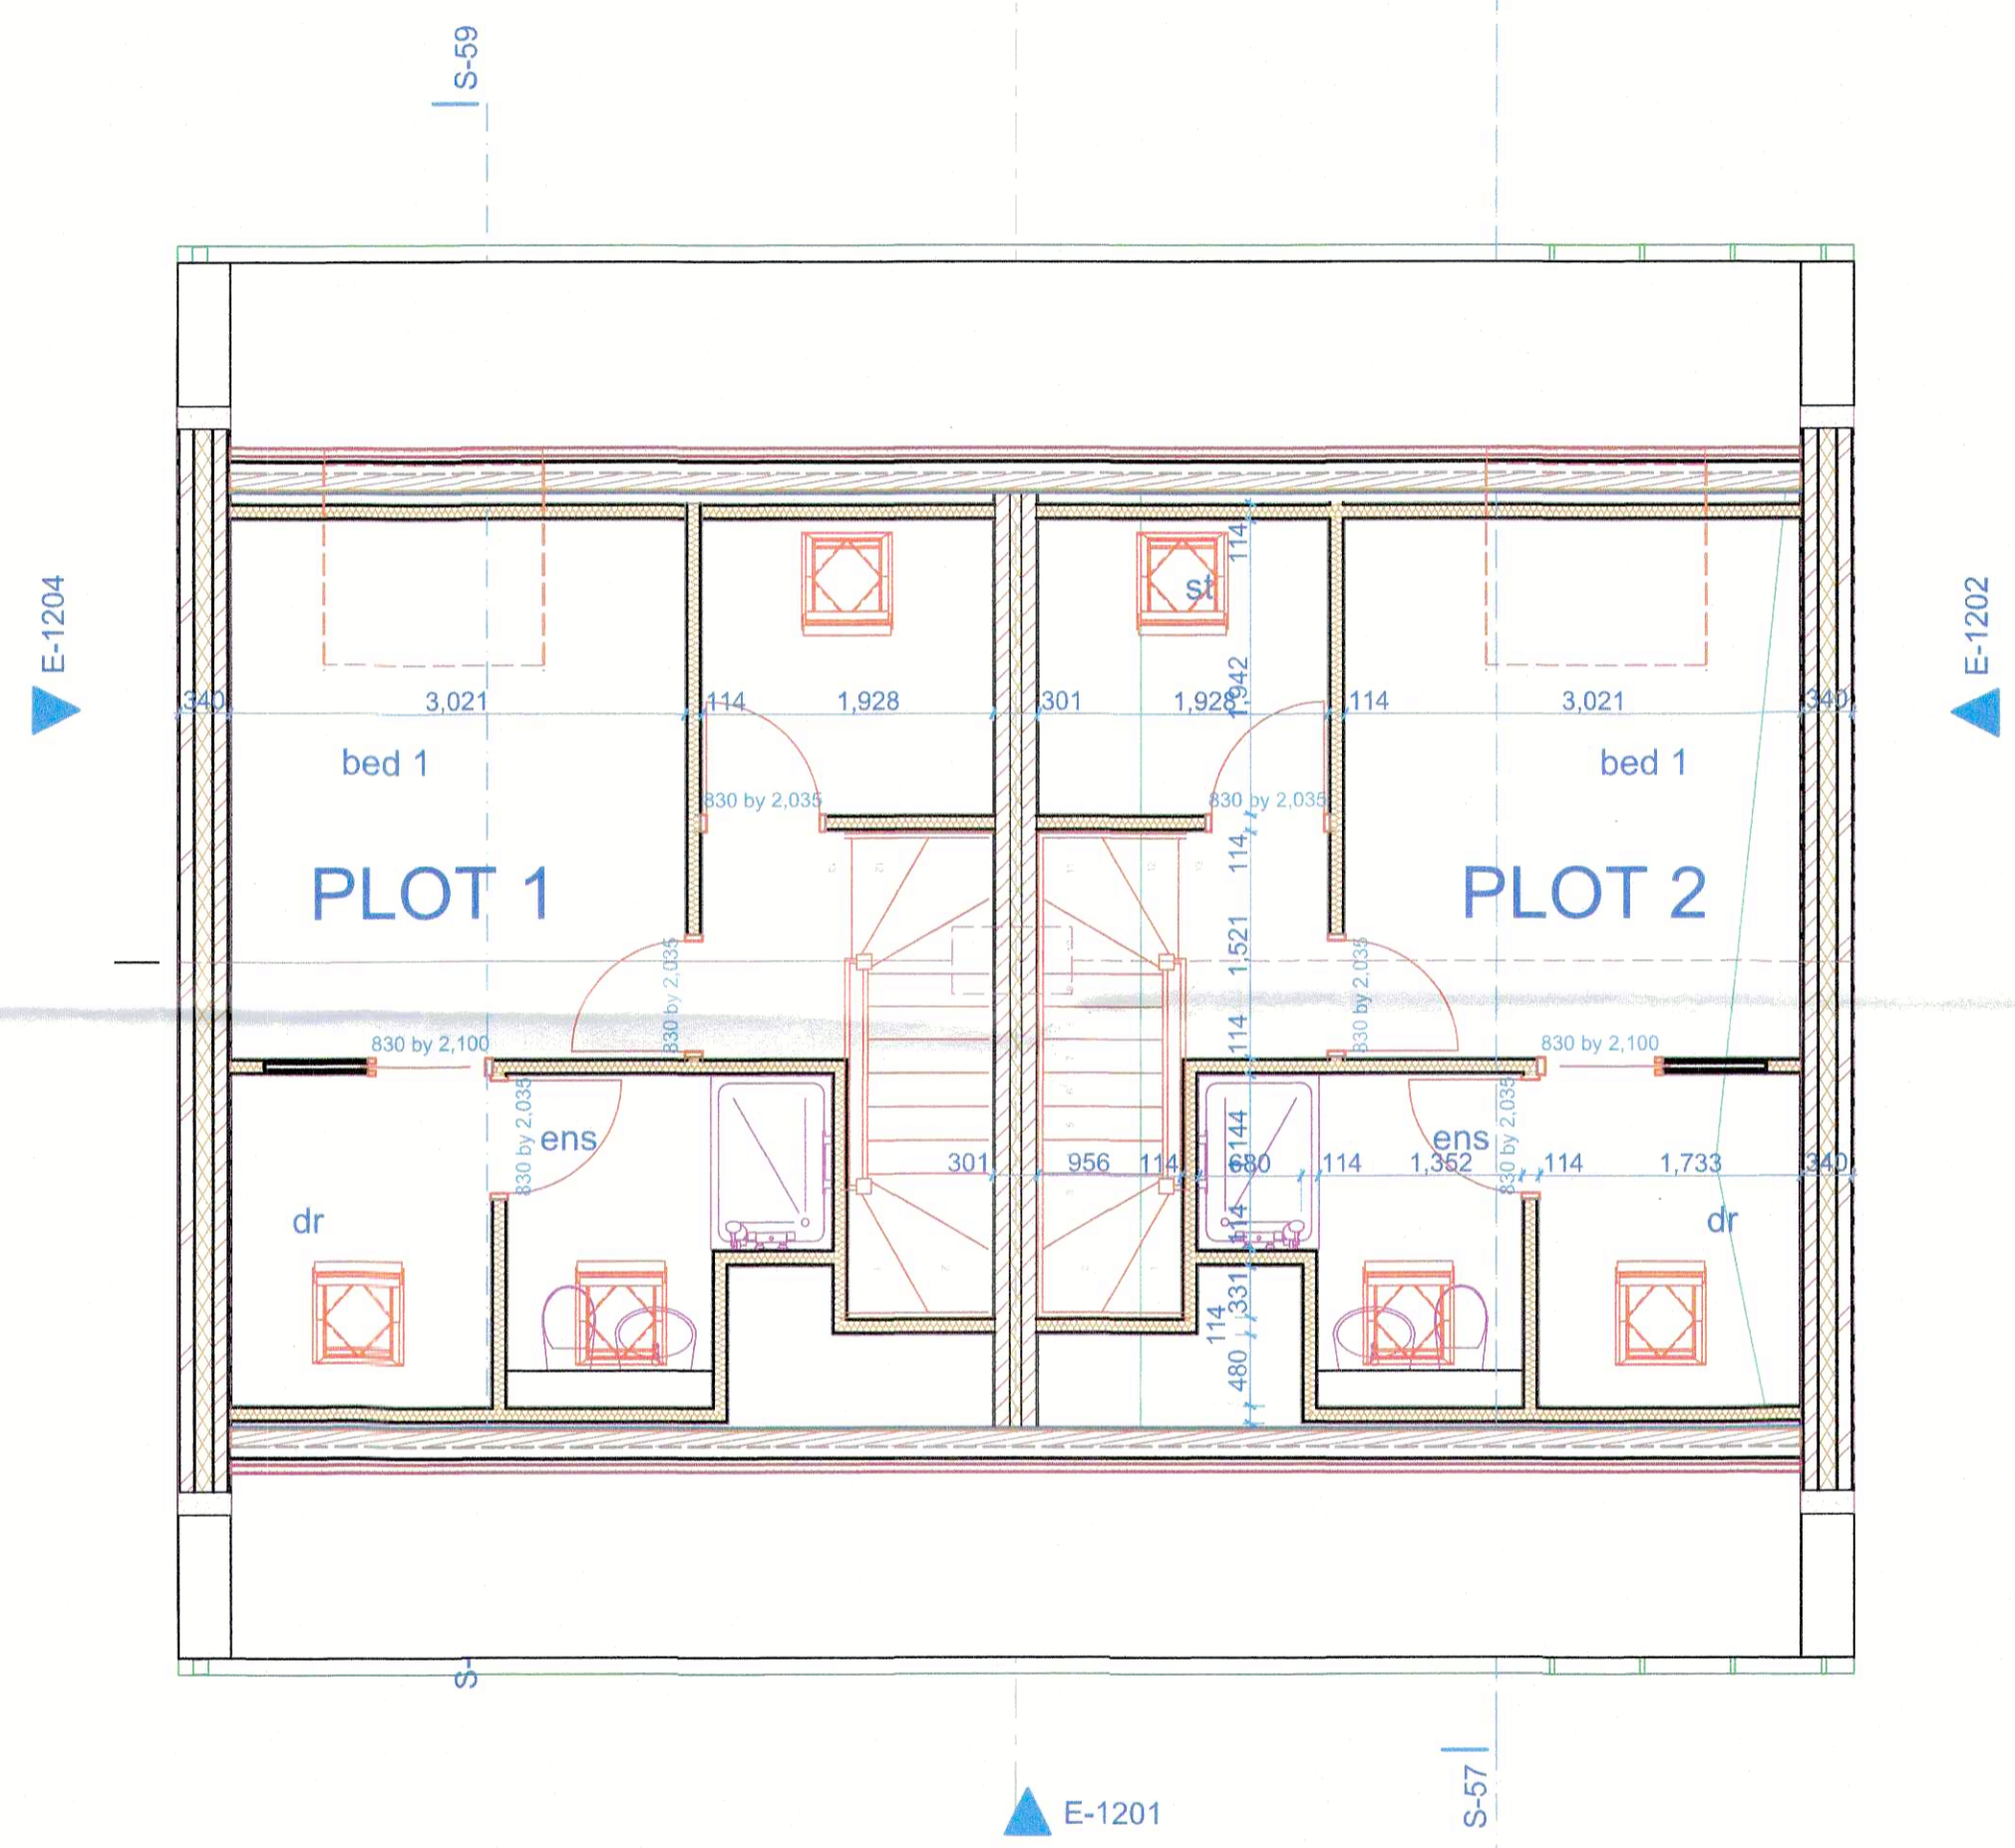

Rev	Date	Chk

**PETER HUNT**  
 ARCHITECTS  
 Hunters Moon, Gorse Green Lane  
 Belbroughton Worcs DY9 9UH  
 Tel: 08454 300 200  
 Email: projects17@peterhunt.uk.net

Client  
**client name**

Job Title  
**Proposed New Housing**

Robin Hood PH  
 High St  
 Elkesley  
 DN22 8AJ

Drawing Name  
**Plots 1 and 2 2F Plan**

Drawing Status  
**Approvals**

CAD File Ref 20-876 Robin Hood B01.pln

This drawing is Copyright and is the property of Peter Hunt Architects. It has been produced for this specific project and client as indicated and is not intended for use by any other person or for any other purpose. During construction, work to figured dimensions only - do not scale. If in doubt ask. Only the original drg should be relied on.

Drawn by Date	Check'd by Date
------------------	--------------------

Drawing Scale <b>1:50</b>	Drwg Size <b>A2</b>
------------------------------	------------------------

Project No <b>20-876</b>	Drawing No - Revision <b>314</b>
-----------------------------	-------------------------------------

RECEIVED  
 07 DEC 2020