




EAST ELEVATION
1:100 @ A1

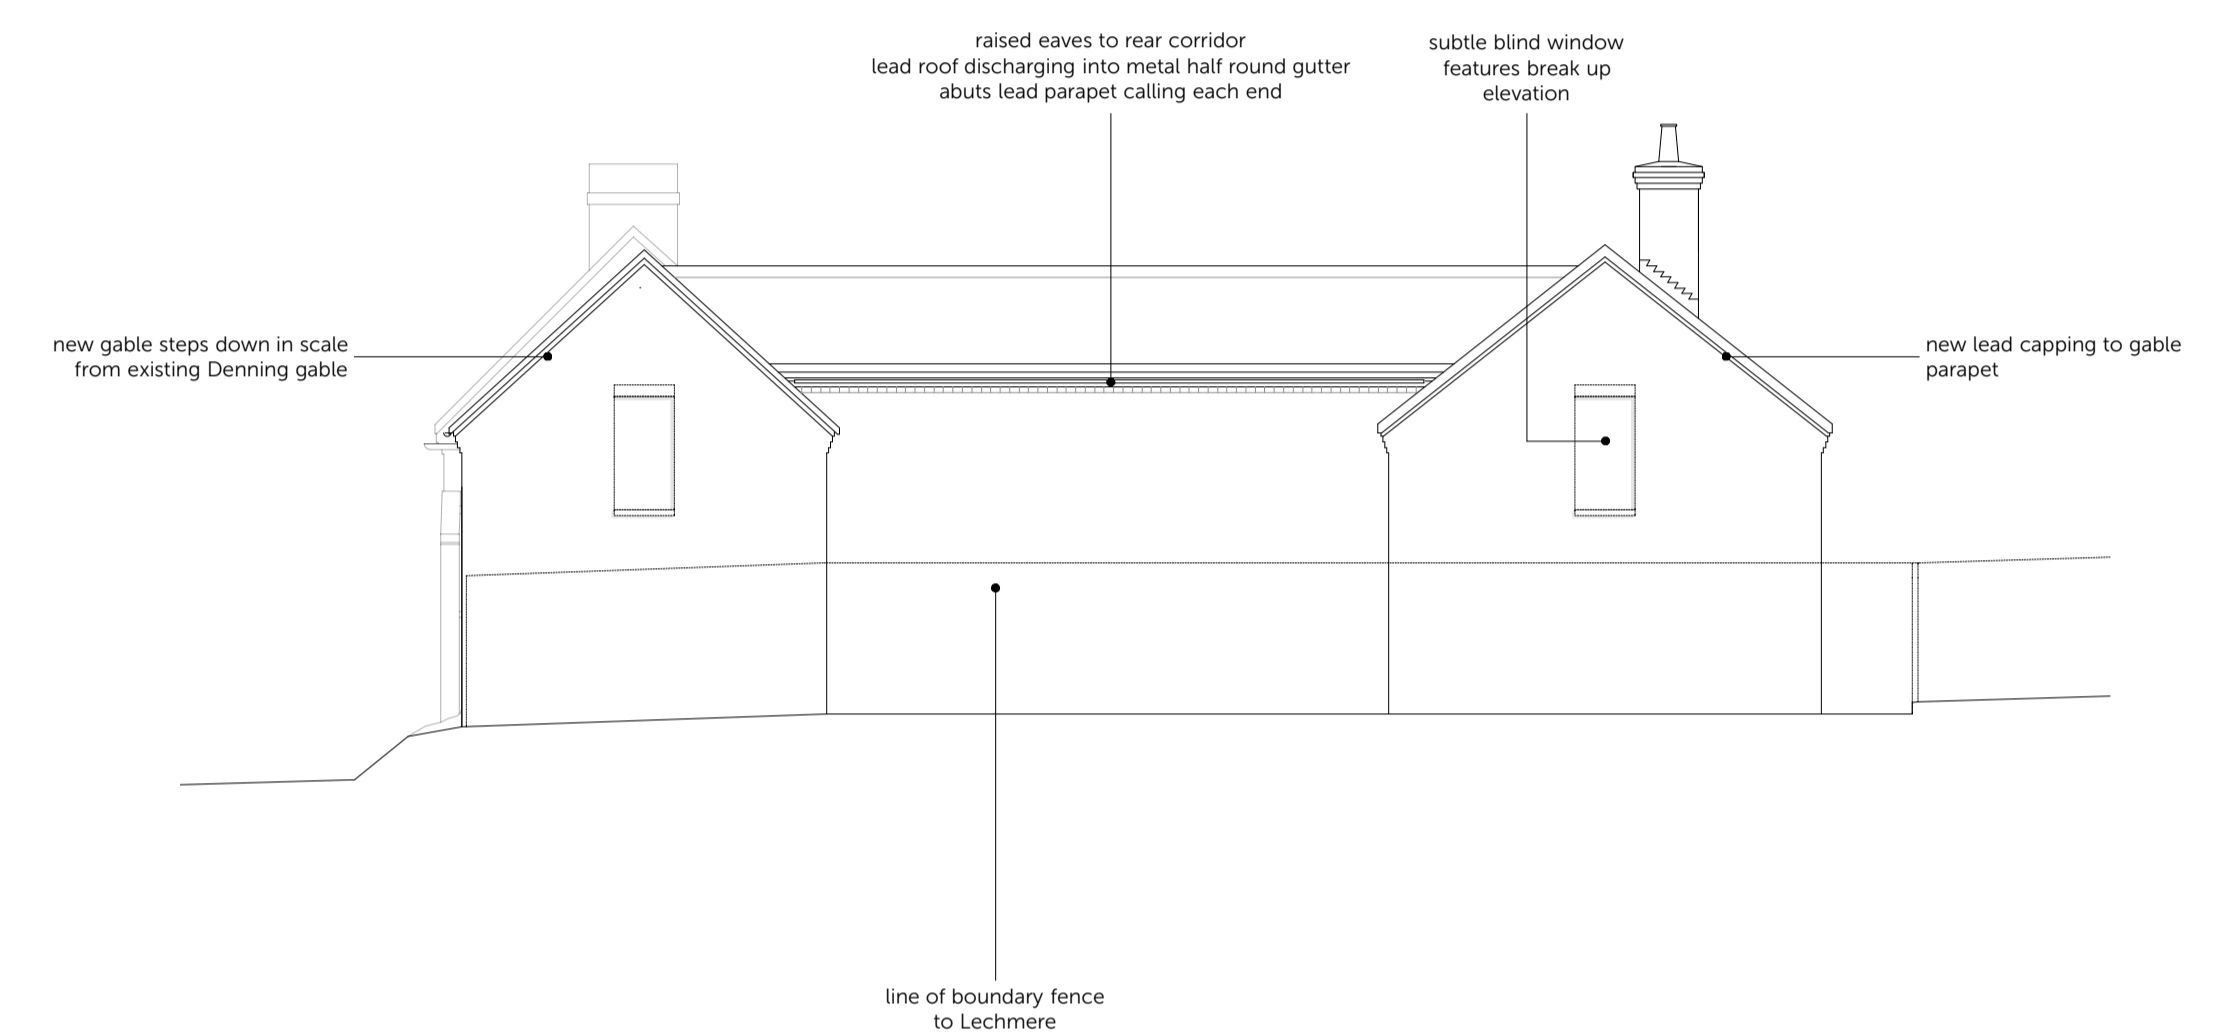

WEST ELEVATION
1:100 @ A1

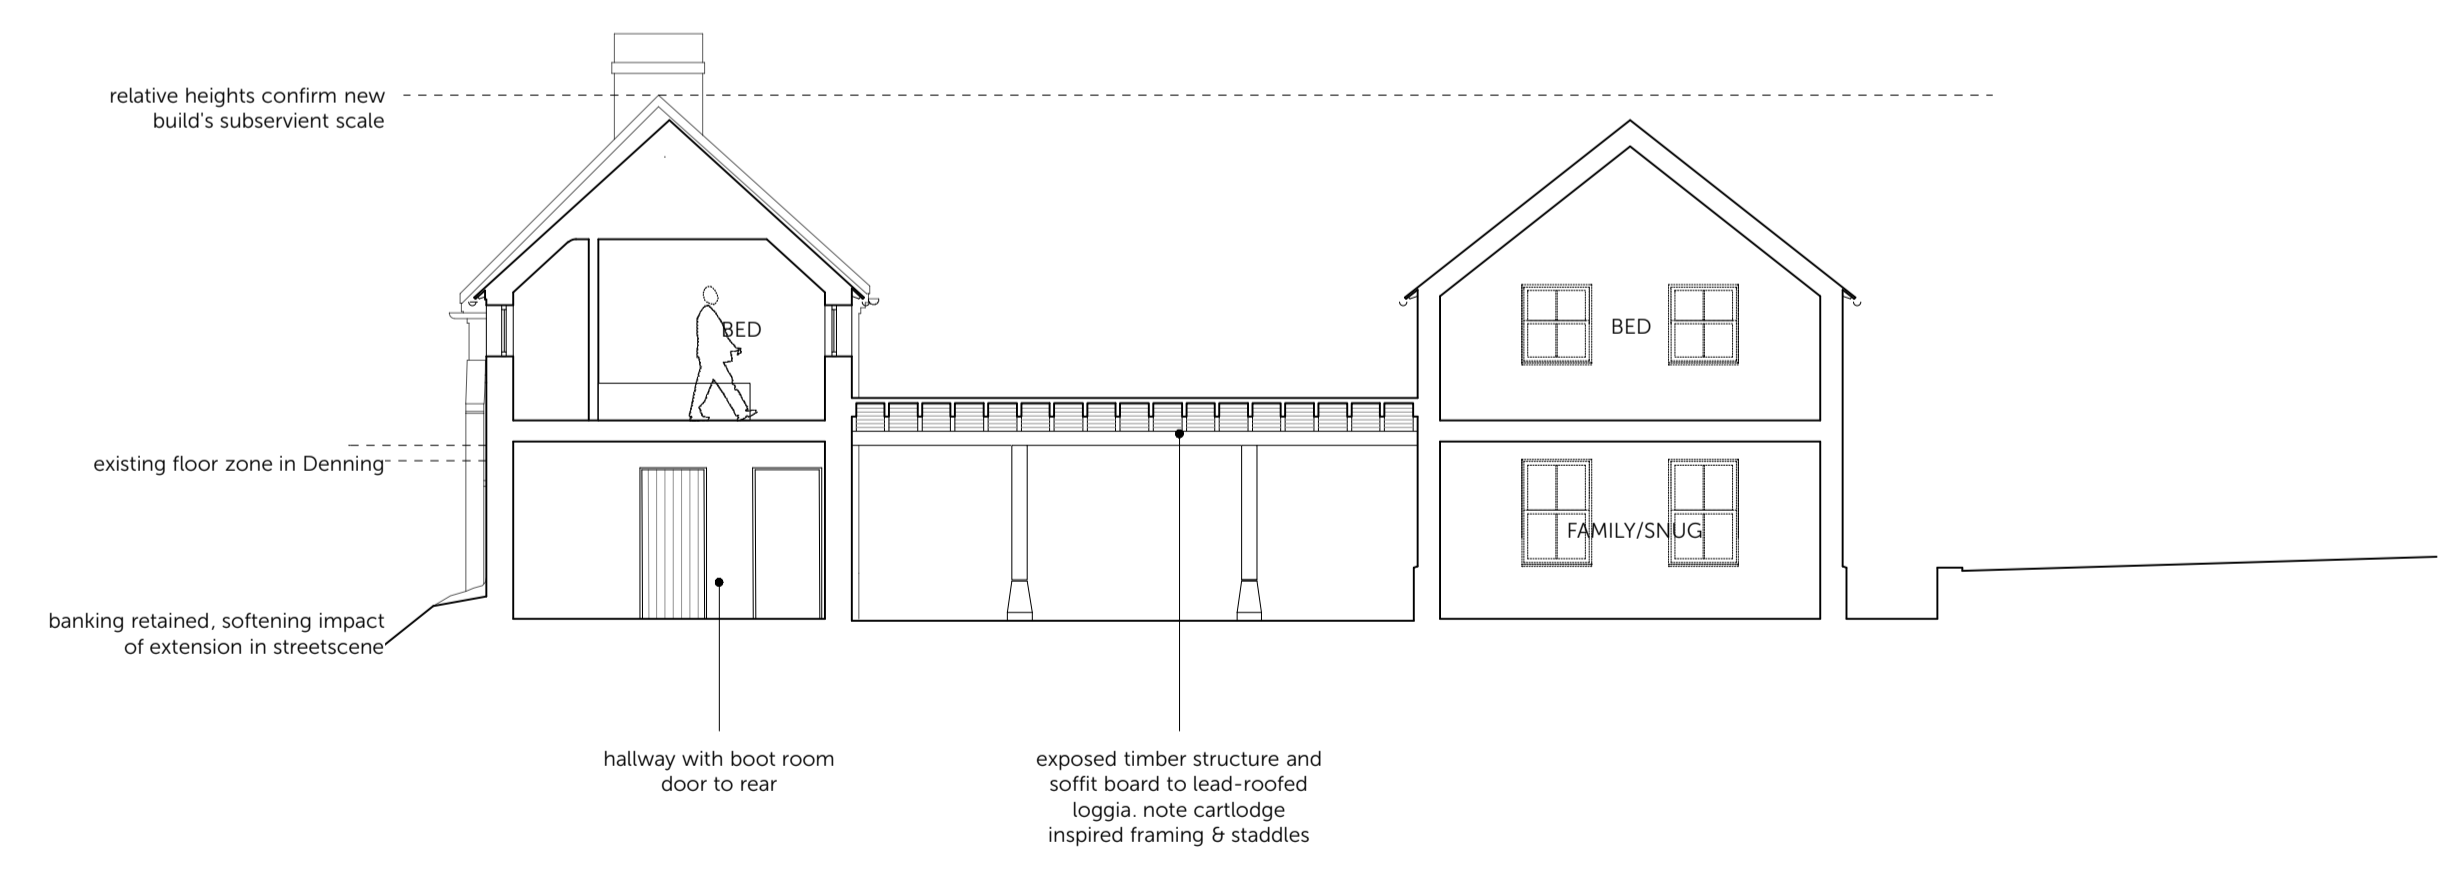

SECTION D THRO' LOGGIA FACING EAST
1:100 @ A1

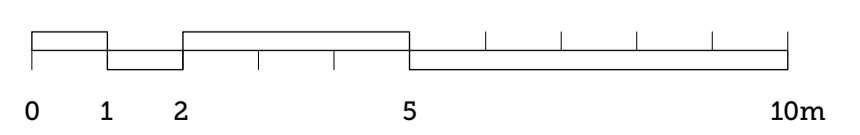

DO NOT SCALE FROM THIS DRAWING AND CHECK ALL DIMENSIONS ON SITE
THIS DRAWING IS TO BE READ IN CONJUNCTION WITH ALL OTHER RELEVANT INFORMATION FROM OTHER CONSULTANTS

REV	DATE	NOTES
P1	14.12.20	Issue to Clients for information
P2	18.12.20	Window amendments
P3	13.01.21	Further notes

DRAWN	PROJECT	TITLE
	DENNING, Burnham Norton Extension & Alterations	EAST & WEST ELEVATIONS, SECTION D

CHECKED	SCALE	DATE	NO	REV
	@A1 1:100 / @A3 1:200	May 20	2028 P 1 2	P3