





FIRST FLOOR PLAN
1:100 @ A1

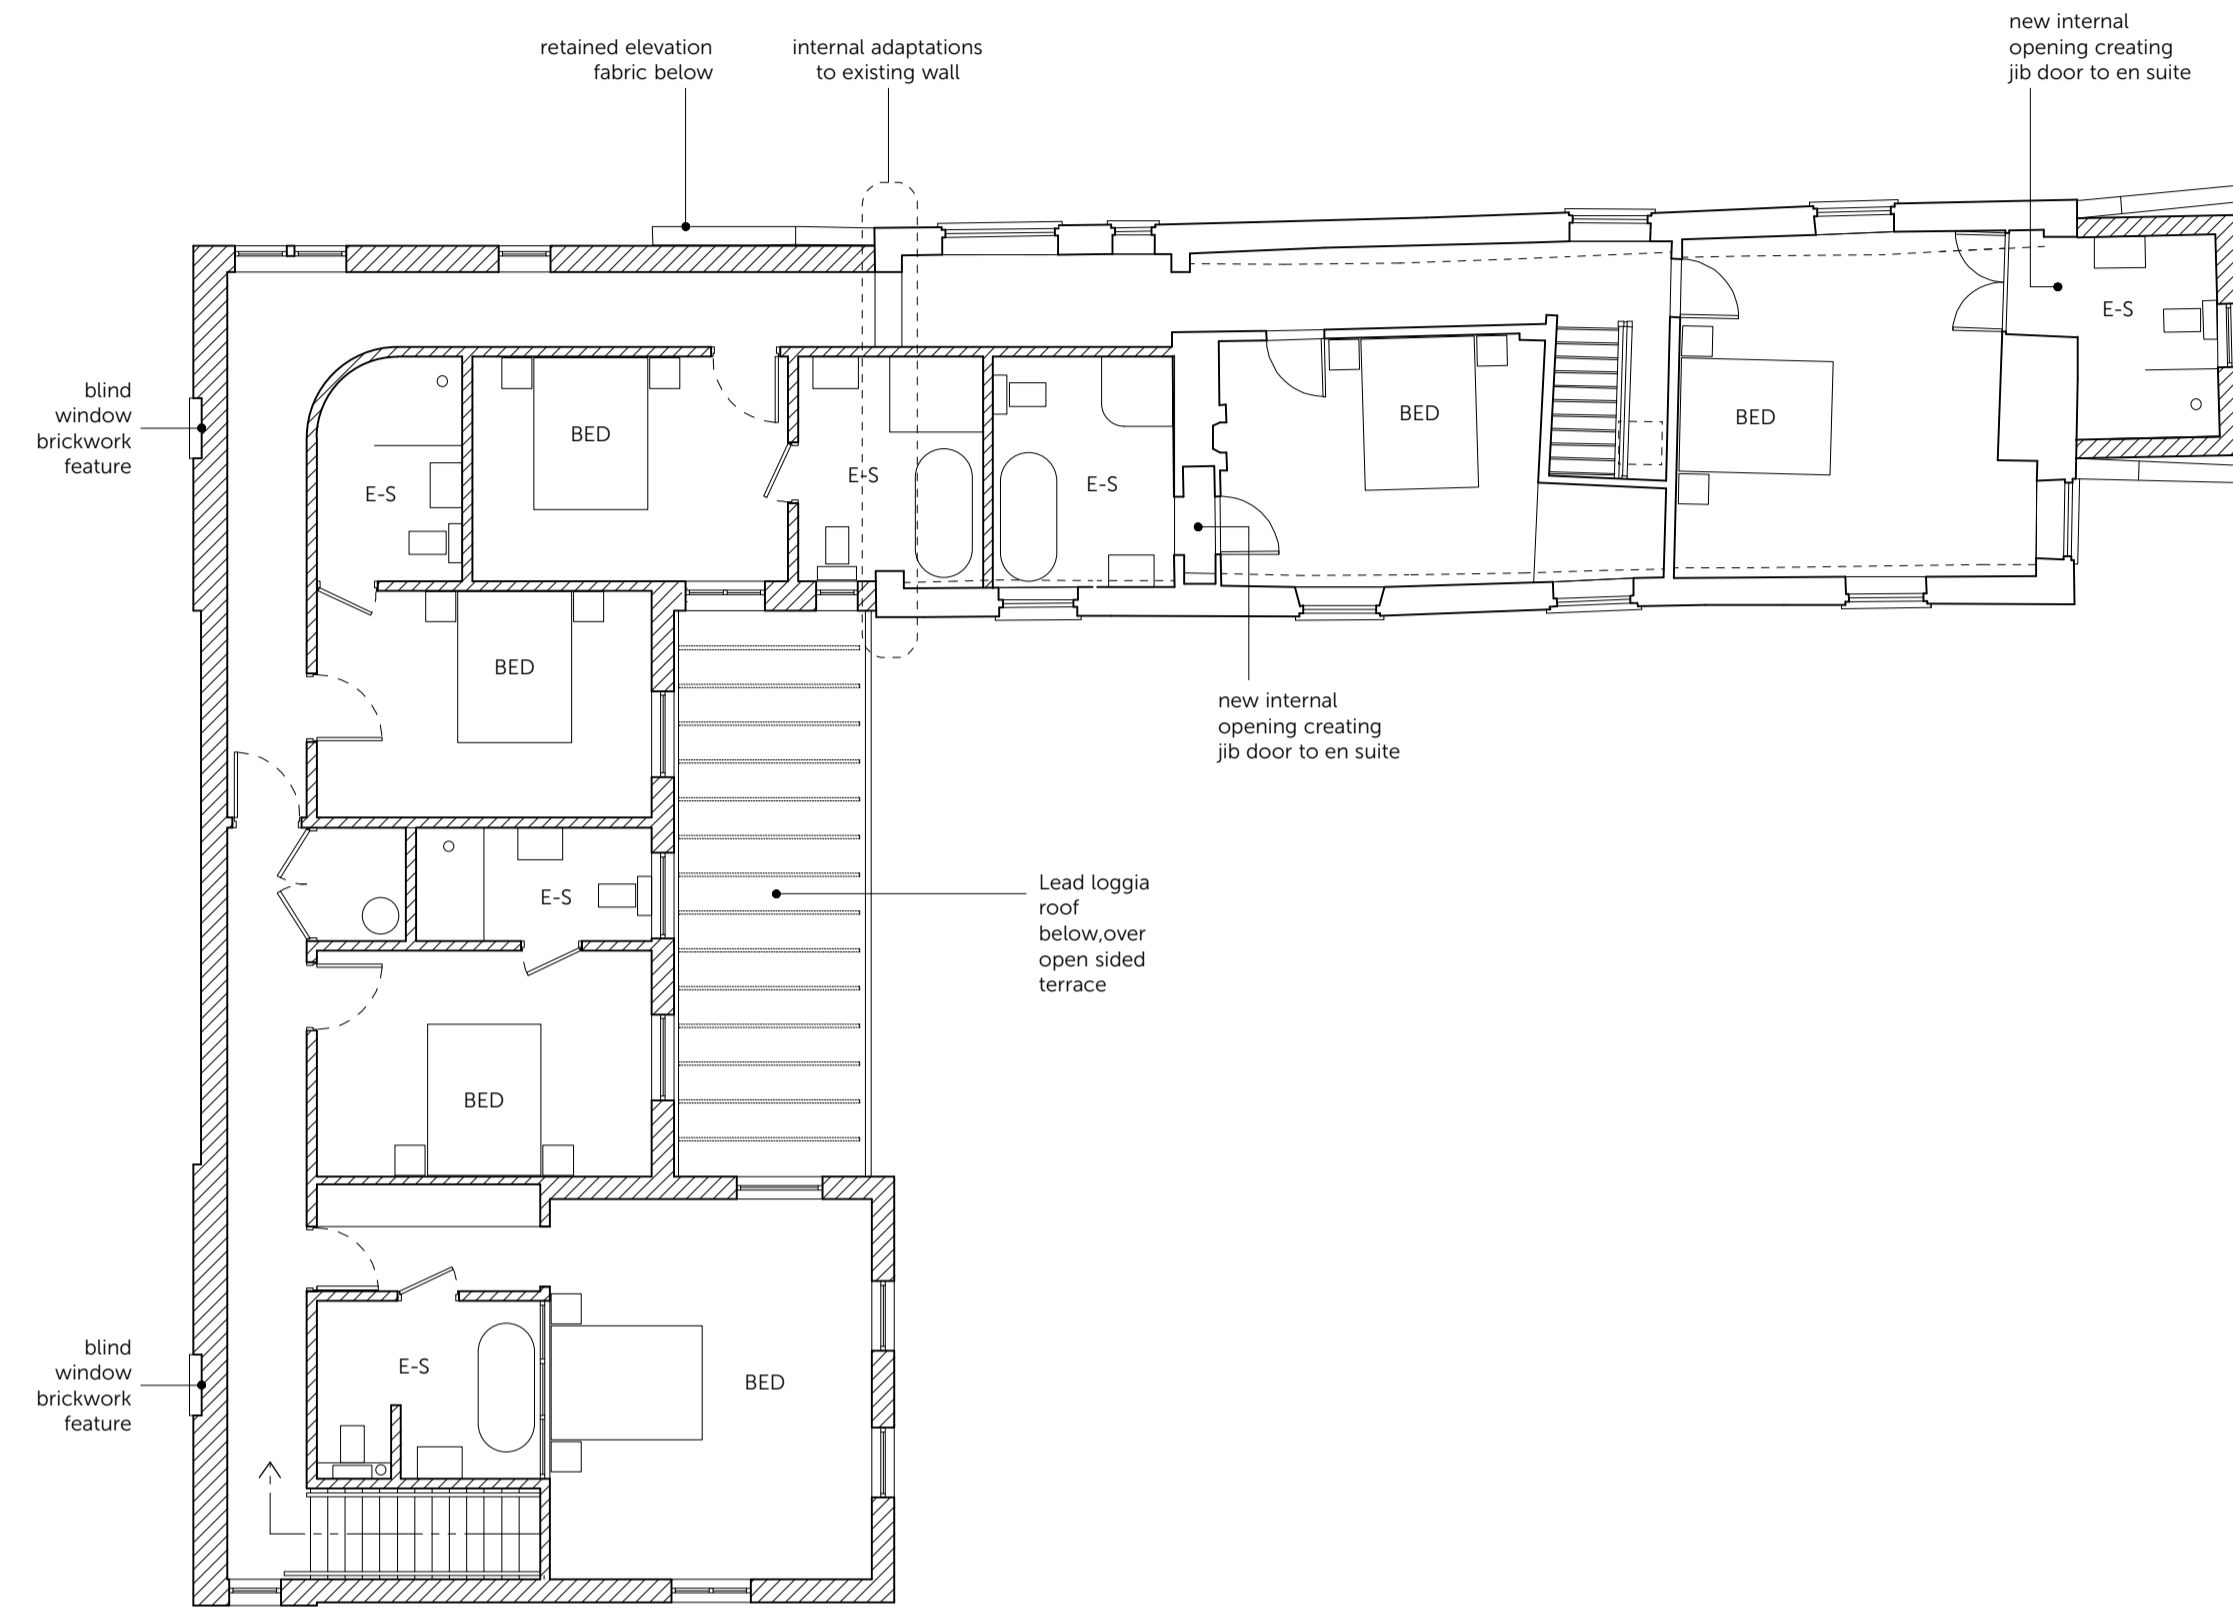

ROOF PLAN
1:100 @ A1

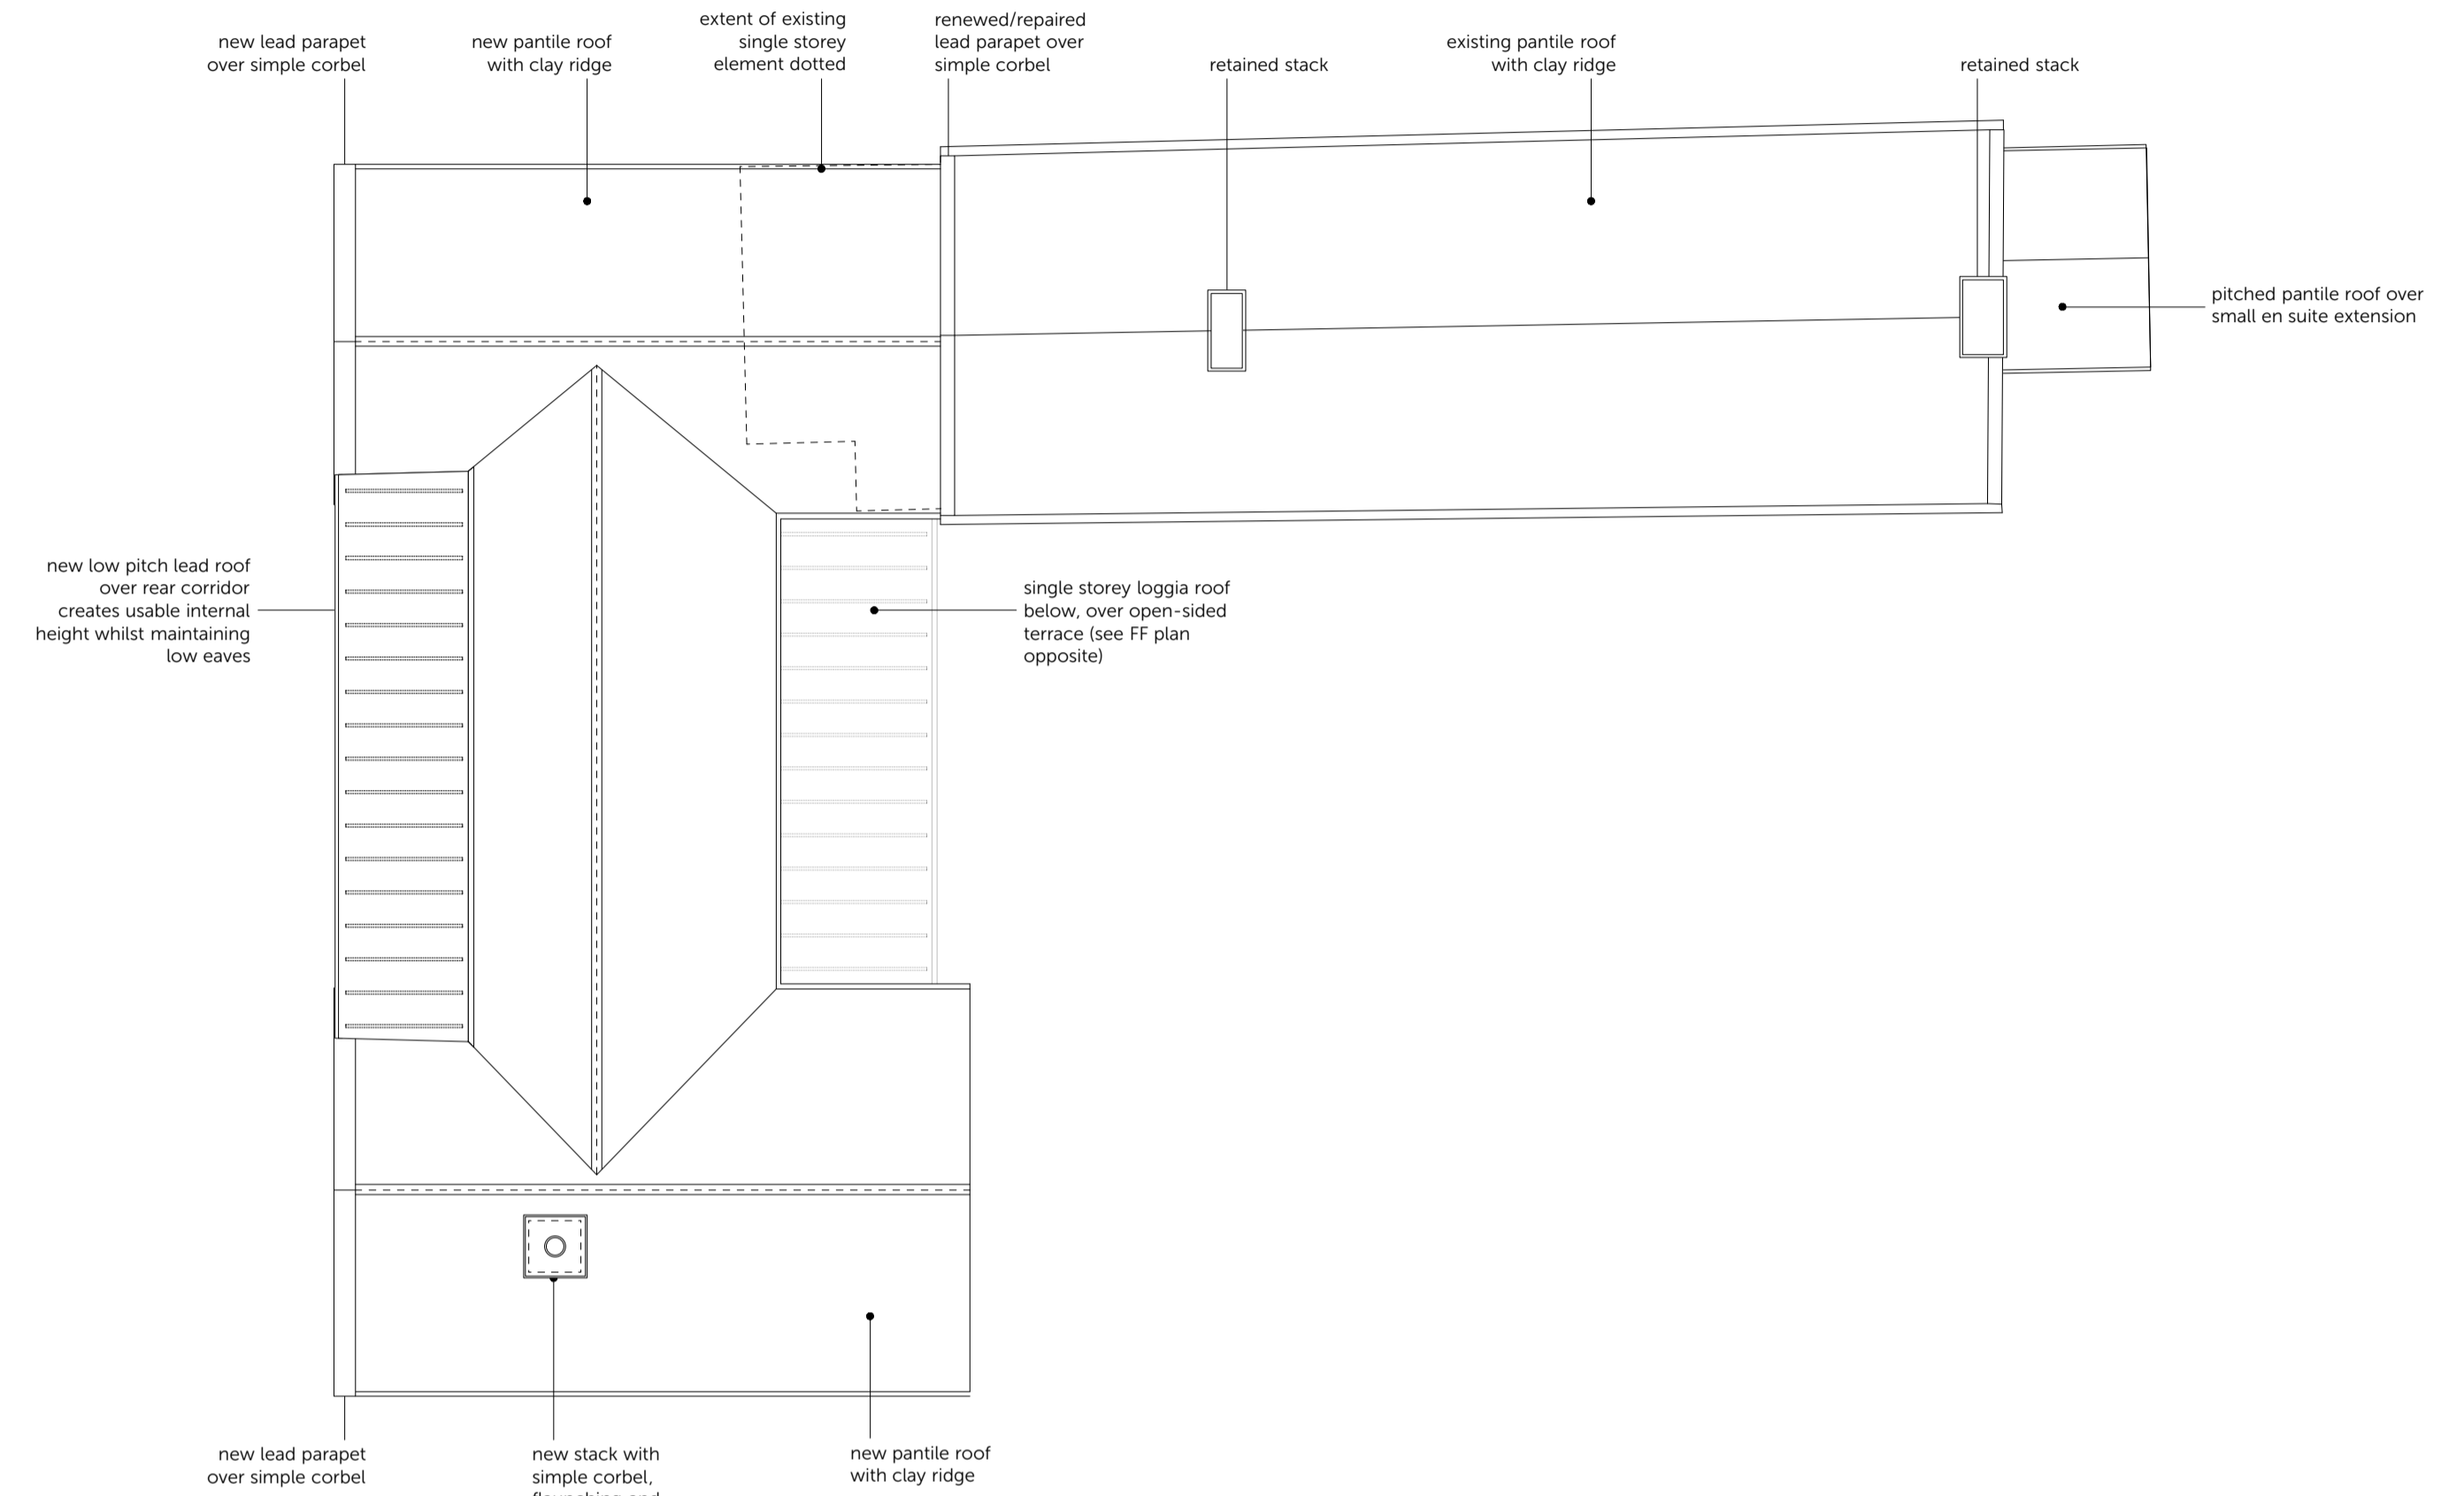

HATCH DENOTES
NEW FABRIC

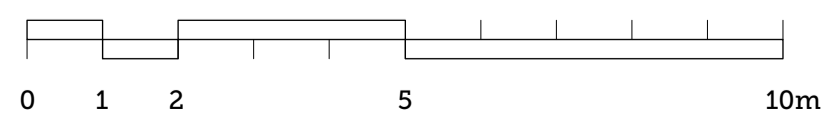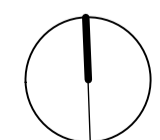

DO NOT SCALE FROM THIS DRAWING AND CHECK ALL DIMENSIONS ON SITE
THIS DRAWING IS TO BE READ IN CONJUNCTION WITH ALL OTHER RELEVANT INFORMATION FROM OTHER CONSULTANTS

REV	DATE	NOTES
P1	14.12.20	Issue to Client for information
P2	18.12.20	Minor roof and window amends
P3	12.01.21	Window revisions
P4	21.01.21	Minor labelling edits

DRAWN PROJECT DENNING, Burnham Norton TITLE FIRST FLOOR & ROOF PLANS
Extension & Alterations

CHECKED SCALE @A1 1:100 /@A3 1:200 DATE May 20 NO 2028 P 101 REV P4