



NORTH (STREET) ELEVATION  
1:100 @ A1

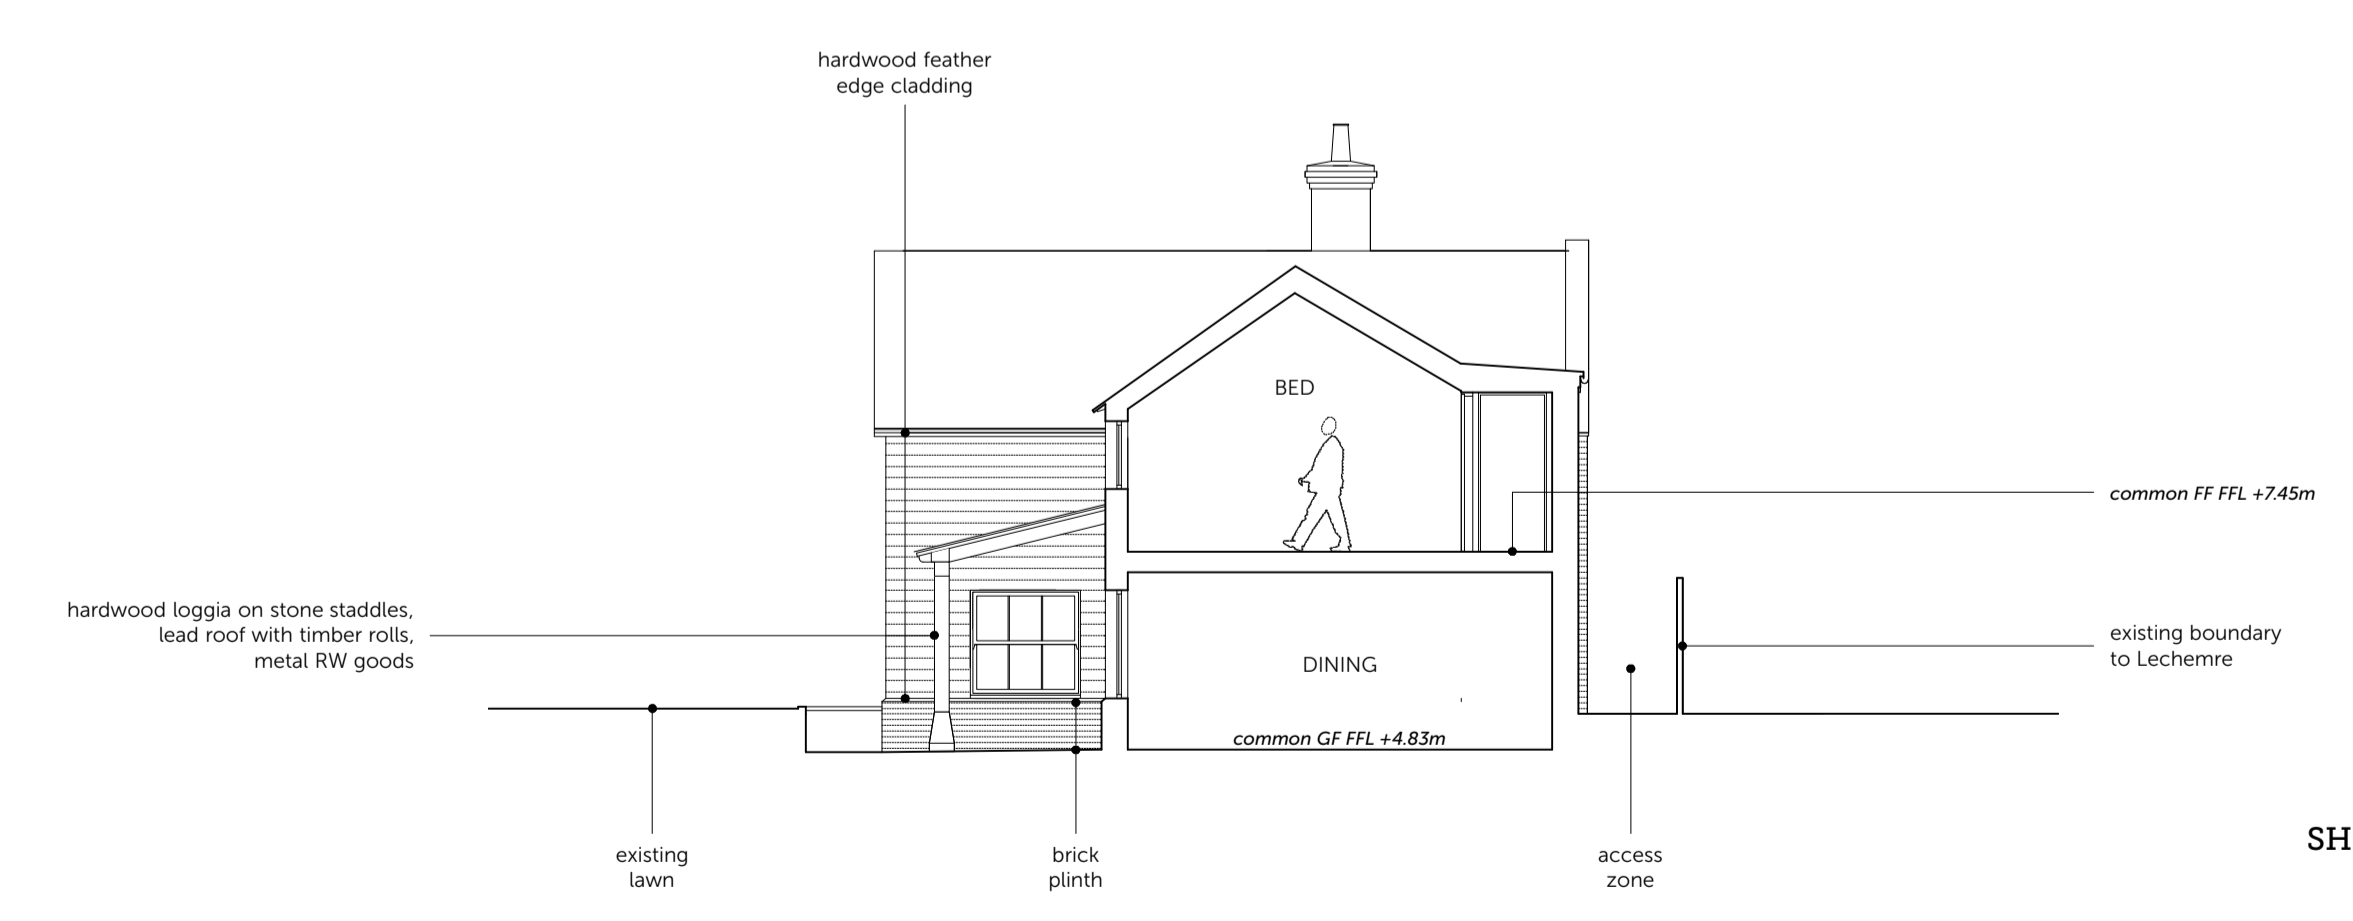

SHORT SECTION A FACING SOUTH  
1:100 @ A1

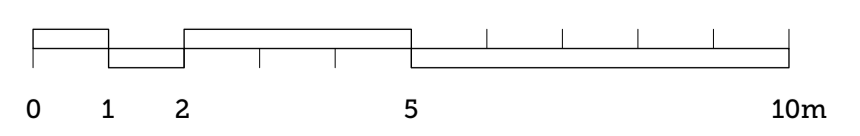

DO NOT SCALE FROM THIS DRAWING AND CHECK ALL DIMENSIONS ON SITE  
THIS DRAWING IS TO BE READ IN CONJUNCTION WITH ALL OTHER RELEVANT INFORMATION FROM OTHER CONSULTANTS

REV	DATE	NOTES
P1	14.12.20	Issue to Client for information
P2	18.12.20	Window amendments
P3	12.01.21	Window revisions
P4	20.01.21	Window to loggia amended
P5	21.01.21	Extension windows revised

DRAWN	PROJECT	TITLE
	DENNING, Burnham Norton Extension & Alterations	NORTH ELEVATION, SECTION A
CHECKED	SCALE	DATE
	@A1 1:100 / @A3 1:200	May 20
NO	REV	P5
2028 P 110		