

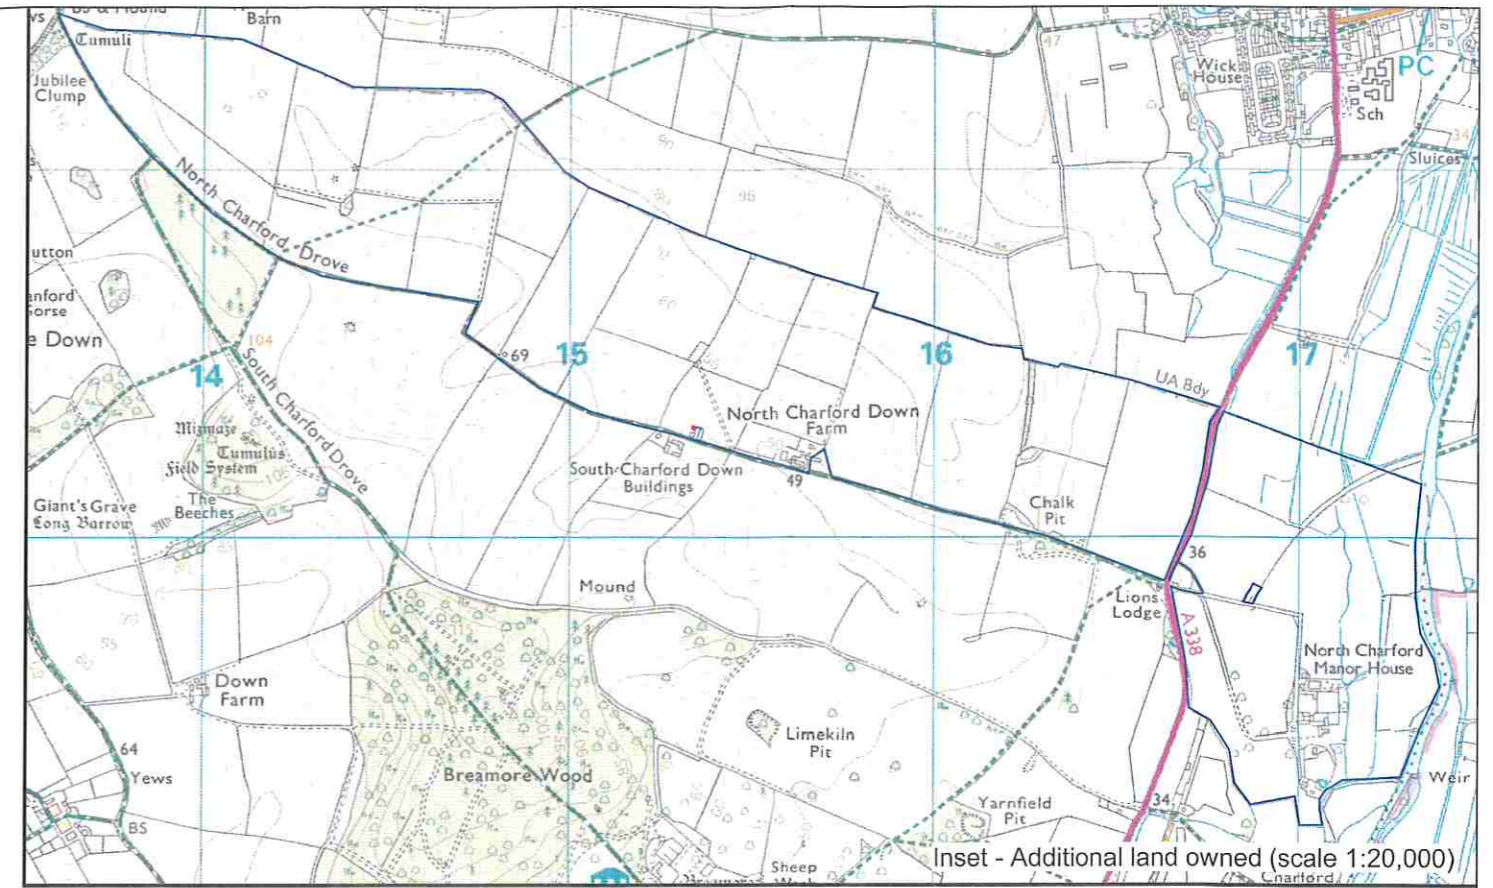
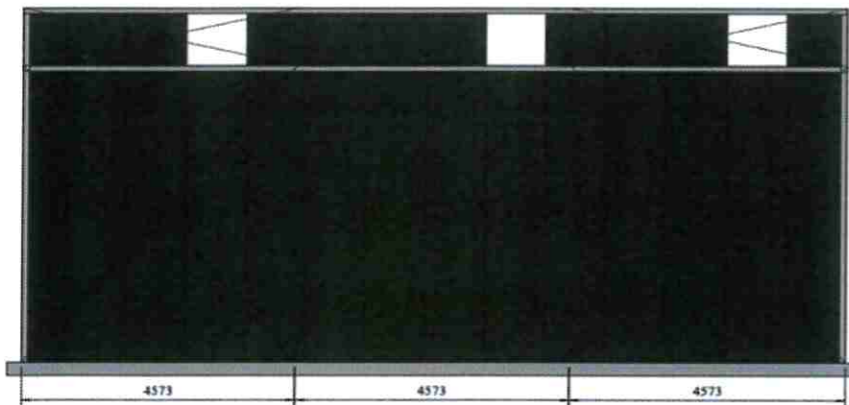
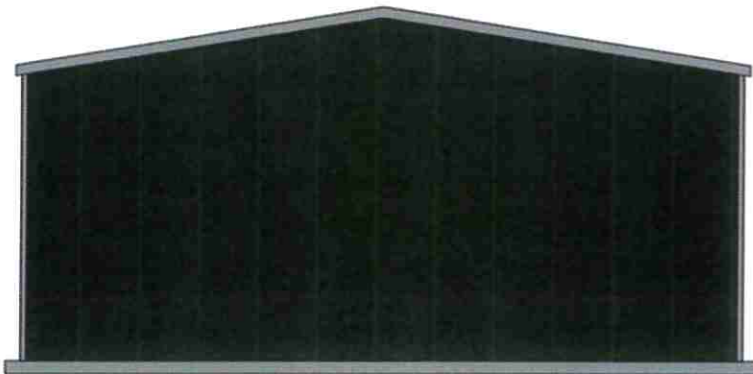
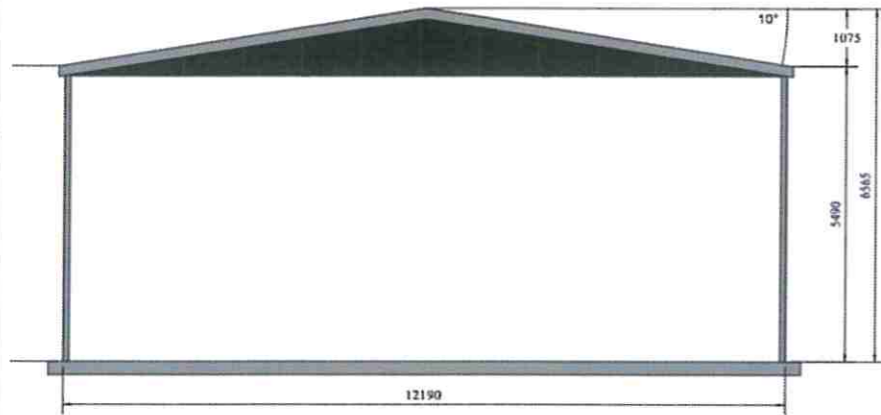


Inset - Building Elevations (not to scale)

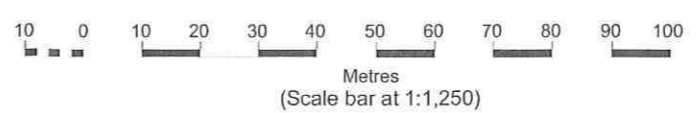

Mapping Department
 Knight Frank LLP
 Ramsbury House, 22 High Street
 Hungerford, Berkshire, RG17 0NF
 (t) 01488 688508
 (e) mapping@knightfrank.com

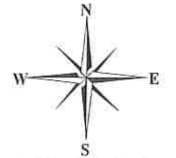

Date: 30:01:21
 Drawn By: MMCC
 Scale: 1:1250 @ A3
 Plan Ref:
 Title: Charford Manor Proposed Agricultural Building

This Plan is published for guidance only, and although it is believed to be correct its accuracy is not guaranteed, nor is it intended to form part of any contract. ©Crown copyright and database rights 2021. Licence No. 100021721