
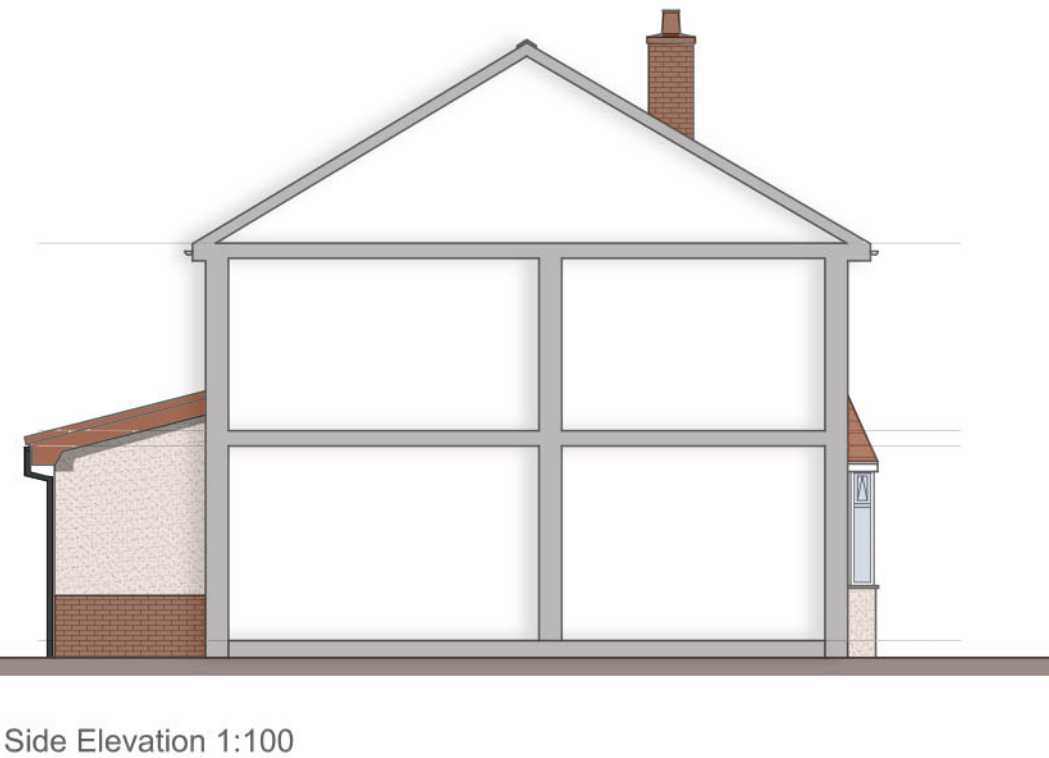
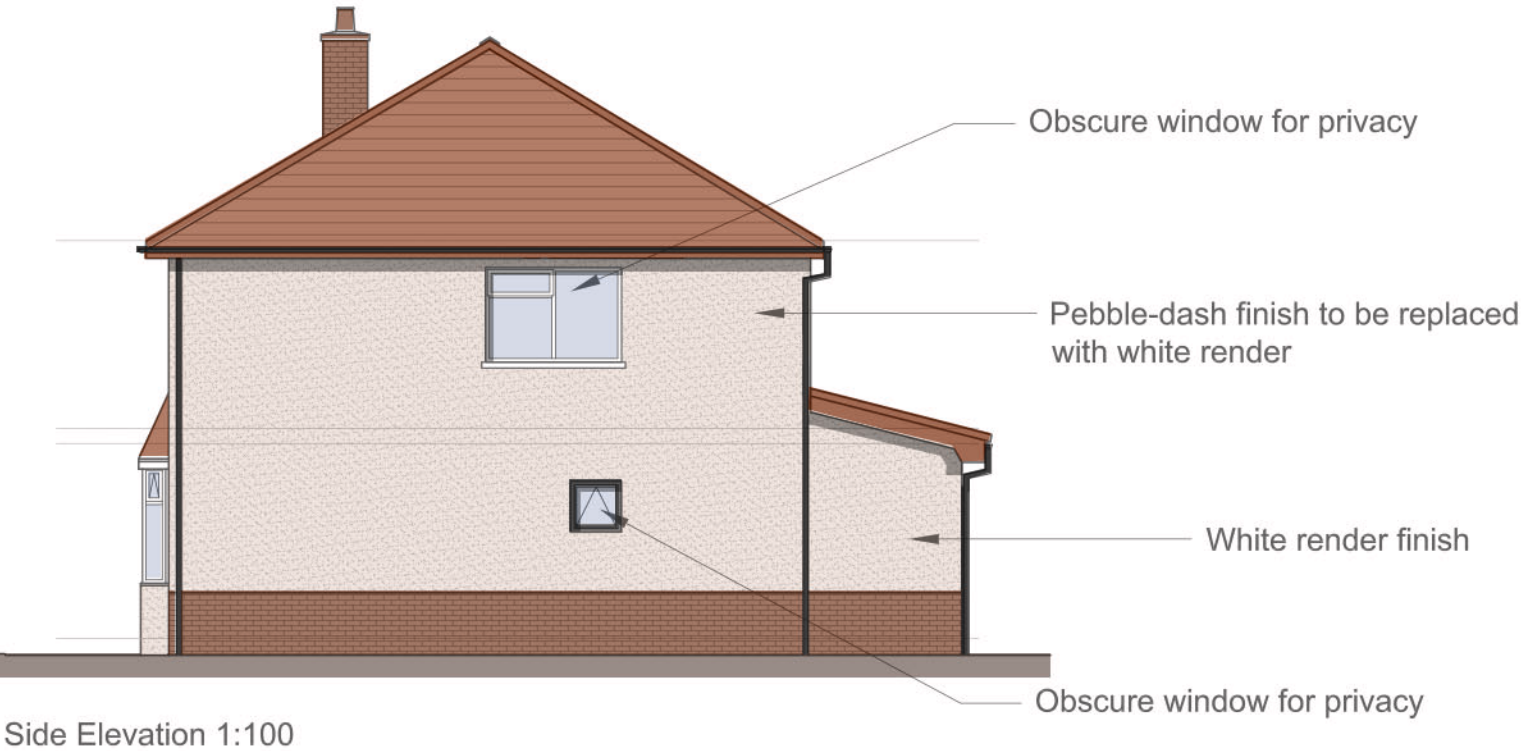


Notes

Tom Daniel Architecture take no responsibility for any dimensions obtained by scaling from this drawing. If no dimension is shown the recipient must ascertain the dimension specifically from the principal designer or by site measurement. Supplying this drawing in digital form is solely for convenience and no reliance may be placed on digital data. All data must be checked against hard copy. Dimensions must be checked on site. Any discrepancies must be reported to the principal designer immediately. This drawing is copyright of Tom Daniel Architecture

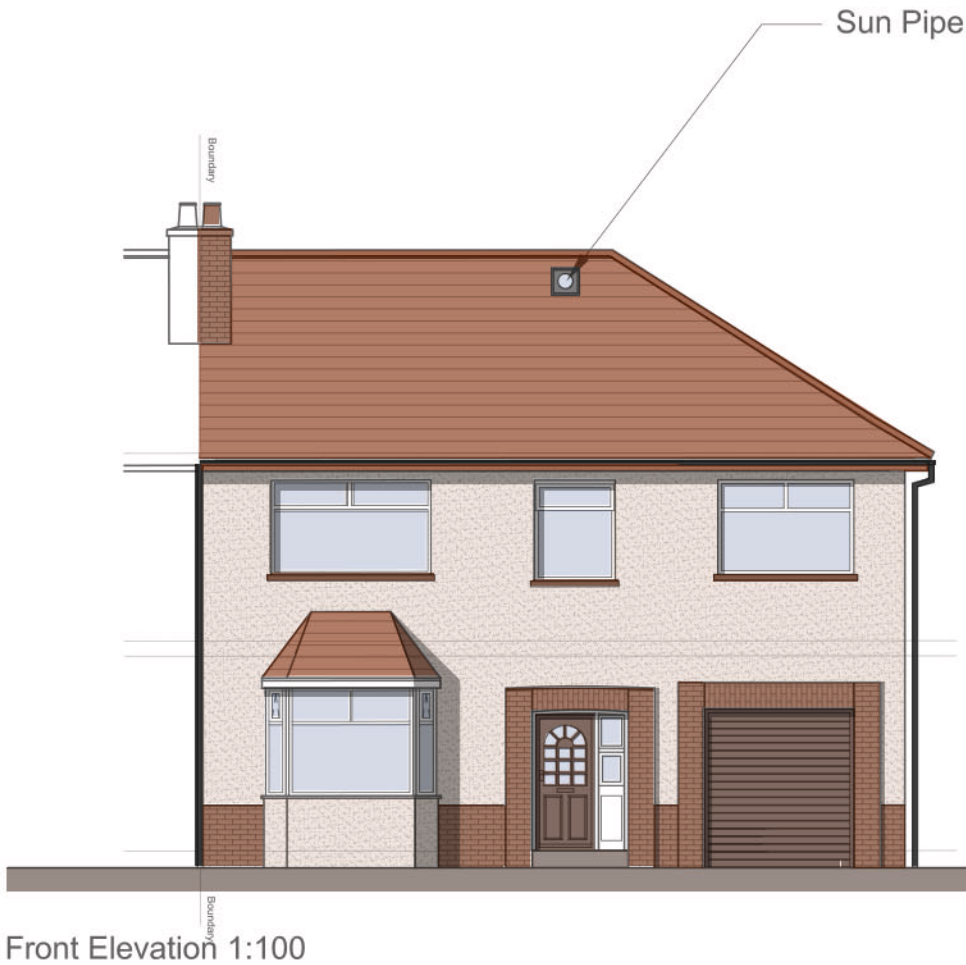

G	Updated following comments from the planning department	03.02.2021	TD
F	General updates	20.01.2021	TD
E	Updated following client comments	10.01.2021	TD
D	Updated following client comments	06.01.2021	TD
C	Updated following client comments	02.01.2021	TD
B	Updated following client meeting	22.11.2020	TD
A	Updated following client meeting	19.08.2020	TD
Rev	Description	Date	By

Tom Daniel Architecture			
Client: Mr & Mrs Hartley			
Project: 35 Hemper Lane, Sheffield			
Project Status: PL-Planning			
Scale:	@ original size	Date:	Drawn by:
1:100	A3	15.08.2020	TD
Checked By:			Rev:
G			
Project Number	Drawing Number		
0008	A	DR	009
Description			Rev:
Proposed Elevations Opt2			G
0 1m 2m Scale 1:100			