



©2010 Arqiva
 All rights reserved. No part of this publication may be reproduced, stored in a retrieval system or transmitted in any form or by any means (Electronic, Mechanical, Photocopying, Recording or otherwise), without the prior written consent of the Company.

NOTES

BASED UPON ORDNANCE SURVEY DIGITAL DATA WITH THE PERMISSION OF THE CONTROLLER OF HER MAJESTY'S STATIONARY OFFICE, © CROWN COPYRIGHT. LICENCE NO. 100044560

O.S. LANDRANGER MAP No. 110

BT SKYLINE No.

SZ0049

ISS	REVISION	DATE	DRN	APP
3	PROJ No 222778	13/05/20	TCS	KG
2	PROJ No 207947	07/02/19	KG	LBG
1	PROJ No 144291	11/11/14	AQ	BG
	FIRST ISSUE			



Crawley Court, Winchester, Hampshire, SO21 2QA
 Tel. 01962 823434, Fax. 01962 822378

SITE No **168228**
SHARROW TE
AIZLEWOOD ROAD
SHEFFIELD
SOUTH YORKSHIRE
S8 0YU

NGR SK 34828 85012

OS GRID 434828 385012


TITLE
LOCATION PLAN

SCALE SEE DRAWING

DRAWN	AQ	05/11/14
APPROVED	KG	13/05/20

DRG No.	Sheet 1 of 1	Rev
168228-00-004-ML003		3


THE SITE

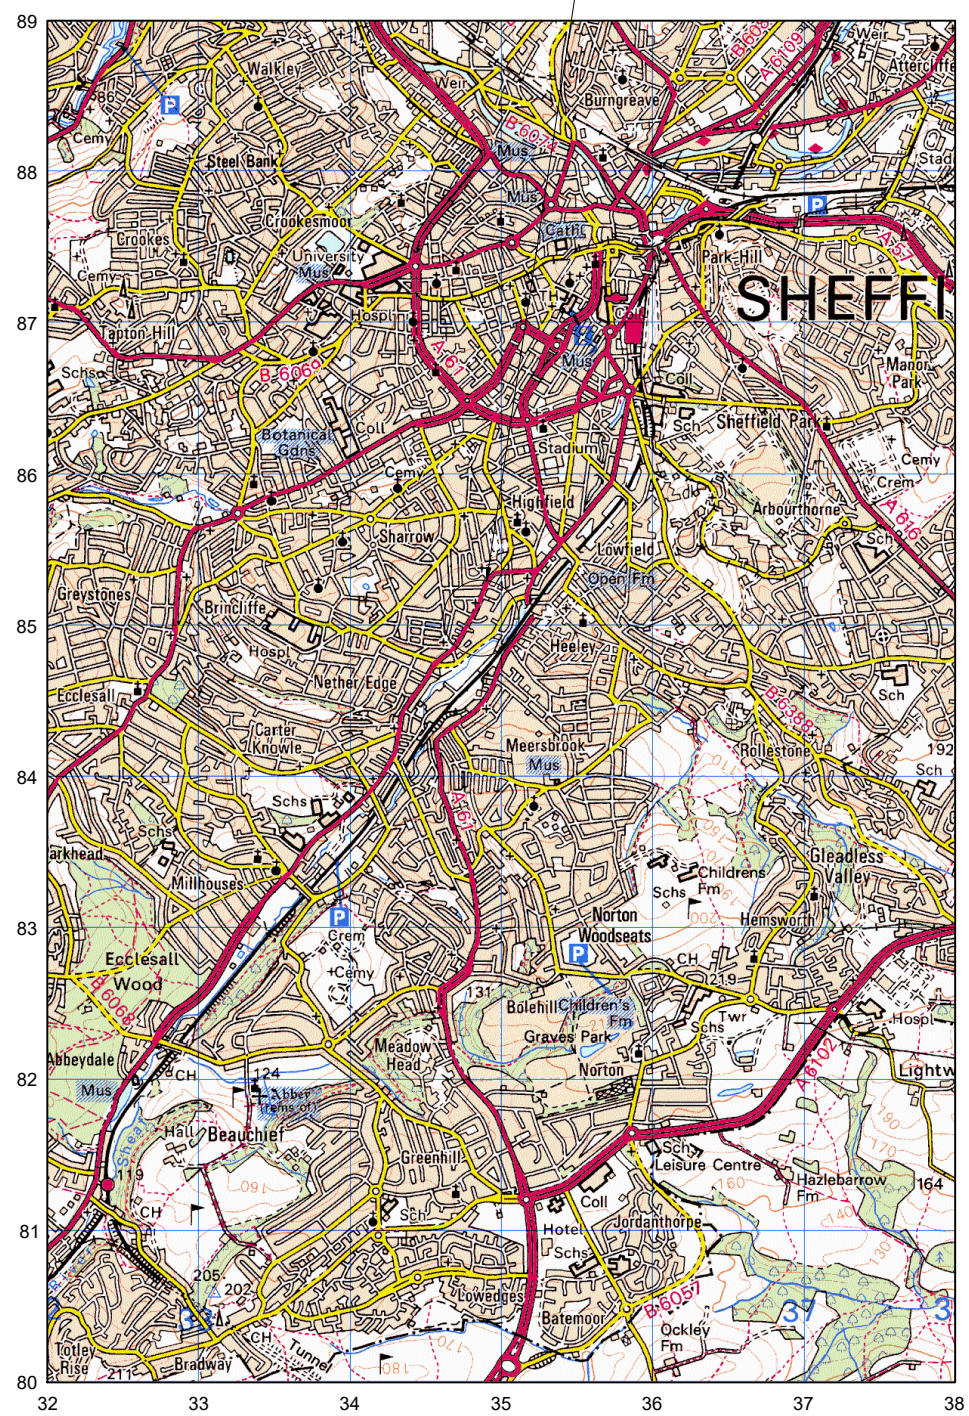

LOCATION PLAN
 SCALE 1:50,000

THE SITE

SITE ACCESS

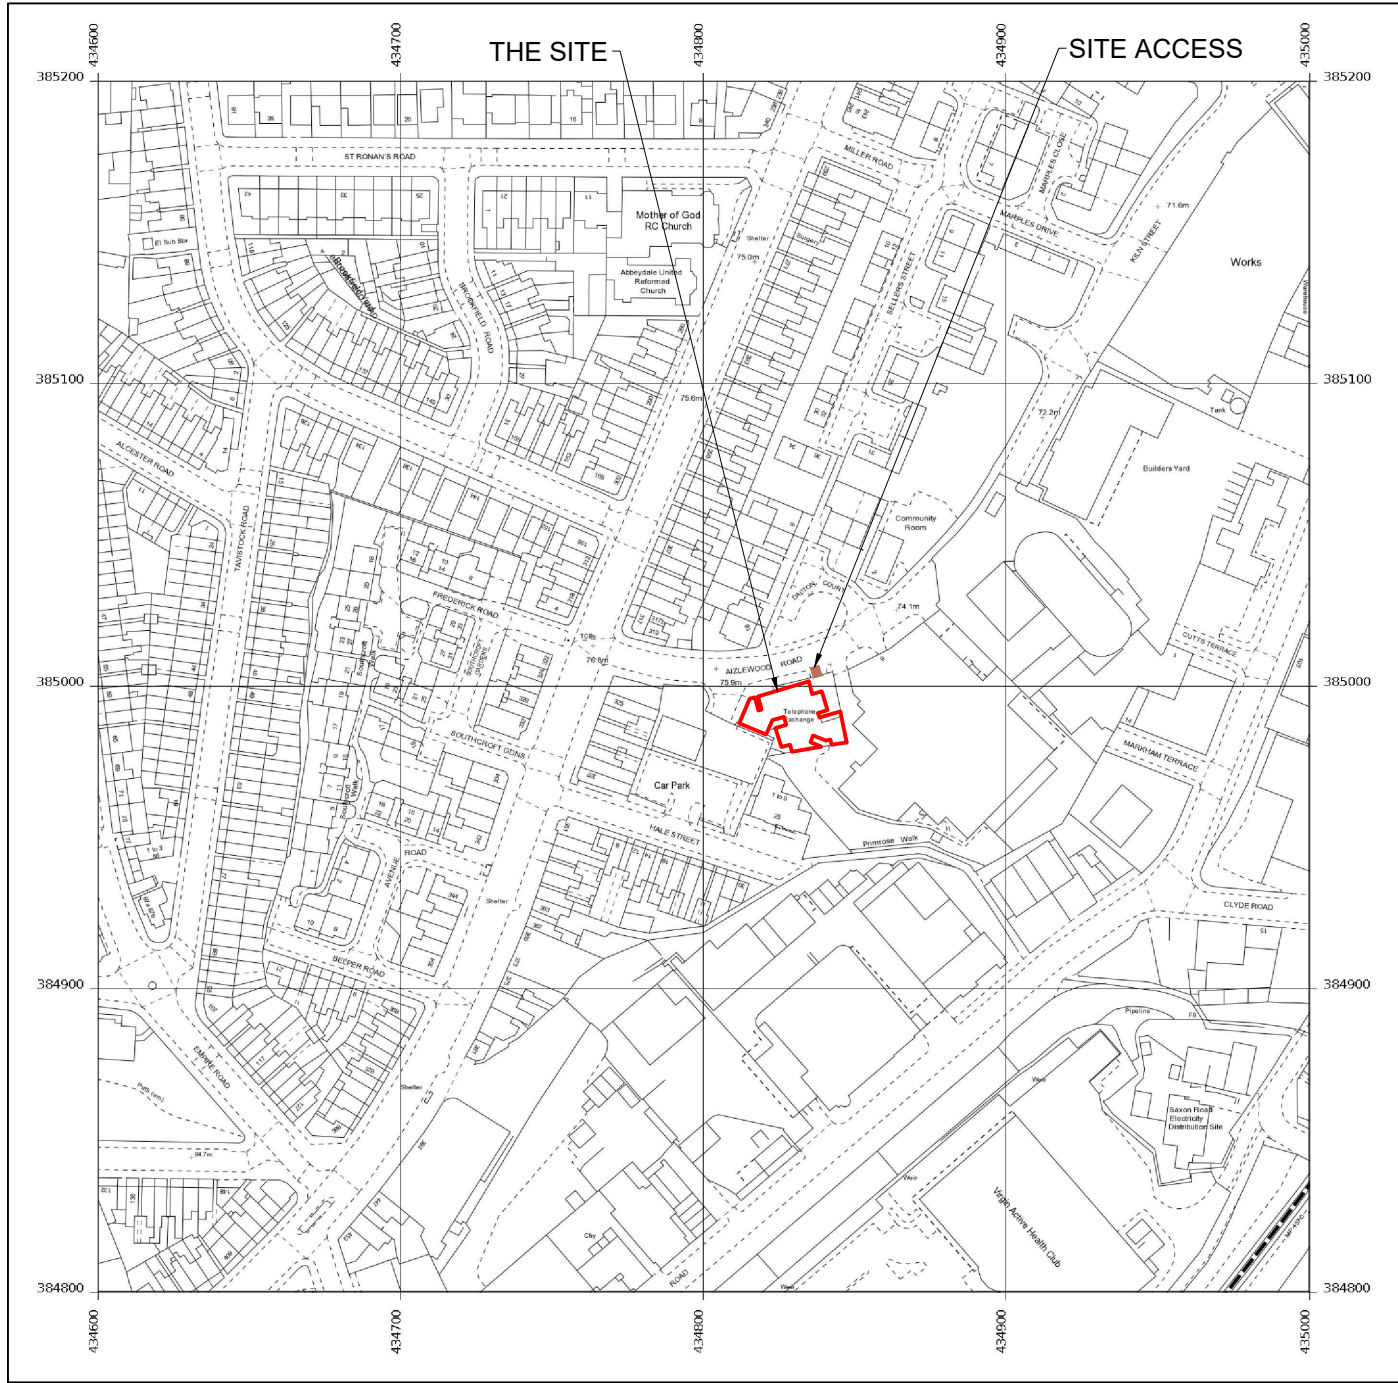


LOCATION PLAN
 SCALE 1:2500



©2010 Arqiva
 All rights reserved. No part of this publication may be reproduced, stored in a retrieval system or transmitted in any form or by any means (Electronic, Mechanical, Photocopying, Recording or otherwise), without the prior written consent of the Company.

NOTES

BASED UPON ORDNANCE SURVEY DIGITAL DATA WITH THE PERMISSION OF THE CONTROLLER OF HER MAJESTY'S STATIONARY OFFICE, © CROWN COPYRIGHT. LICENCE NO. 100044560

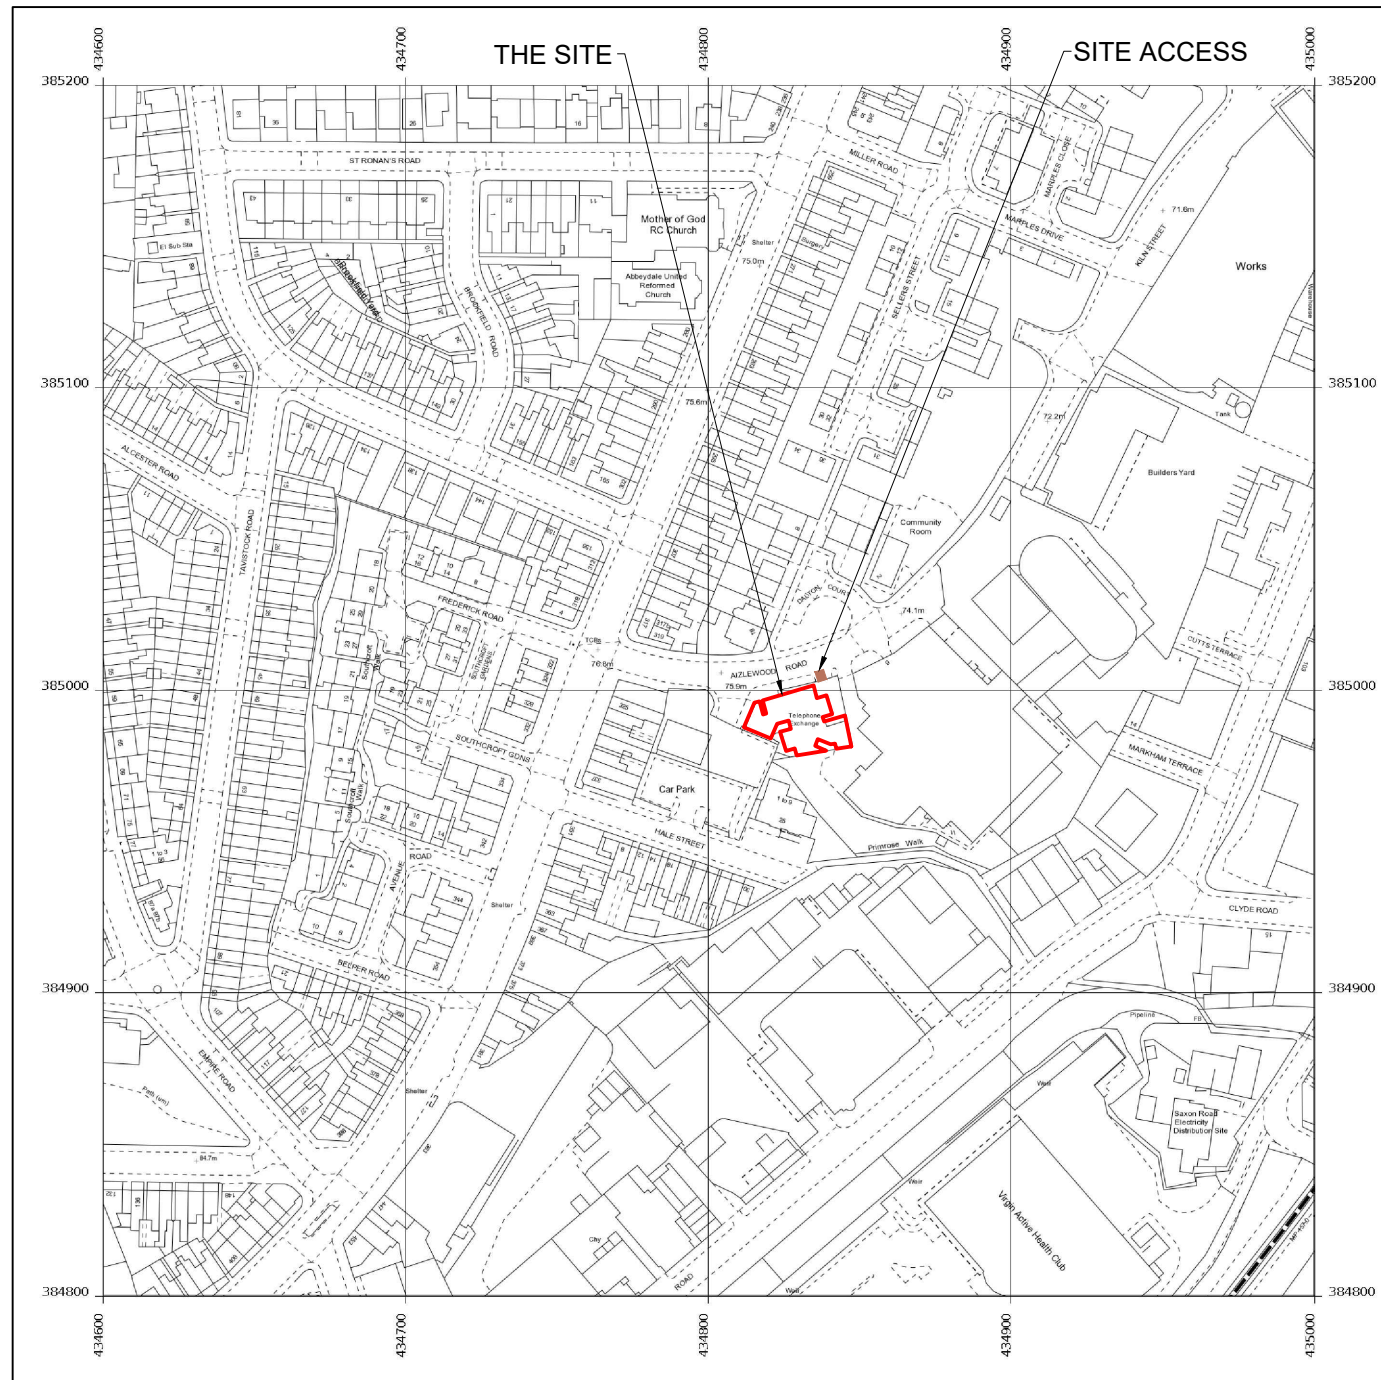

BT SKYLINE No.

SZ0049

PROJ No			
PROJ No			
3	PROJ No 222778 LOCATION PLAN	13/05/20	TCS KG
2	PROJ No 207947 MASTER UPDATE	07/02/19	KG LBG
1	PROJ No 144291 FIRST ISSUE	11/11/14	AQ BG
ISS	REVISION	DATE	DRN APP



Crawley Court, Winchester, Hampshire, SO21 2QA
 Tel. 01962 823434, Fax. 01962 822378

SITE No **168228**
SHARROW TE
AIZLEWOOD ROAD
SHEFFIELD
SOUTH YORKSHIRE
S8 0YU

NGR SK 34828 85012

OS GRID 434828 385012

TITLE
LEGAL PLAN

SCALE 1:2500

DRAWN AQ 05/11/14

APPROVED KG 13/05/20

DRG No. Sheet 1 of 1 Rev

168228-00-010-ML003 3