




PROPOSED SITE PLAN 1:100

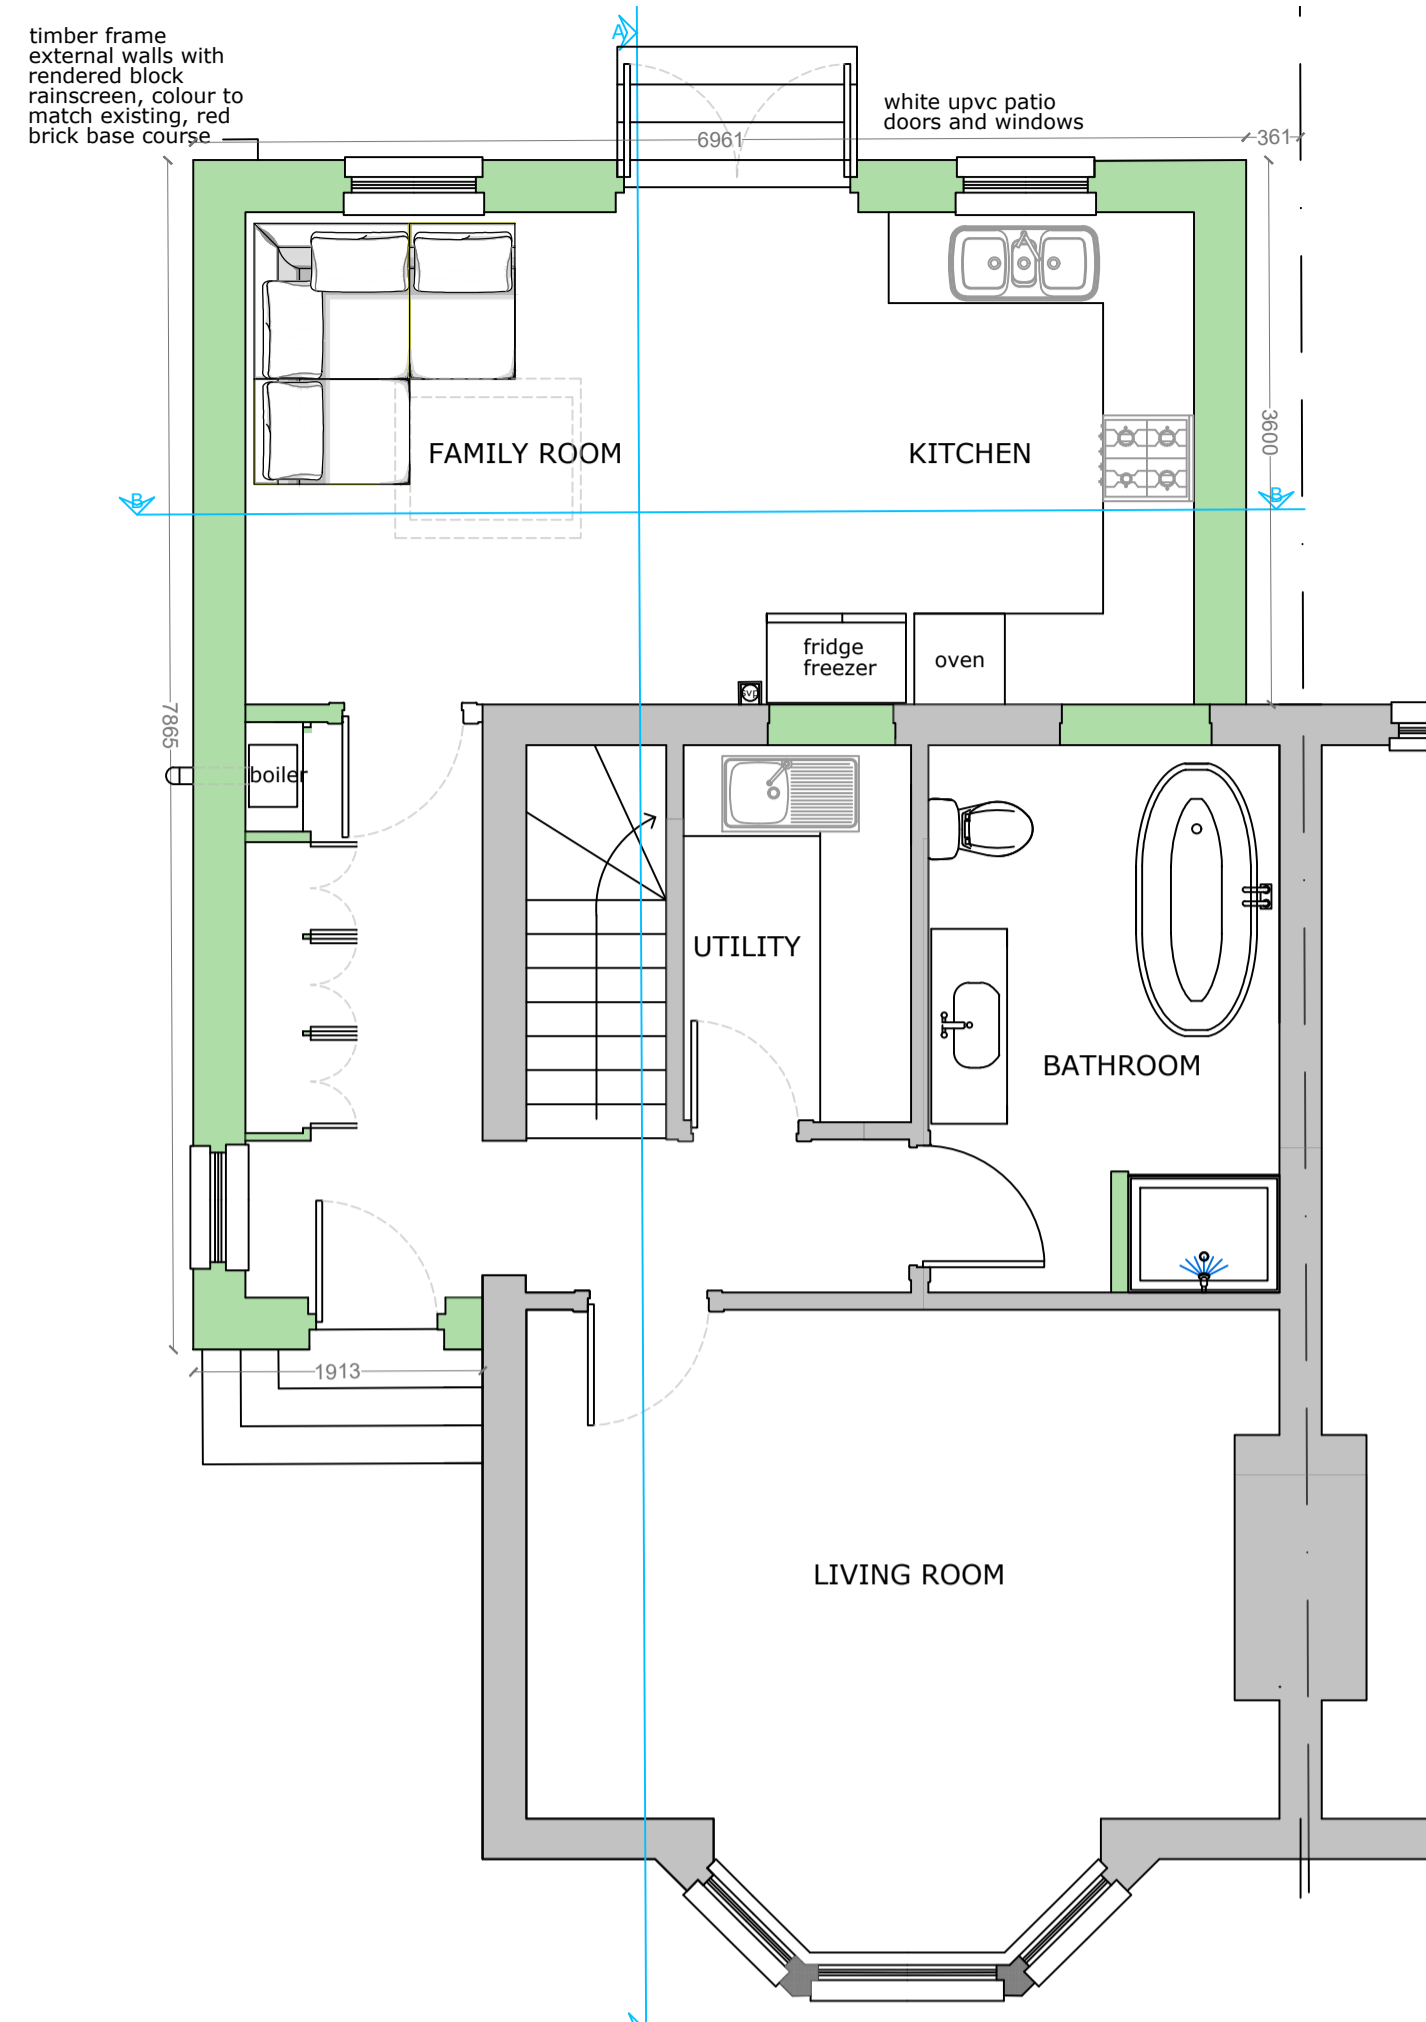


PROPOSED GROUND FLOOR PLAN 1:50

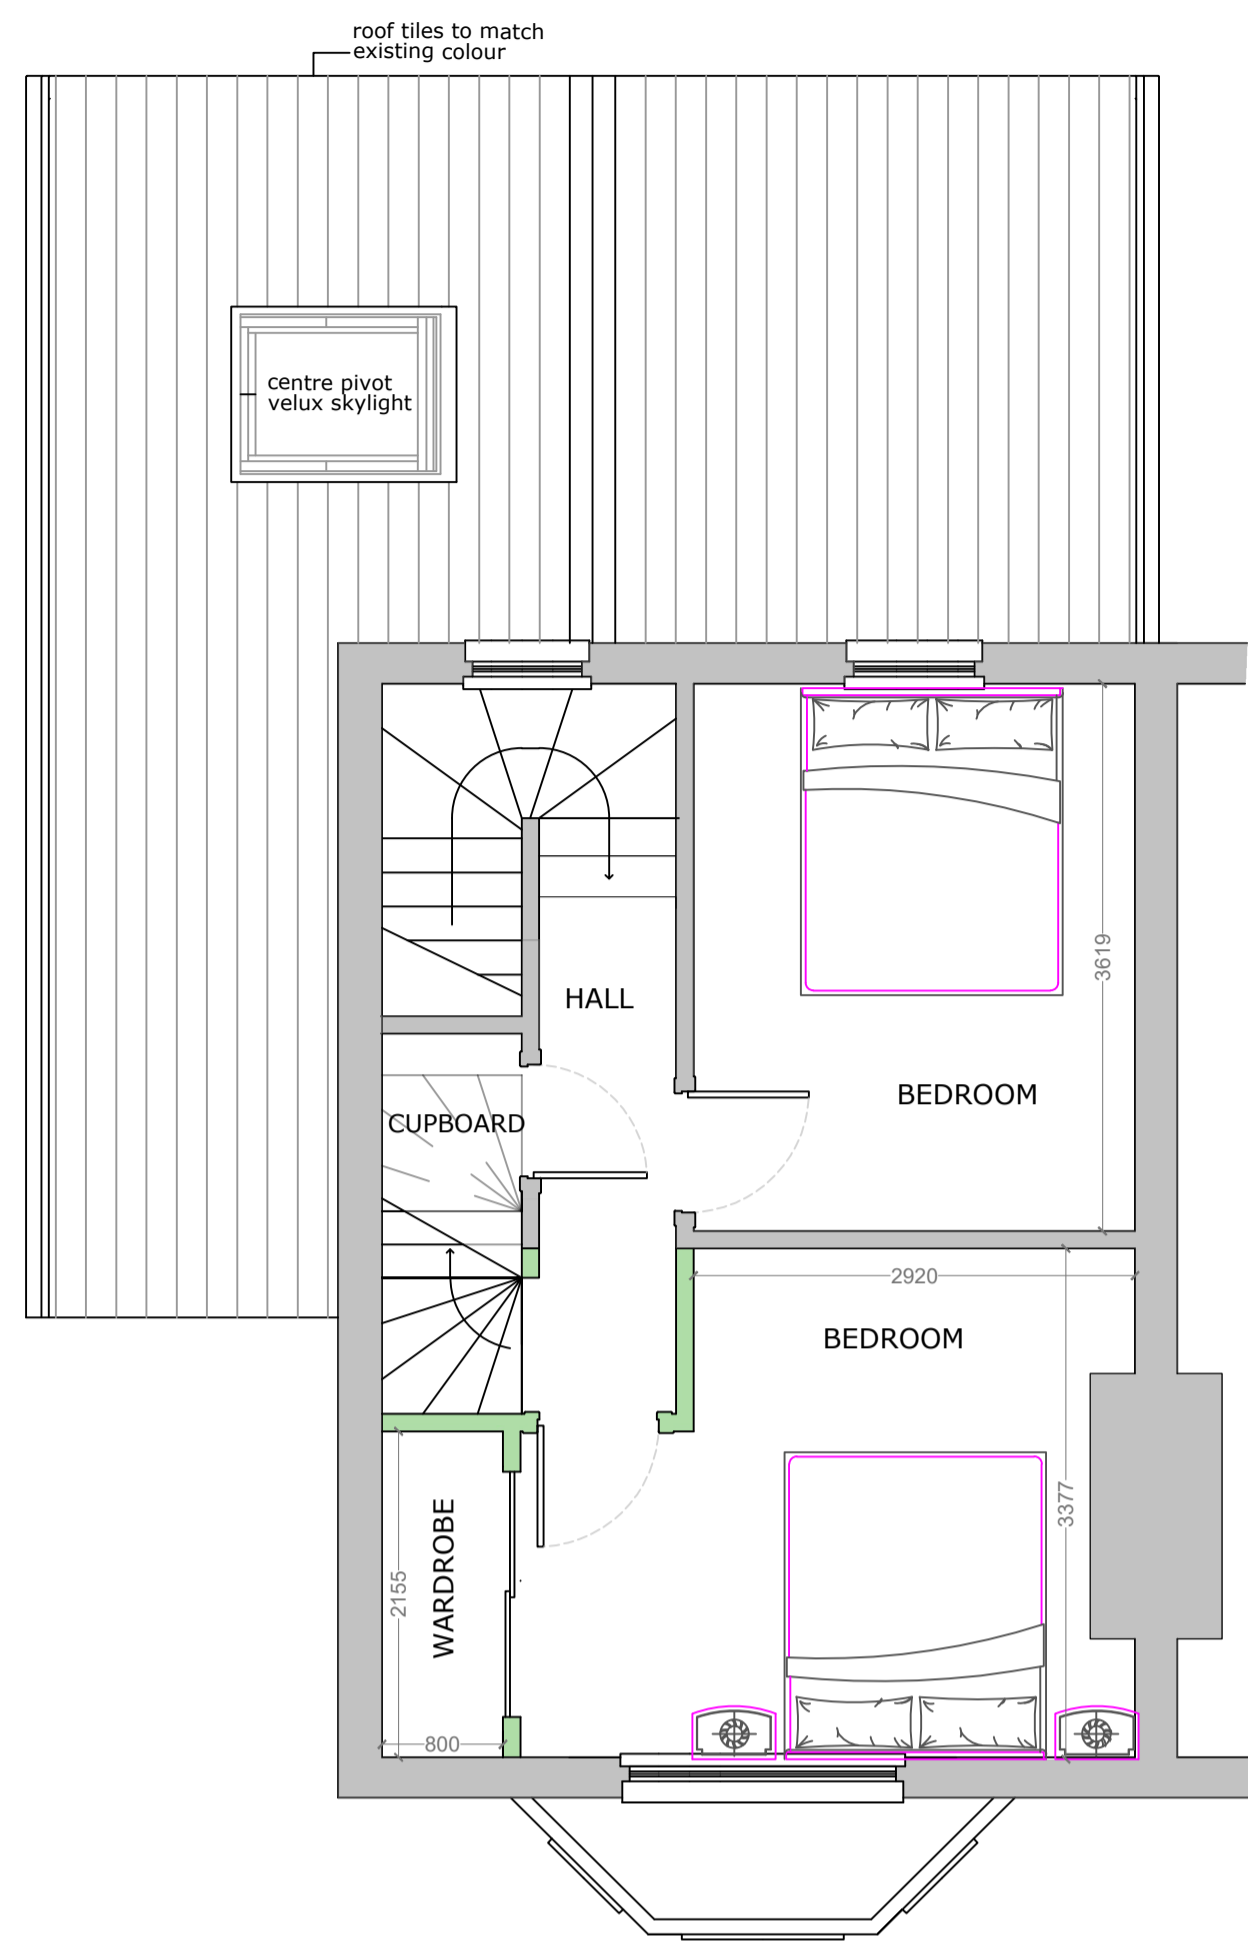

PROPOSED FIRST FLOOR PLAN 1:50

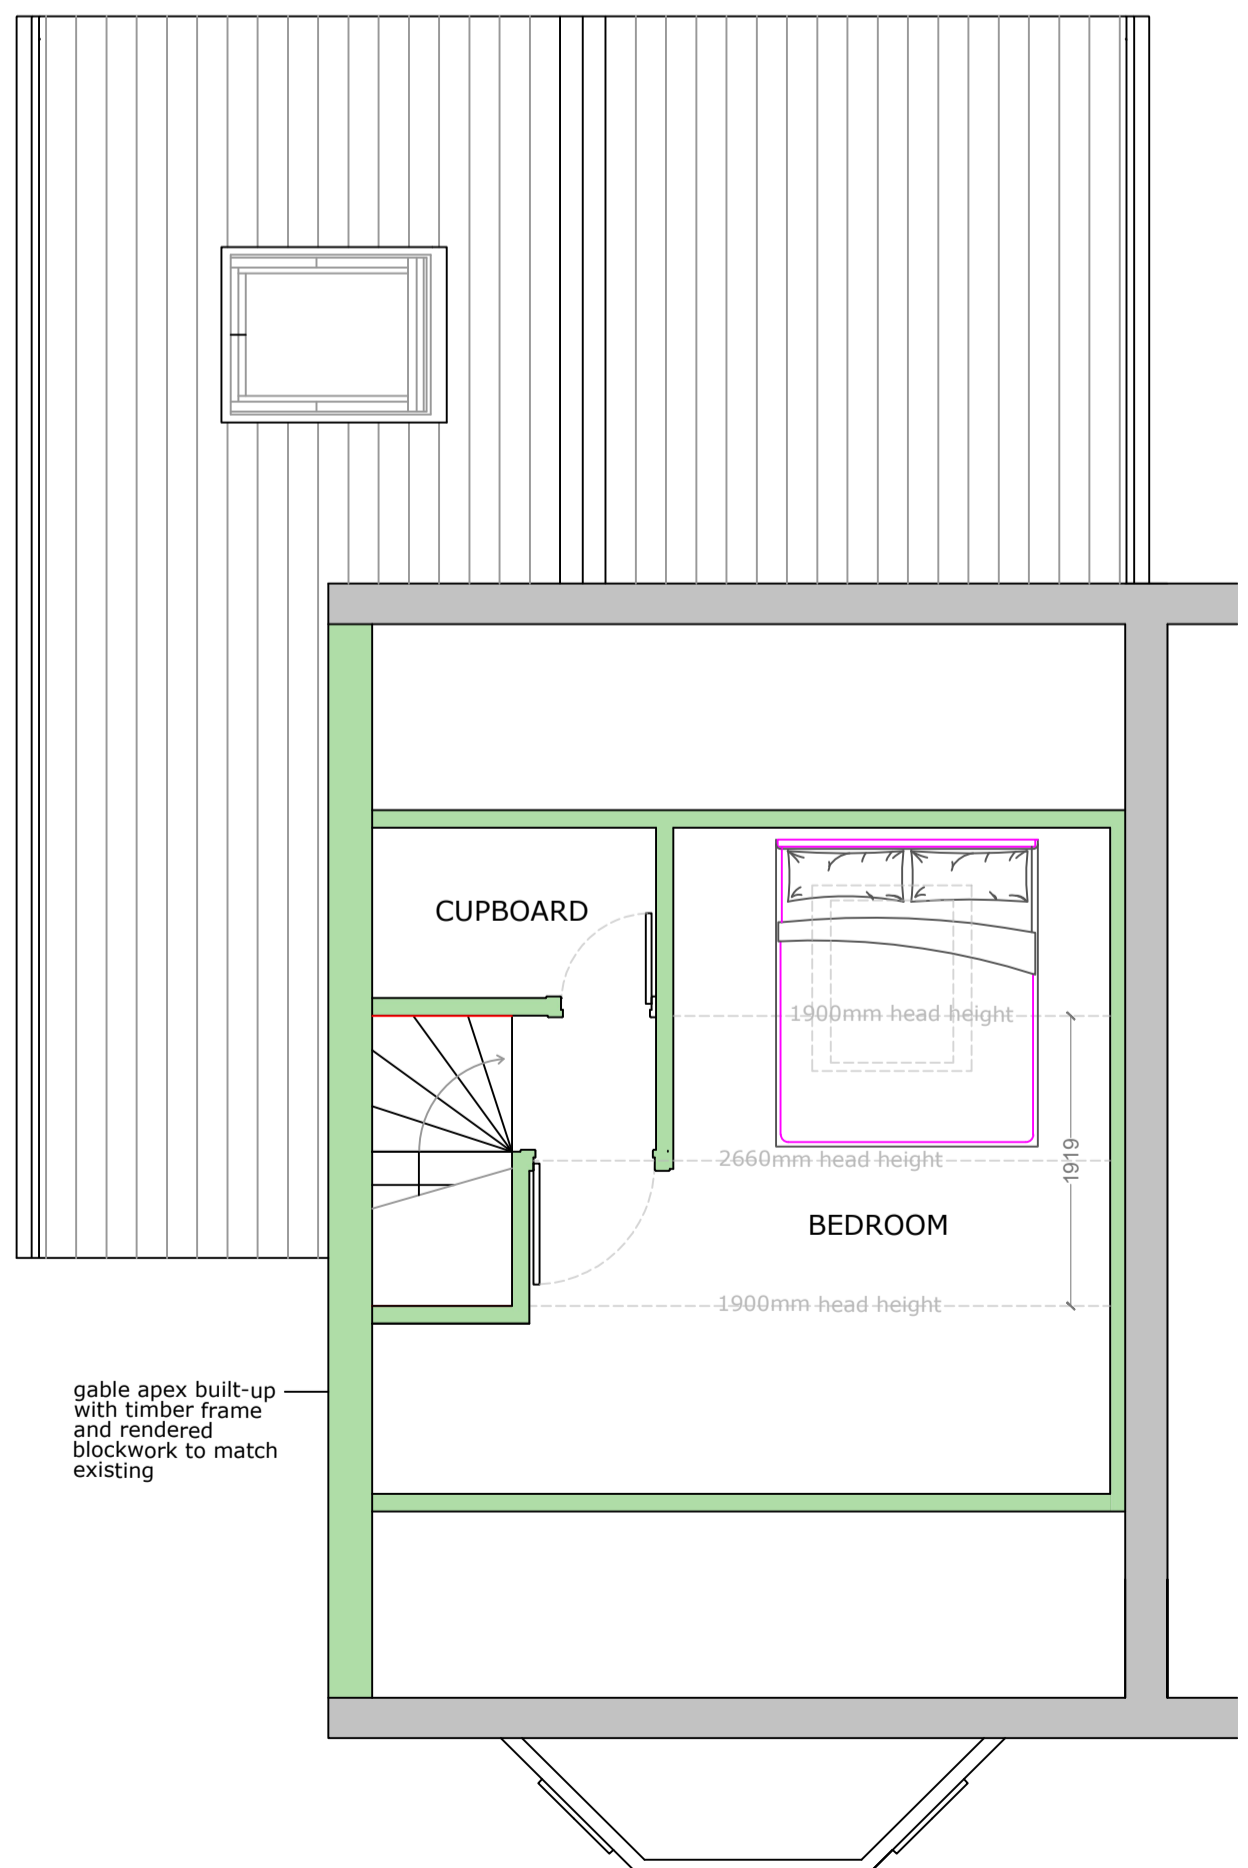

PROPOSED LOFT PLAN 1:50

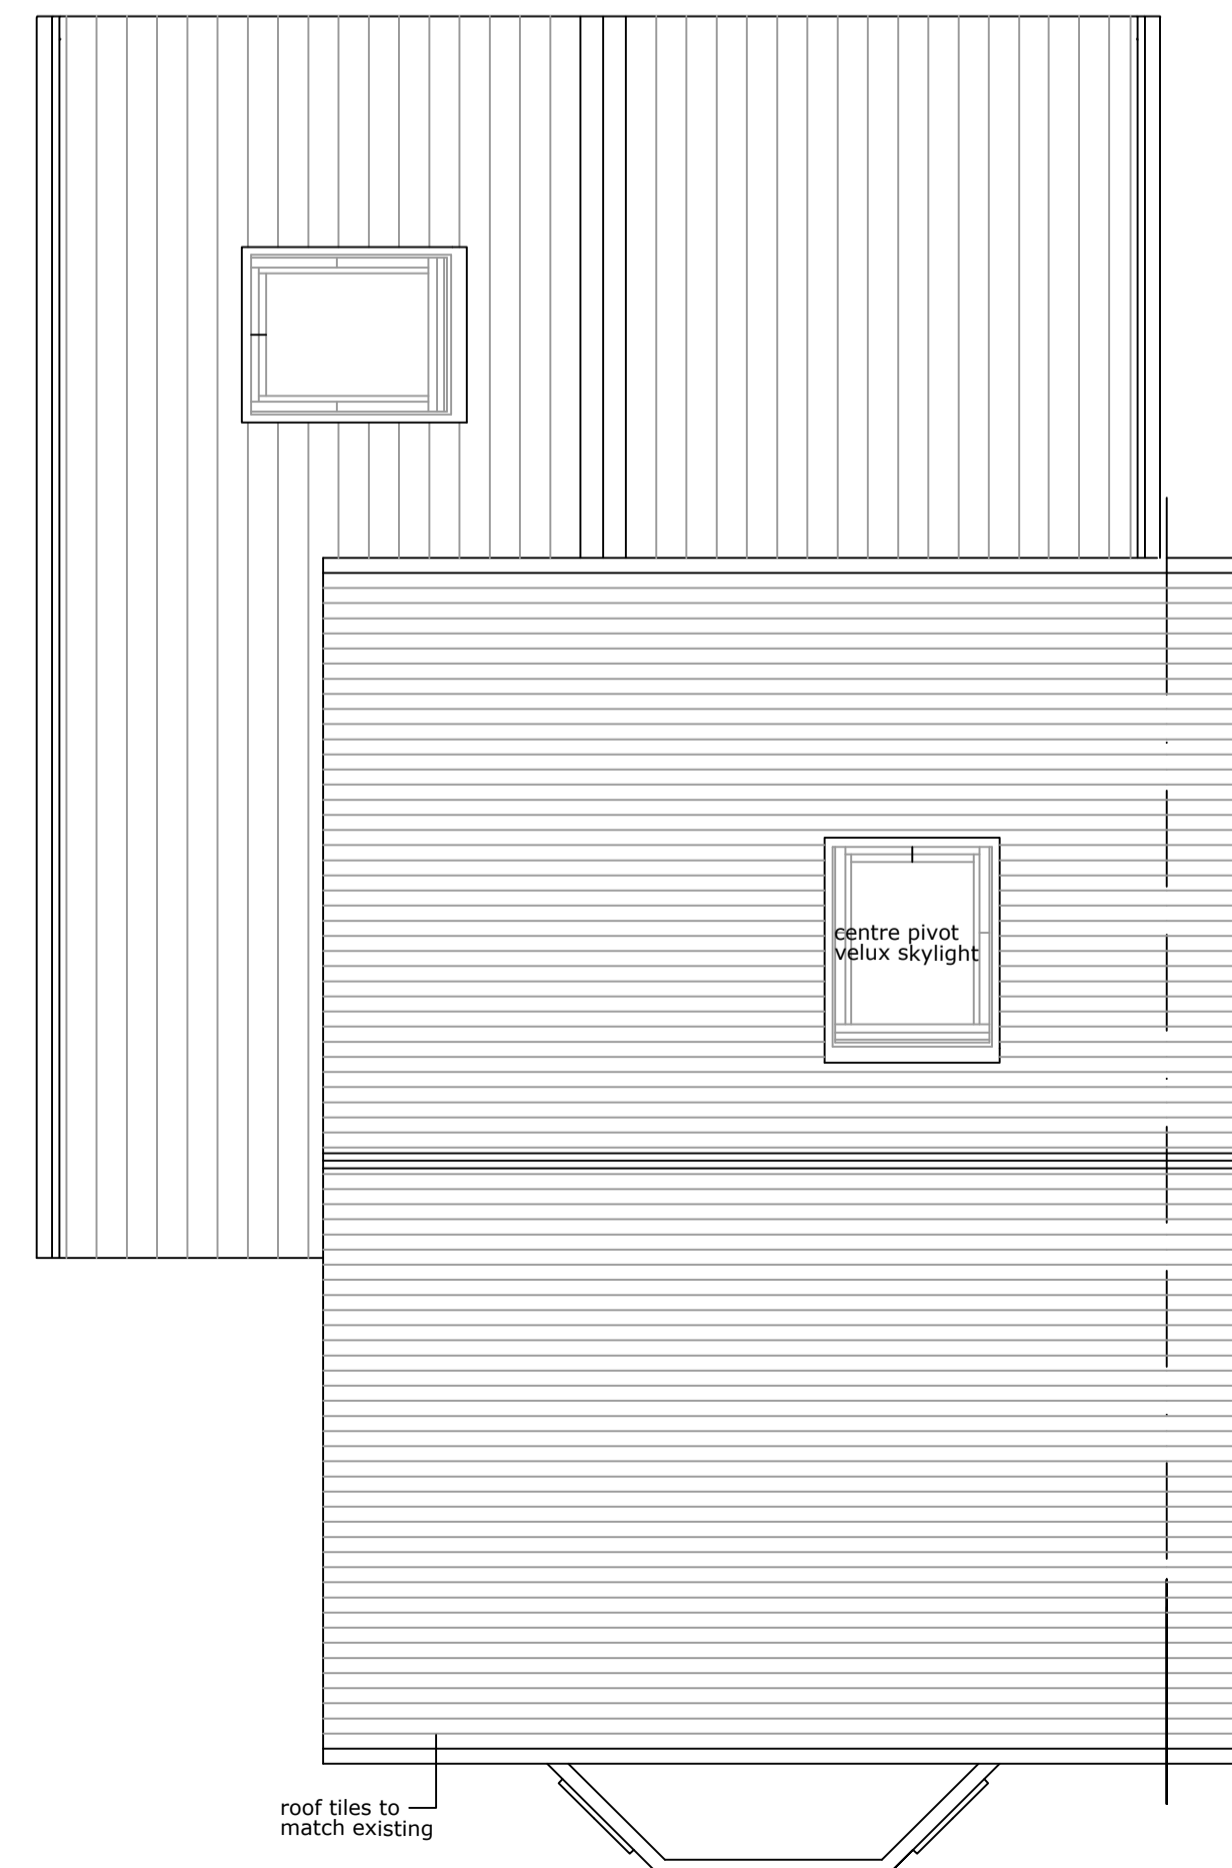

PROPOSED ROOF PLAN 1:50