


Notes  
 Do not scale from this drawing. All dimensions to be checked on site prior to construction and any discrepancies reported to the Architect.  
 Copyright reserved.

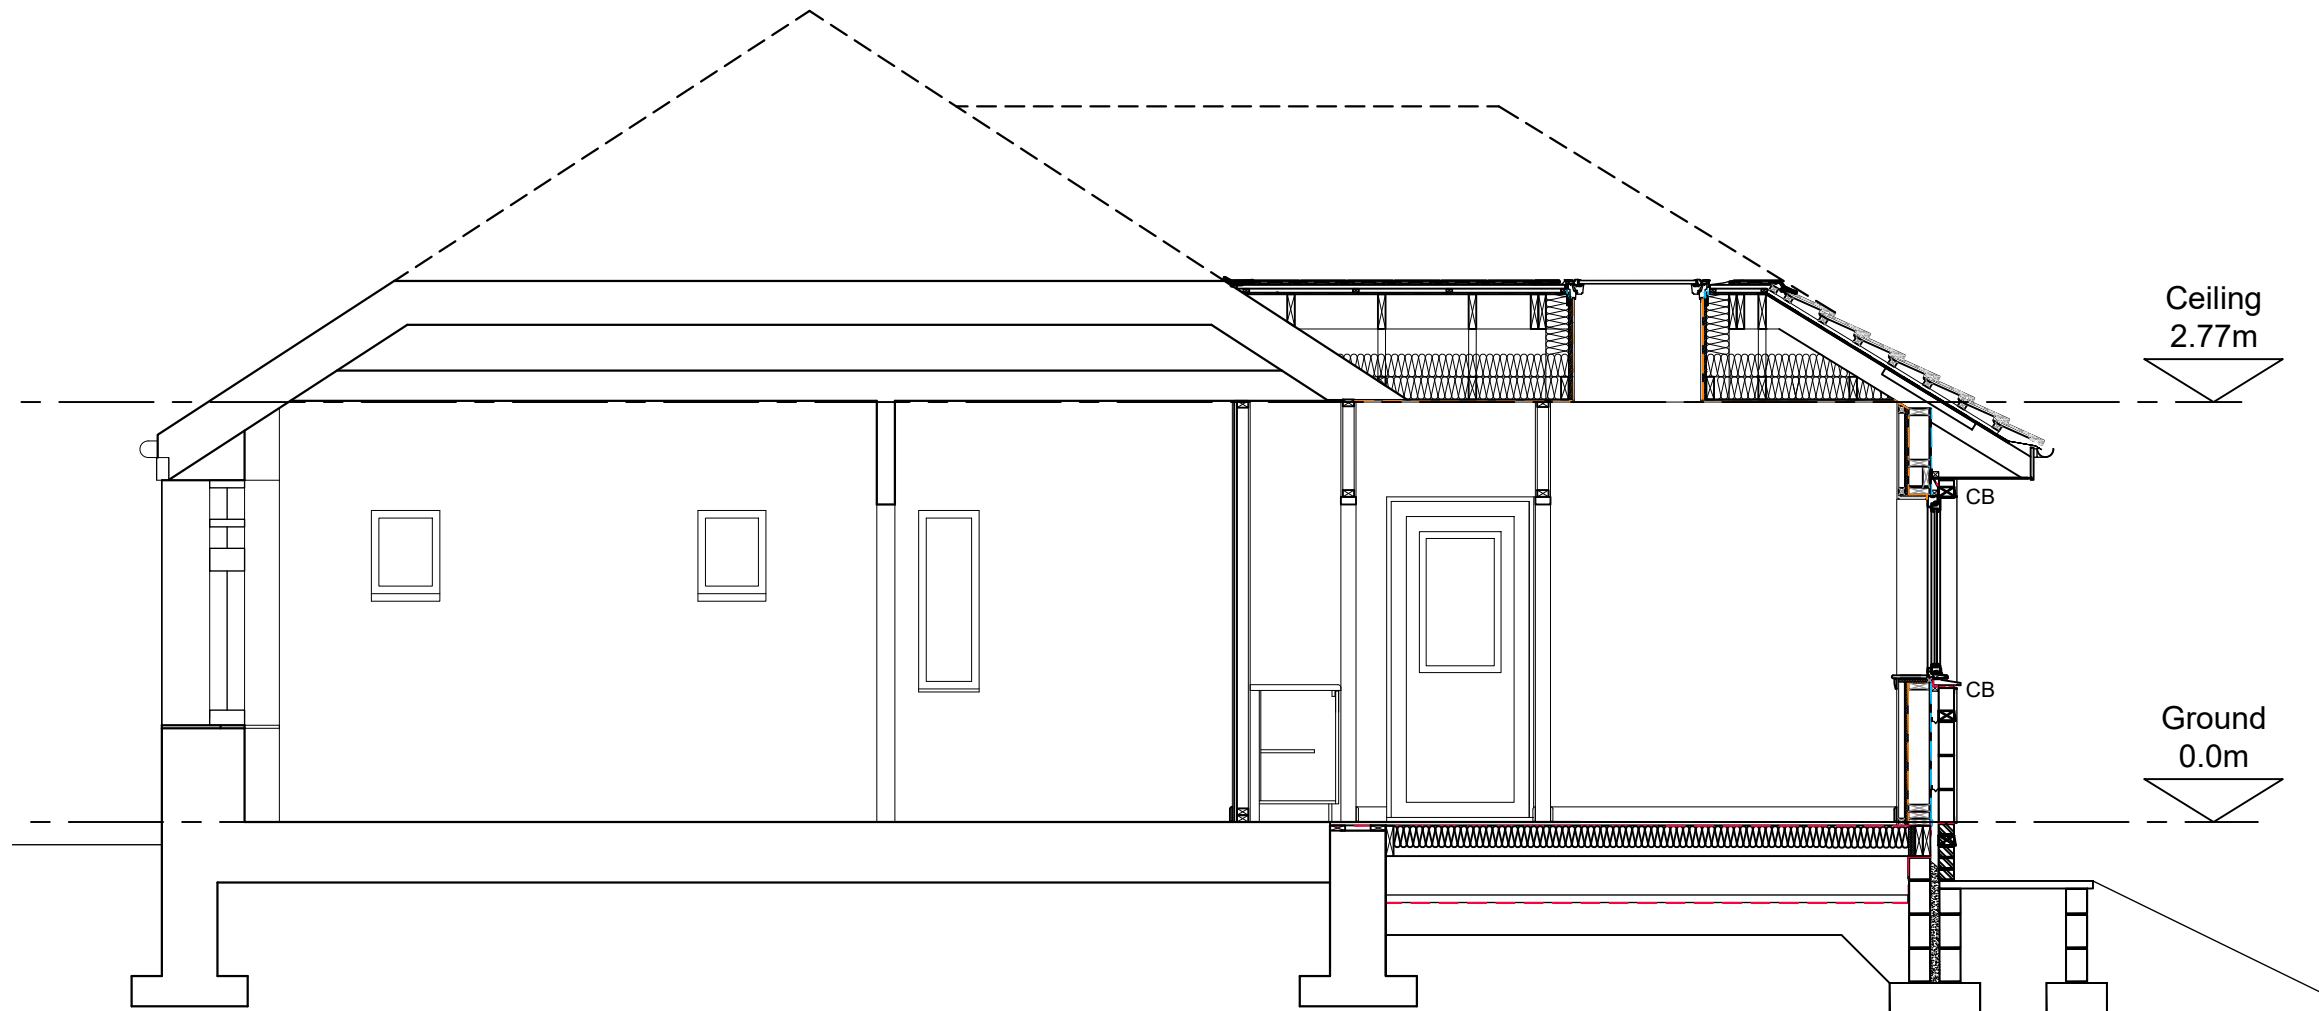

**Section A:A**  
 1:50 @ A3

Revisions  
 Status  
**PLANNING/BUILDING WARRANT**

Client  
**Mr Frazer Harrison**

Project  
**117 Invergyle Drive  
 Cardonald  
 G52 2BS**

Title  
**Section A:A  
 as Proposed**

| Scale | Size | Date   | Drawn | Checked |
|-------|------|--------|-------|---------|
| 1:50  | A3   | Jan 21 | RM    | JDF     |



Allison Architecture  
 13 Royal Crescent  
 Glasgow G3 7SL  
 t: +44 (0)141 353 1082  
 e: hello@allisonarchitecture.co.uk  
 www.allisonarchitecture.co.uk

| Project No.  | Drawing No.   | Rev. |
|--------------|---------------|------|
| <b>20016</b> | <b>02-004</b> |      |

