
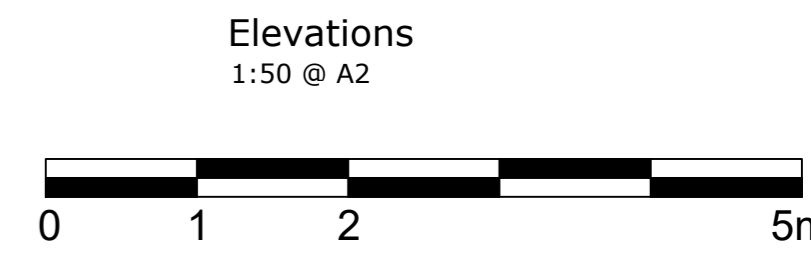
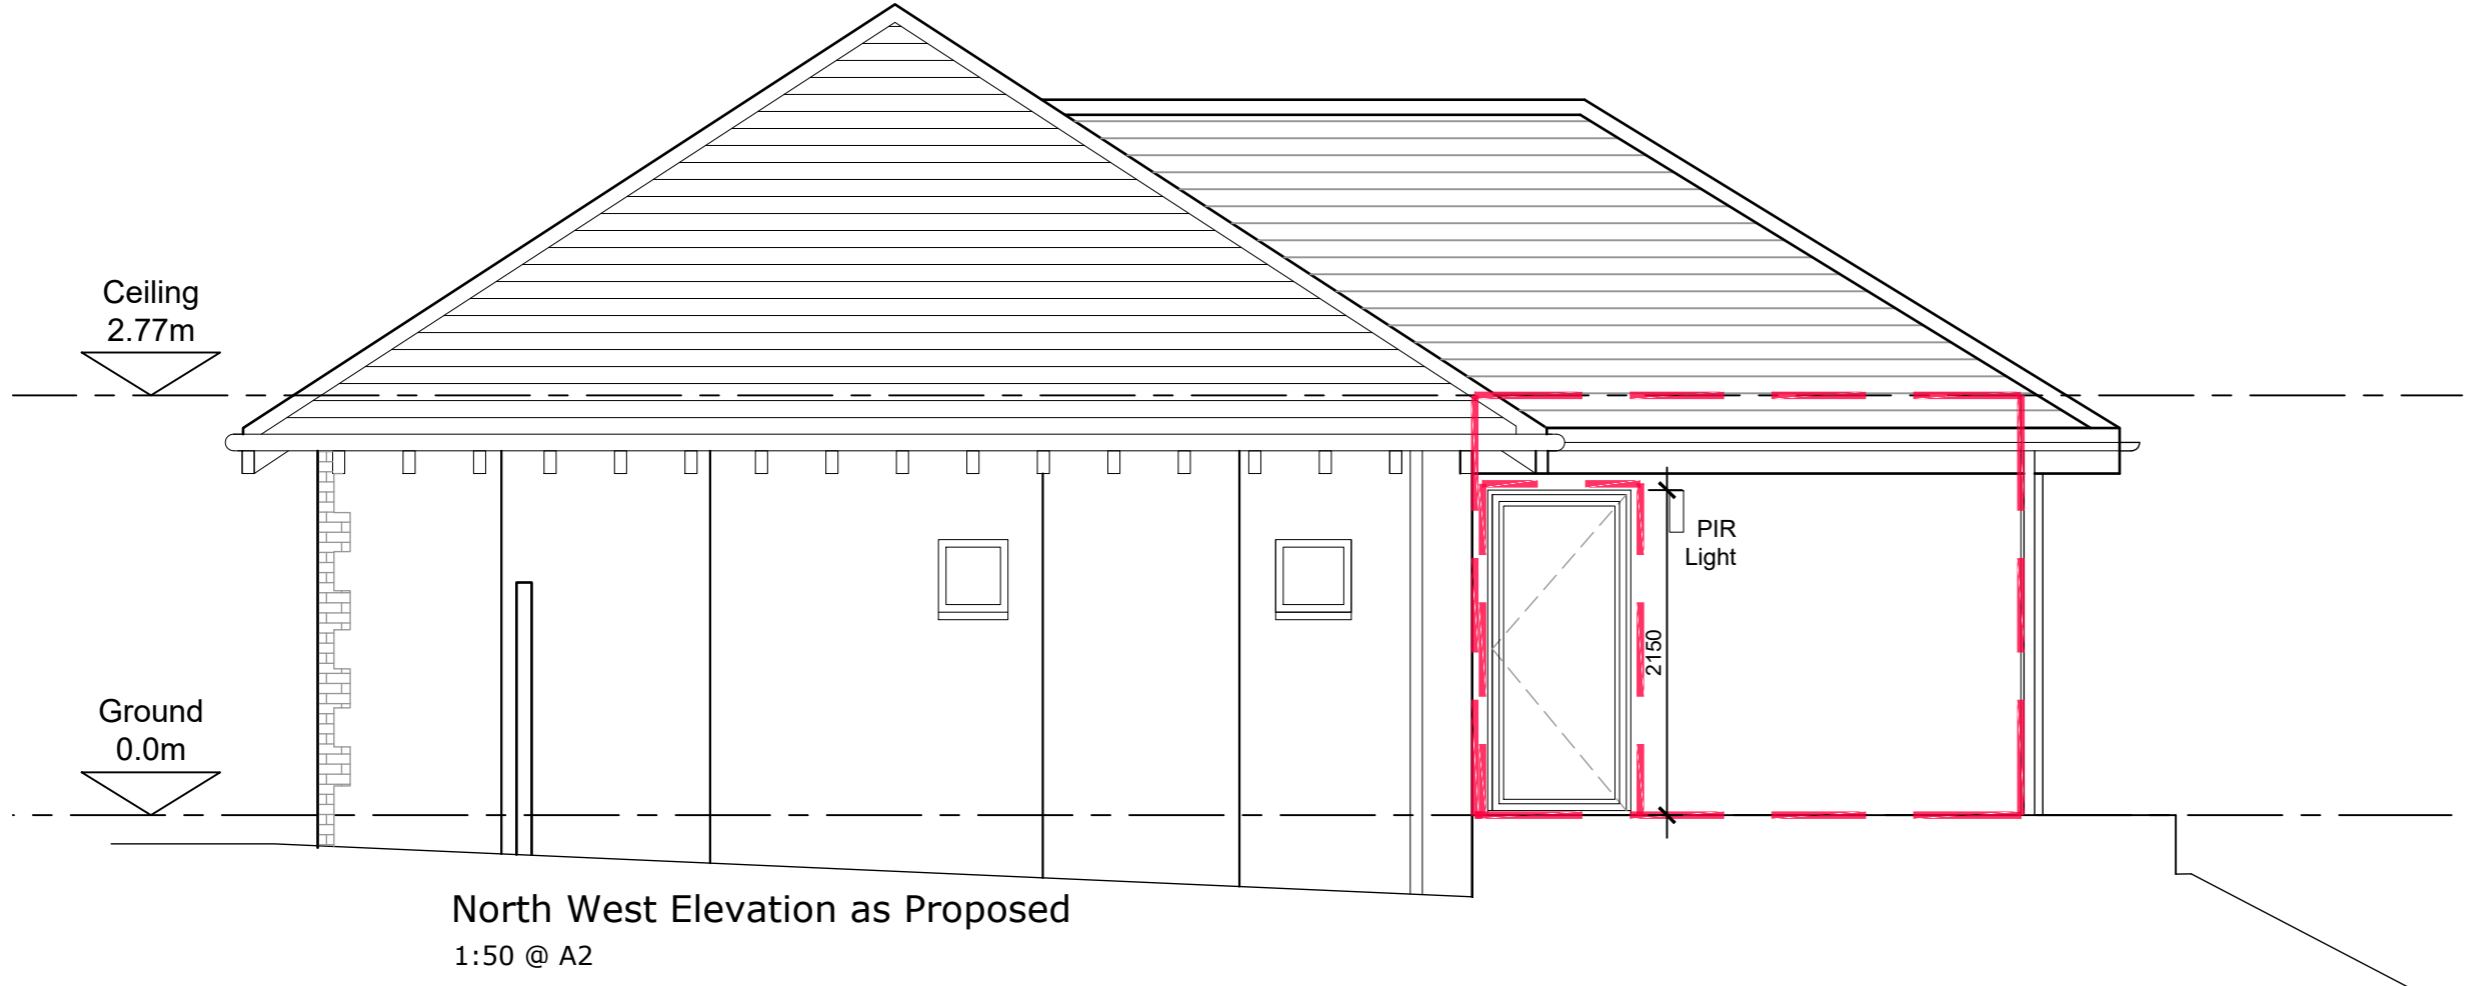
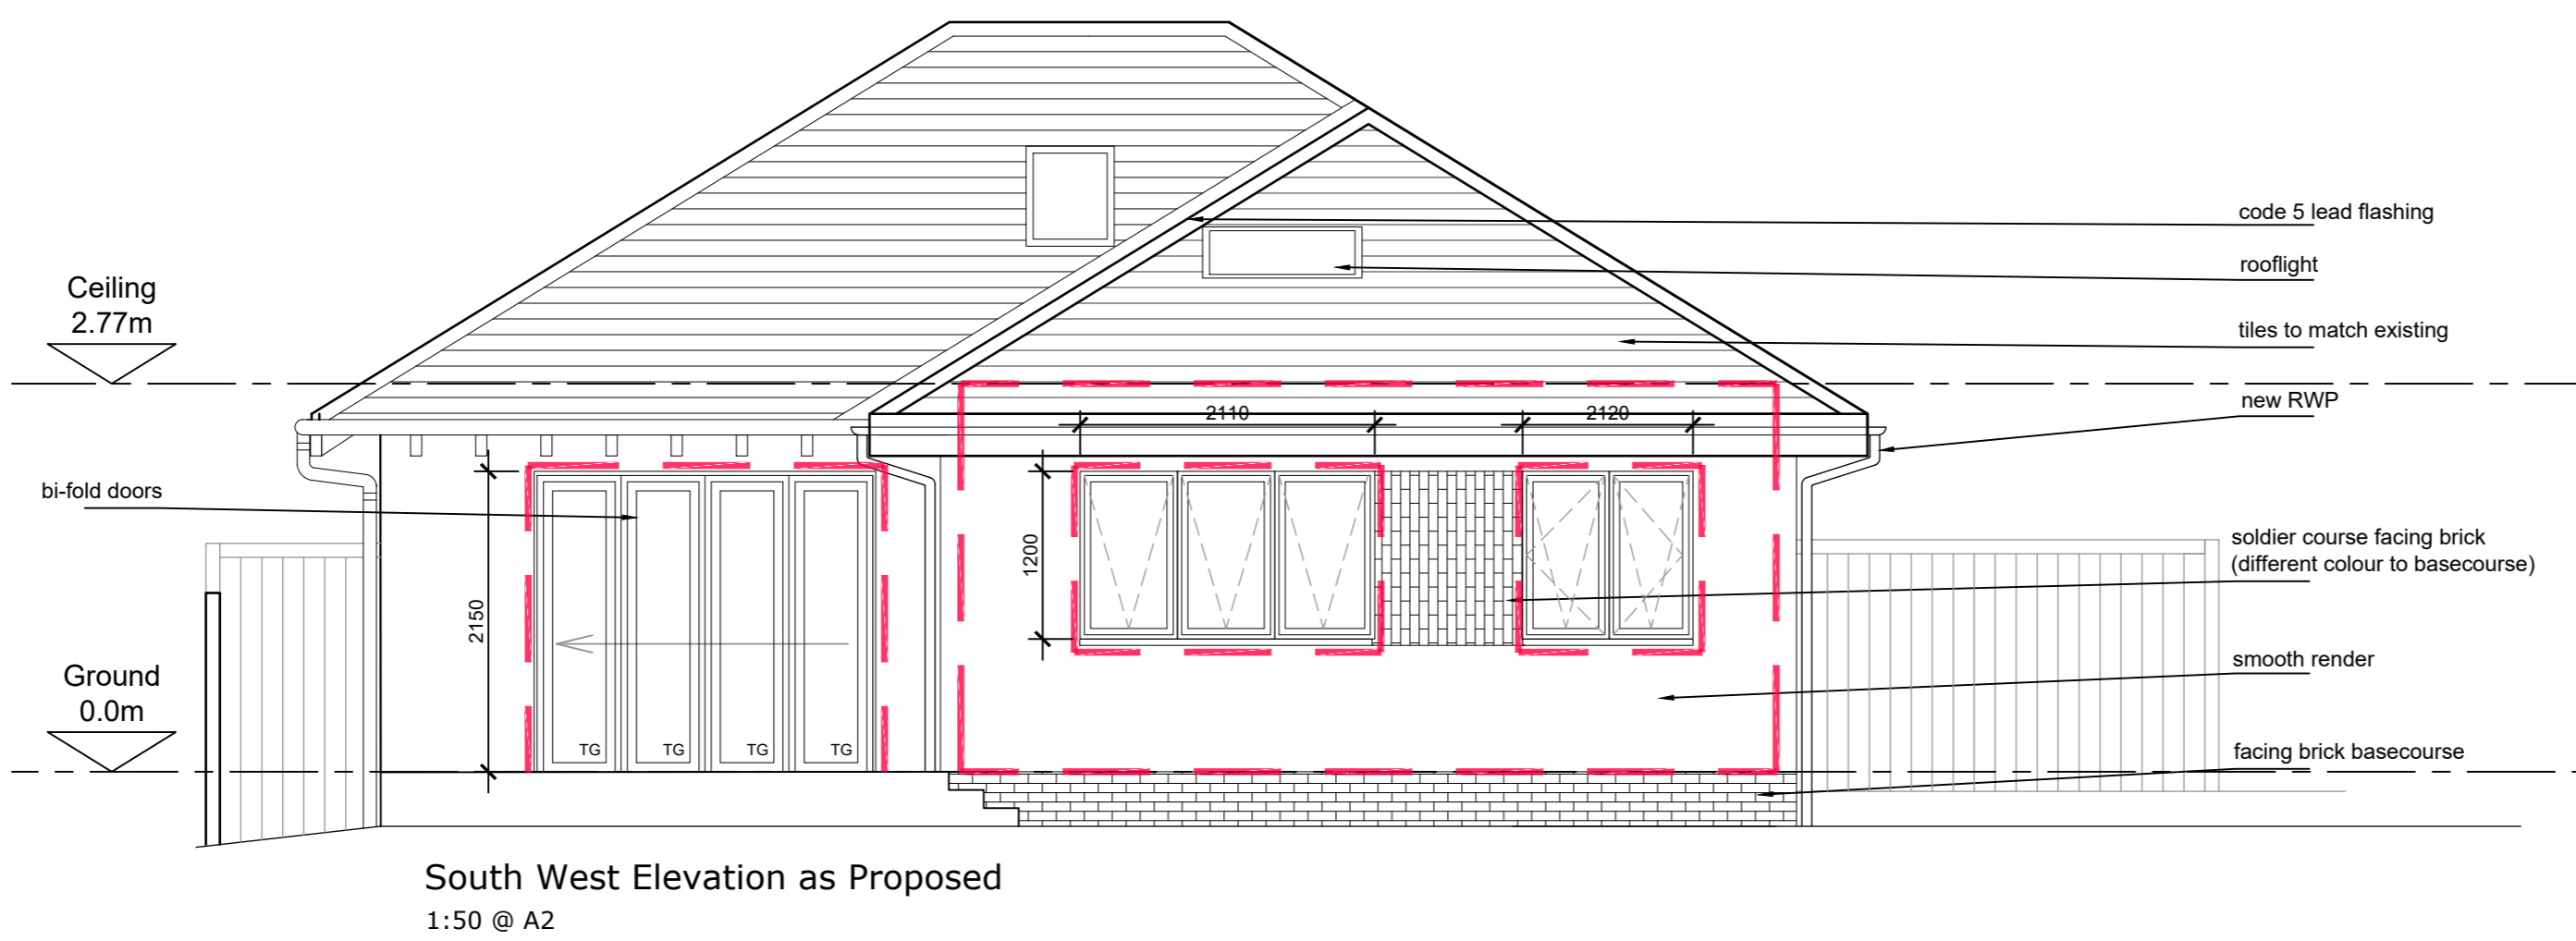


Notes
 Do not scale from this drawing. All dimensions to be checked on site prior to construction and any discrepancies reported to the Architect.
 Copyright reserved.

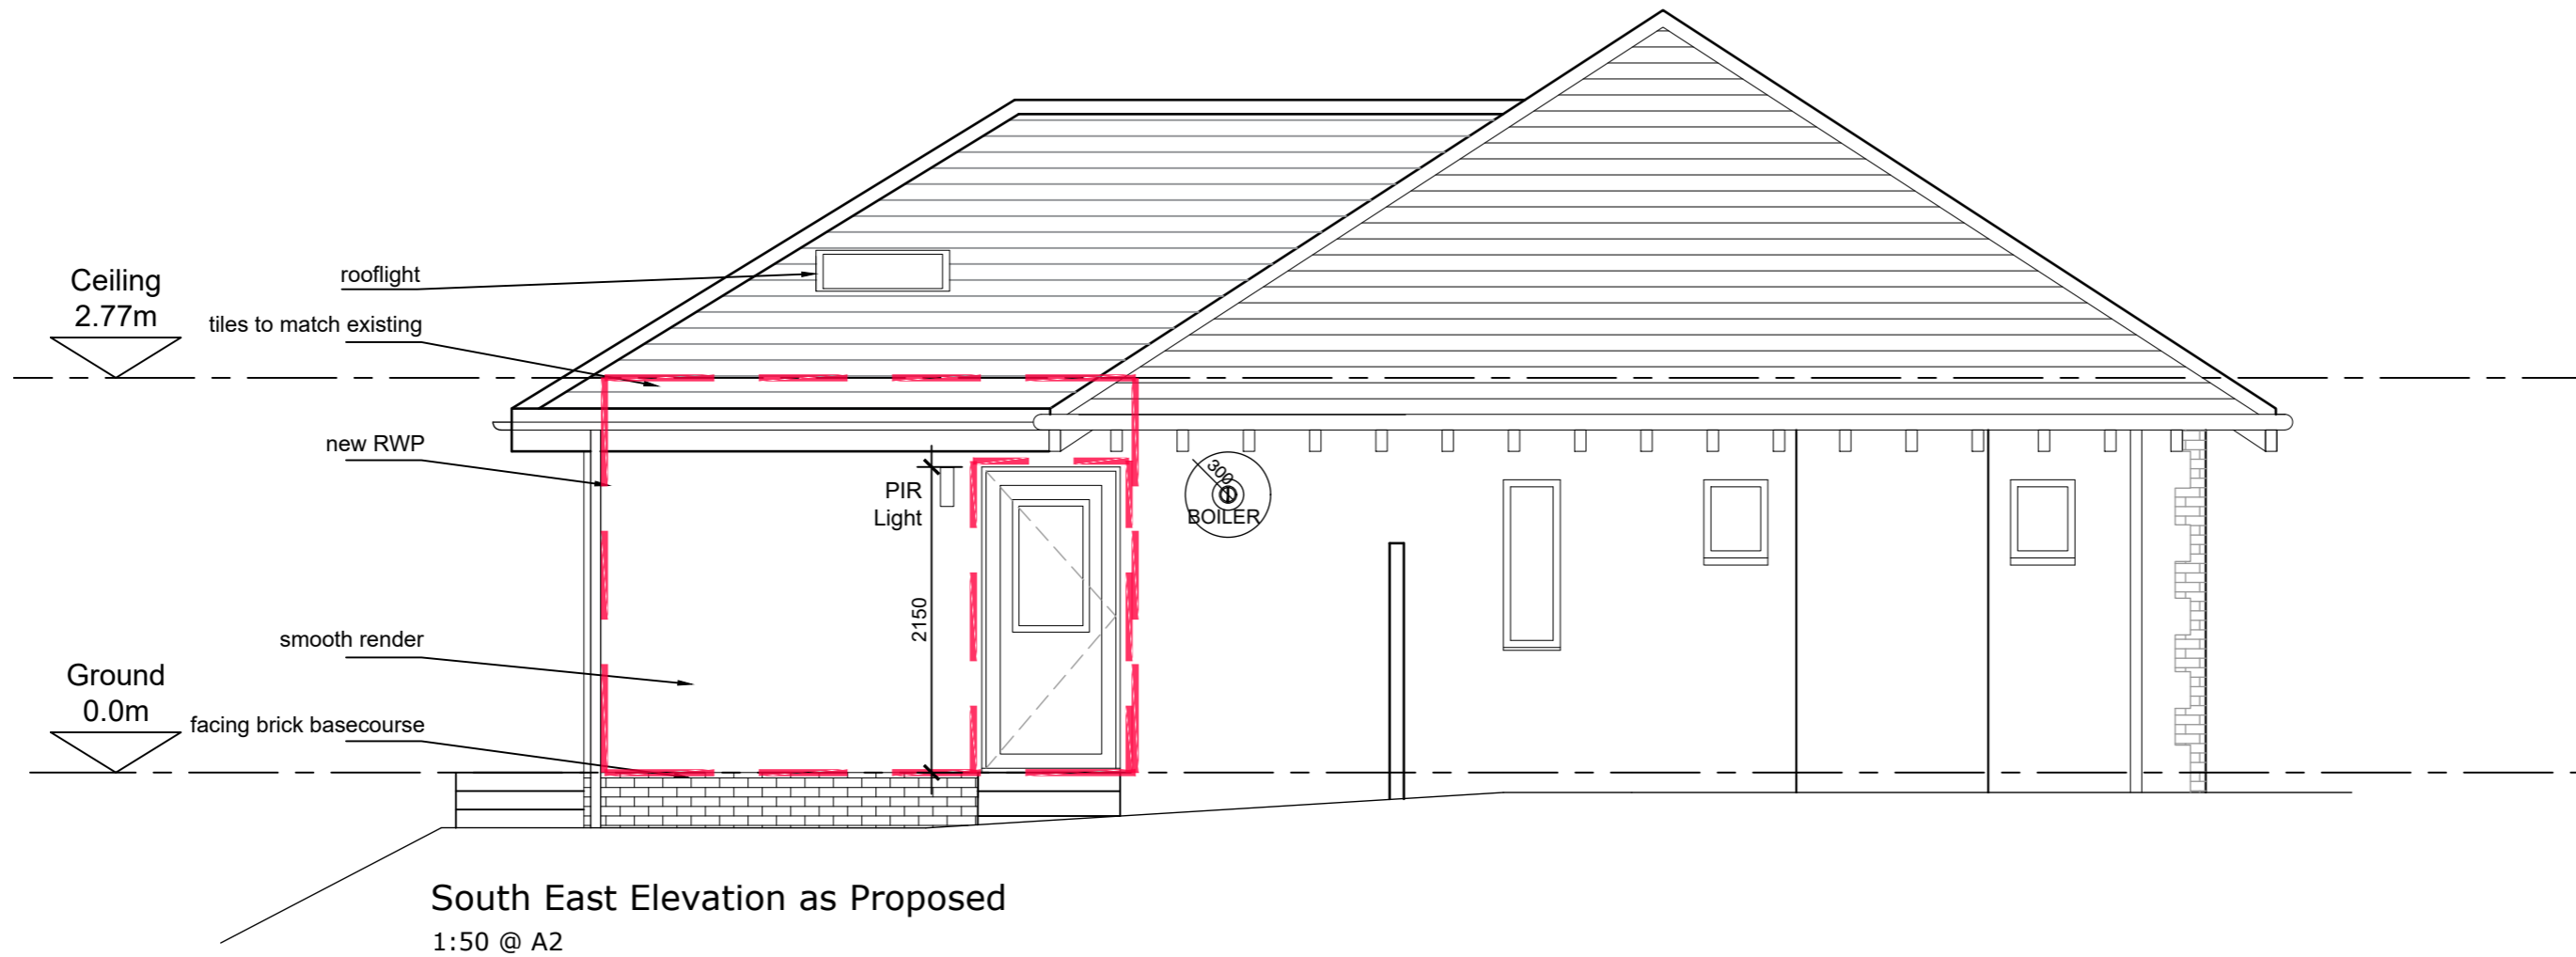

Revisions

Status	PRELIMINARY
Client	Mr Frazer Harrison
Project	117 Invergyle Drive Cardonald G52 2BS
Title	Elevations as Proposed
Scale	1:50
Size	A2
Date	Nov 20
Drawn	RM
Checked	JDF

Allison Architecture

Allison Architecture
 13 Royal Crescent
 Glasgow G3 7SL

t: +44 (0)141 353 1082
 e: hello@allisonarchitecture.co.uk
 www.allisonarchitecture.co.uk

Project No. 20016
 Drawing No. 02-003
 Rev.