



Gold Brewery Logo on Black Canvas
Brass poles.

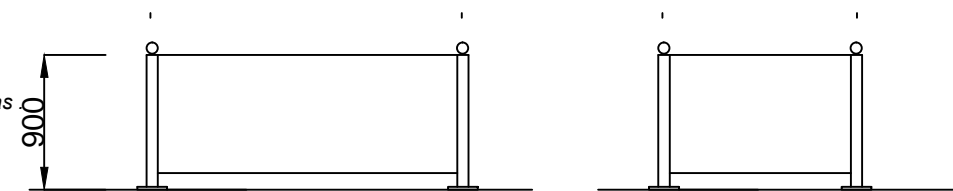

Barrier Details. 1:50.

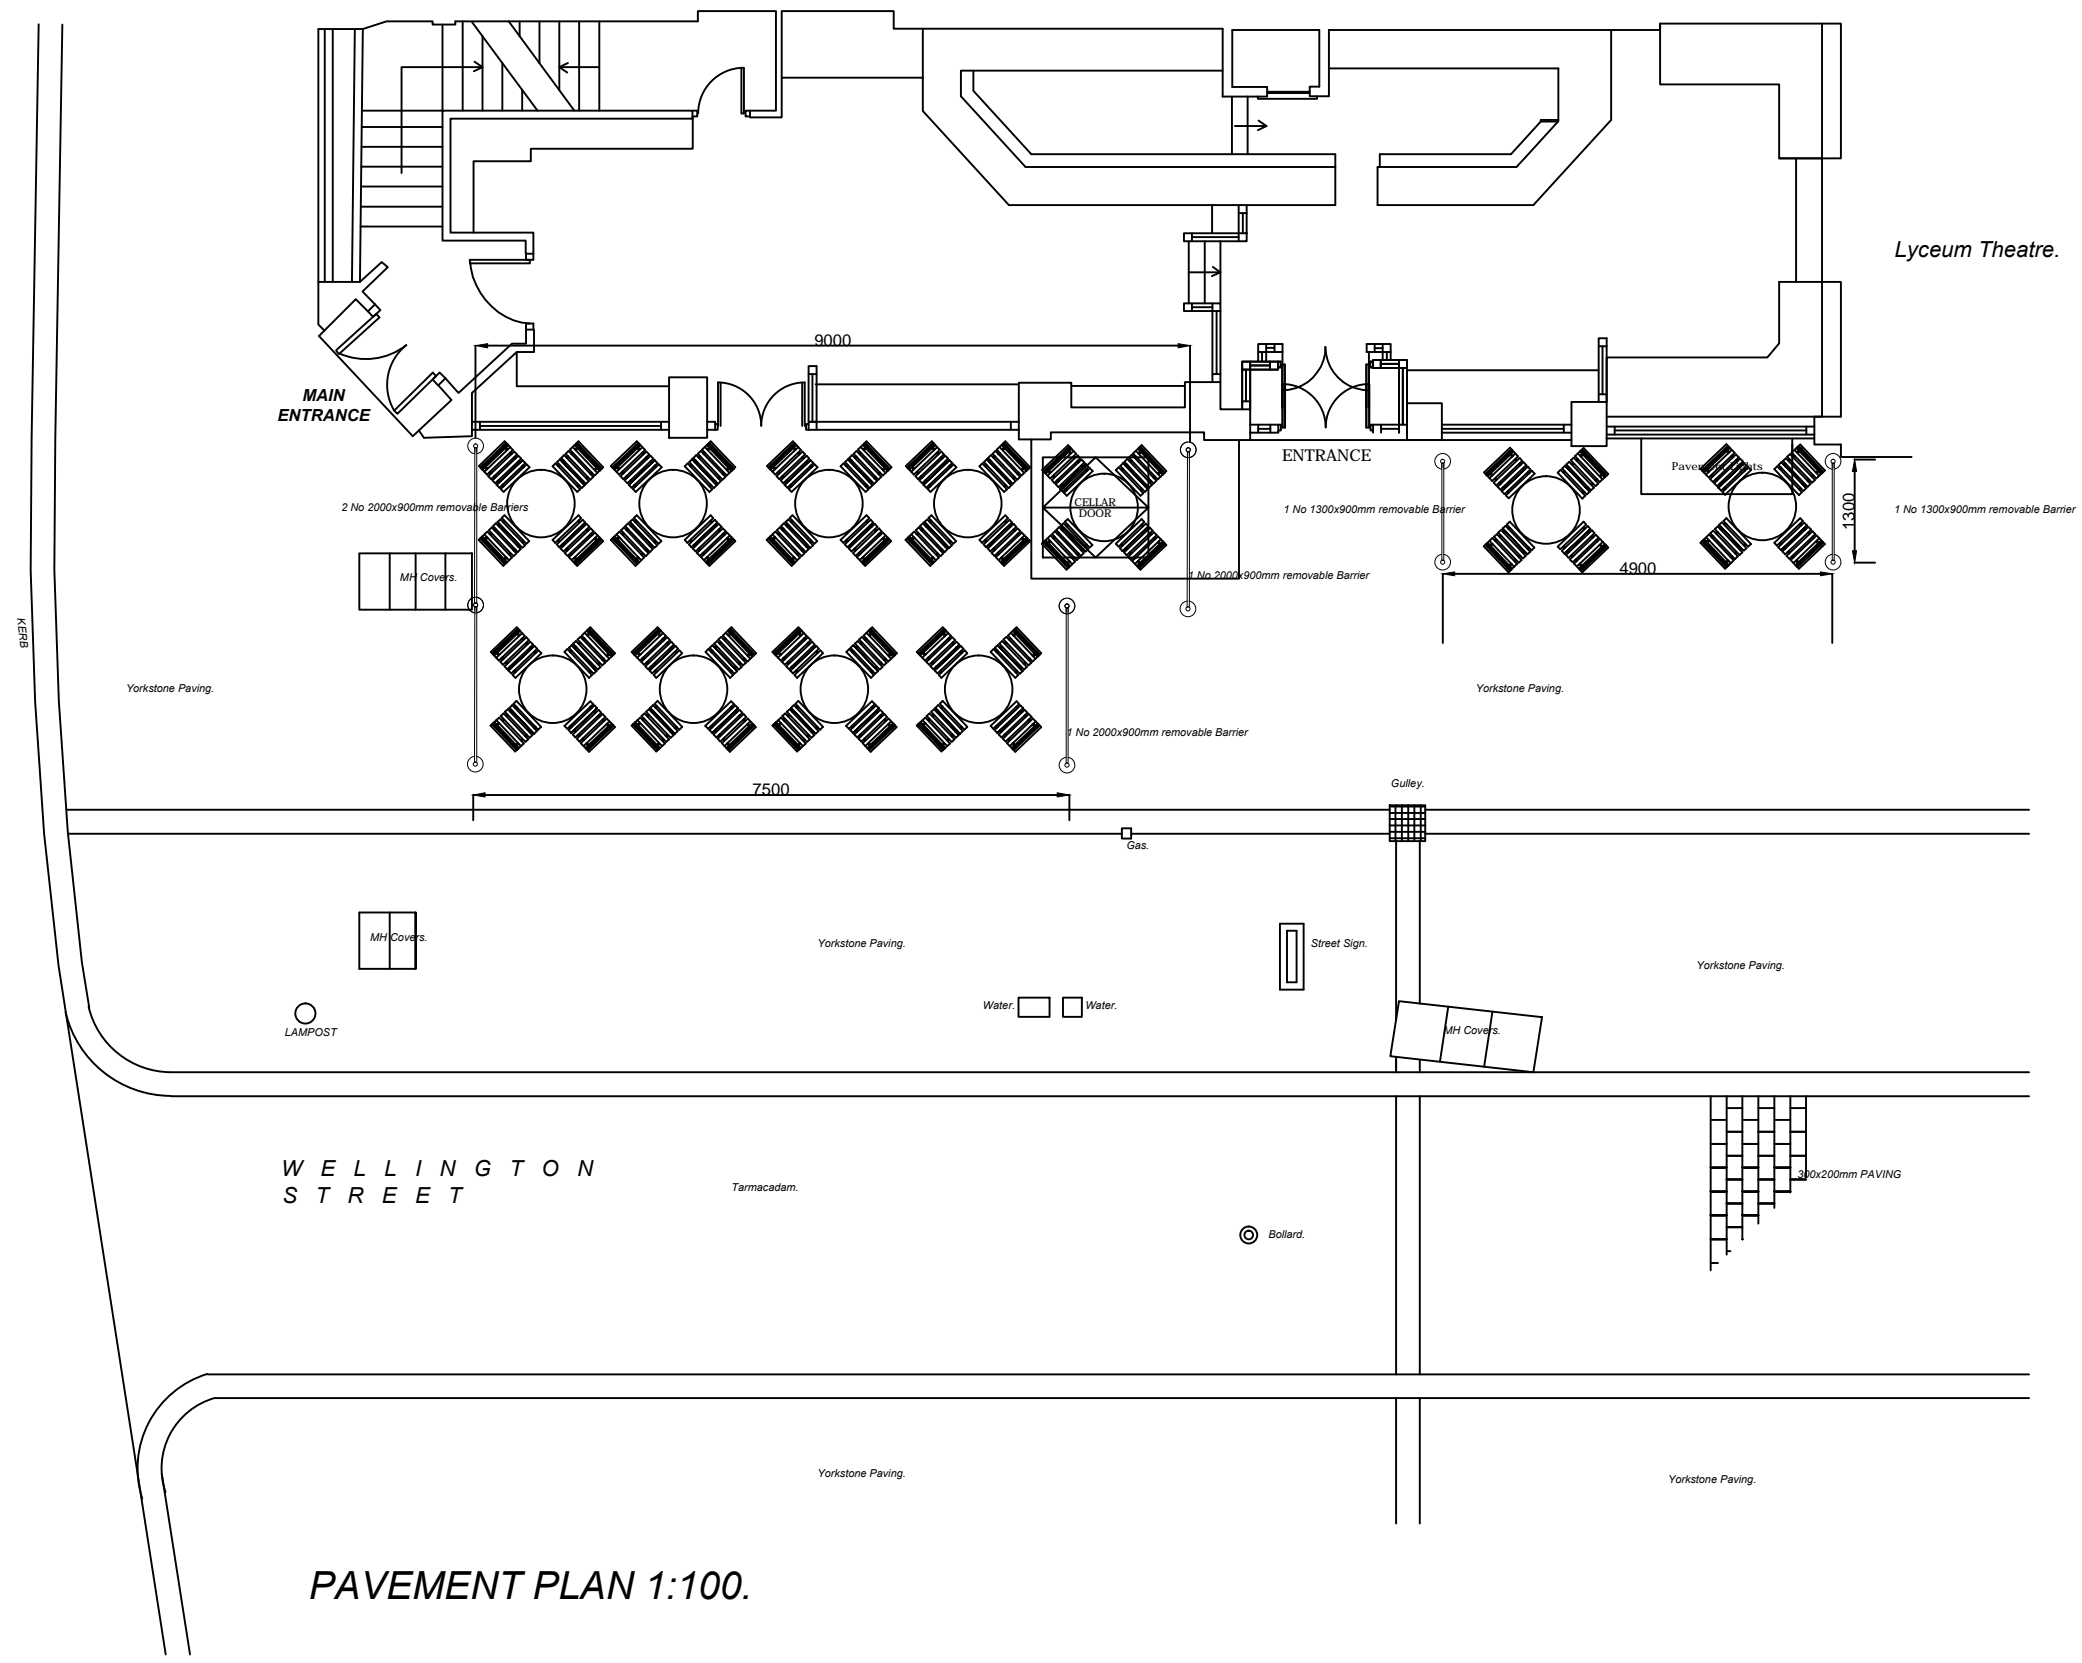

PAVEMENT PLAN 1:100.

NOTE:

The Contractor is to check and verify all building and site dimensions, levels and sewer invert levels at connection points before work starts.

This drawing must be read with and checked against any structural or other specialist drawings provided.

The Contractor is to comply in all respects with the current Building Regulations whether or not specifically stated on these drawings.

This drawing is not intended to show details of foundation or ground conditions. Each area of ground relied upon to support the structure depicted must be investigated by the Contractor and suitable methods of foundation be provided.

This drawing is to be read in conjunction with all other standard Mitchells and Butlers specifications and documentation.

© This drawing remains the copyright of Mitchells and Butlers.

ARC DESIGN ASSOCIATES

51 - 55 Fowler Road
Hainault
Essex IG6 3XE
Tel : 020 8559 8666
Fax: 020 8559 8777

THIS DRAWING HAS BEEN PREPARED FOR PRESENTATION PURPOSES CONSULTANTS WISHING TO USE THE DRAWING FOR GUIDANCE MUST CHECK ALL DIMENSIONS ON SITE PRIOR TO FINALISING THEIR ELEMENT OF WORK UNDERTAKEN

Rev.	By	Date

Mitchells & Butlers

27 Fleet Street
Birmingham
B3 1JP
Tel. 0870 609 3000
www.mbplc.com

Brand **NICHOLSONS**

B.U.N. No.

Site
**The Wellington
351 Strand.
London WC2R 0HS**

Title
**Proposed External
Barriers/Seating.**

Project Manager/Checked	Drawn By	Scale	Date
JT	JT	1:100/1:50	15.08.17

Arch./Des.	Drawing Number	Rev.
ARC	2060/Licensing.	