


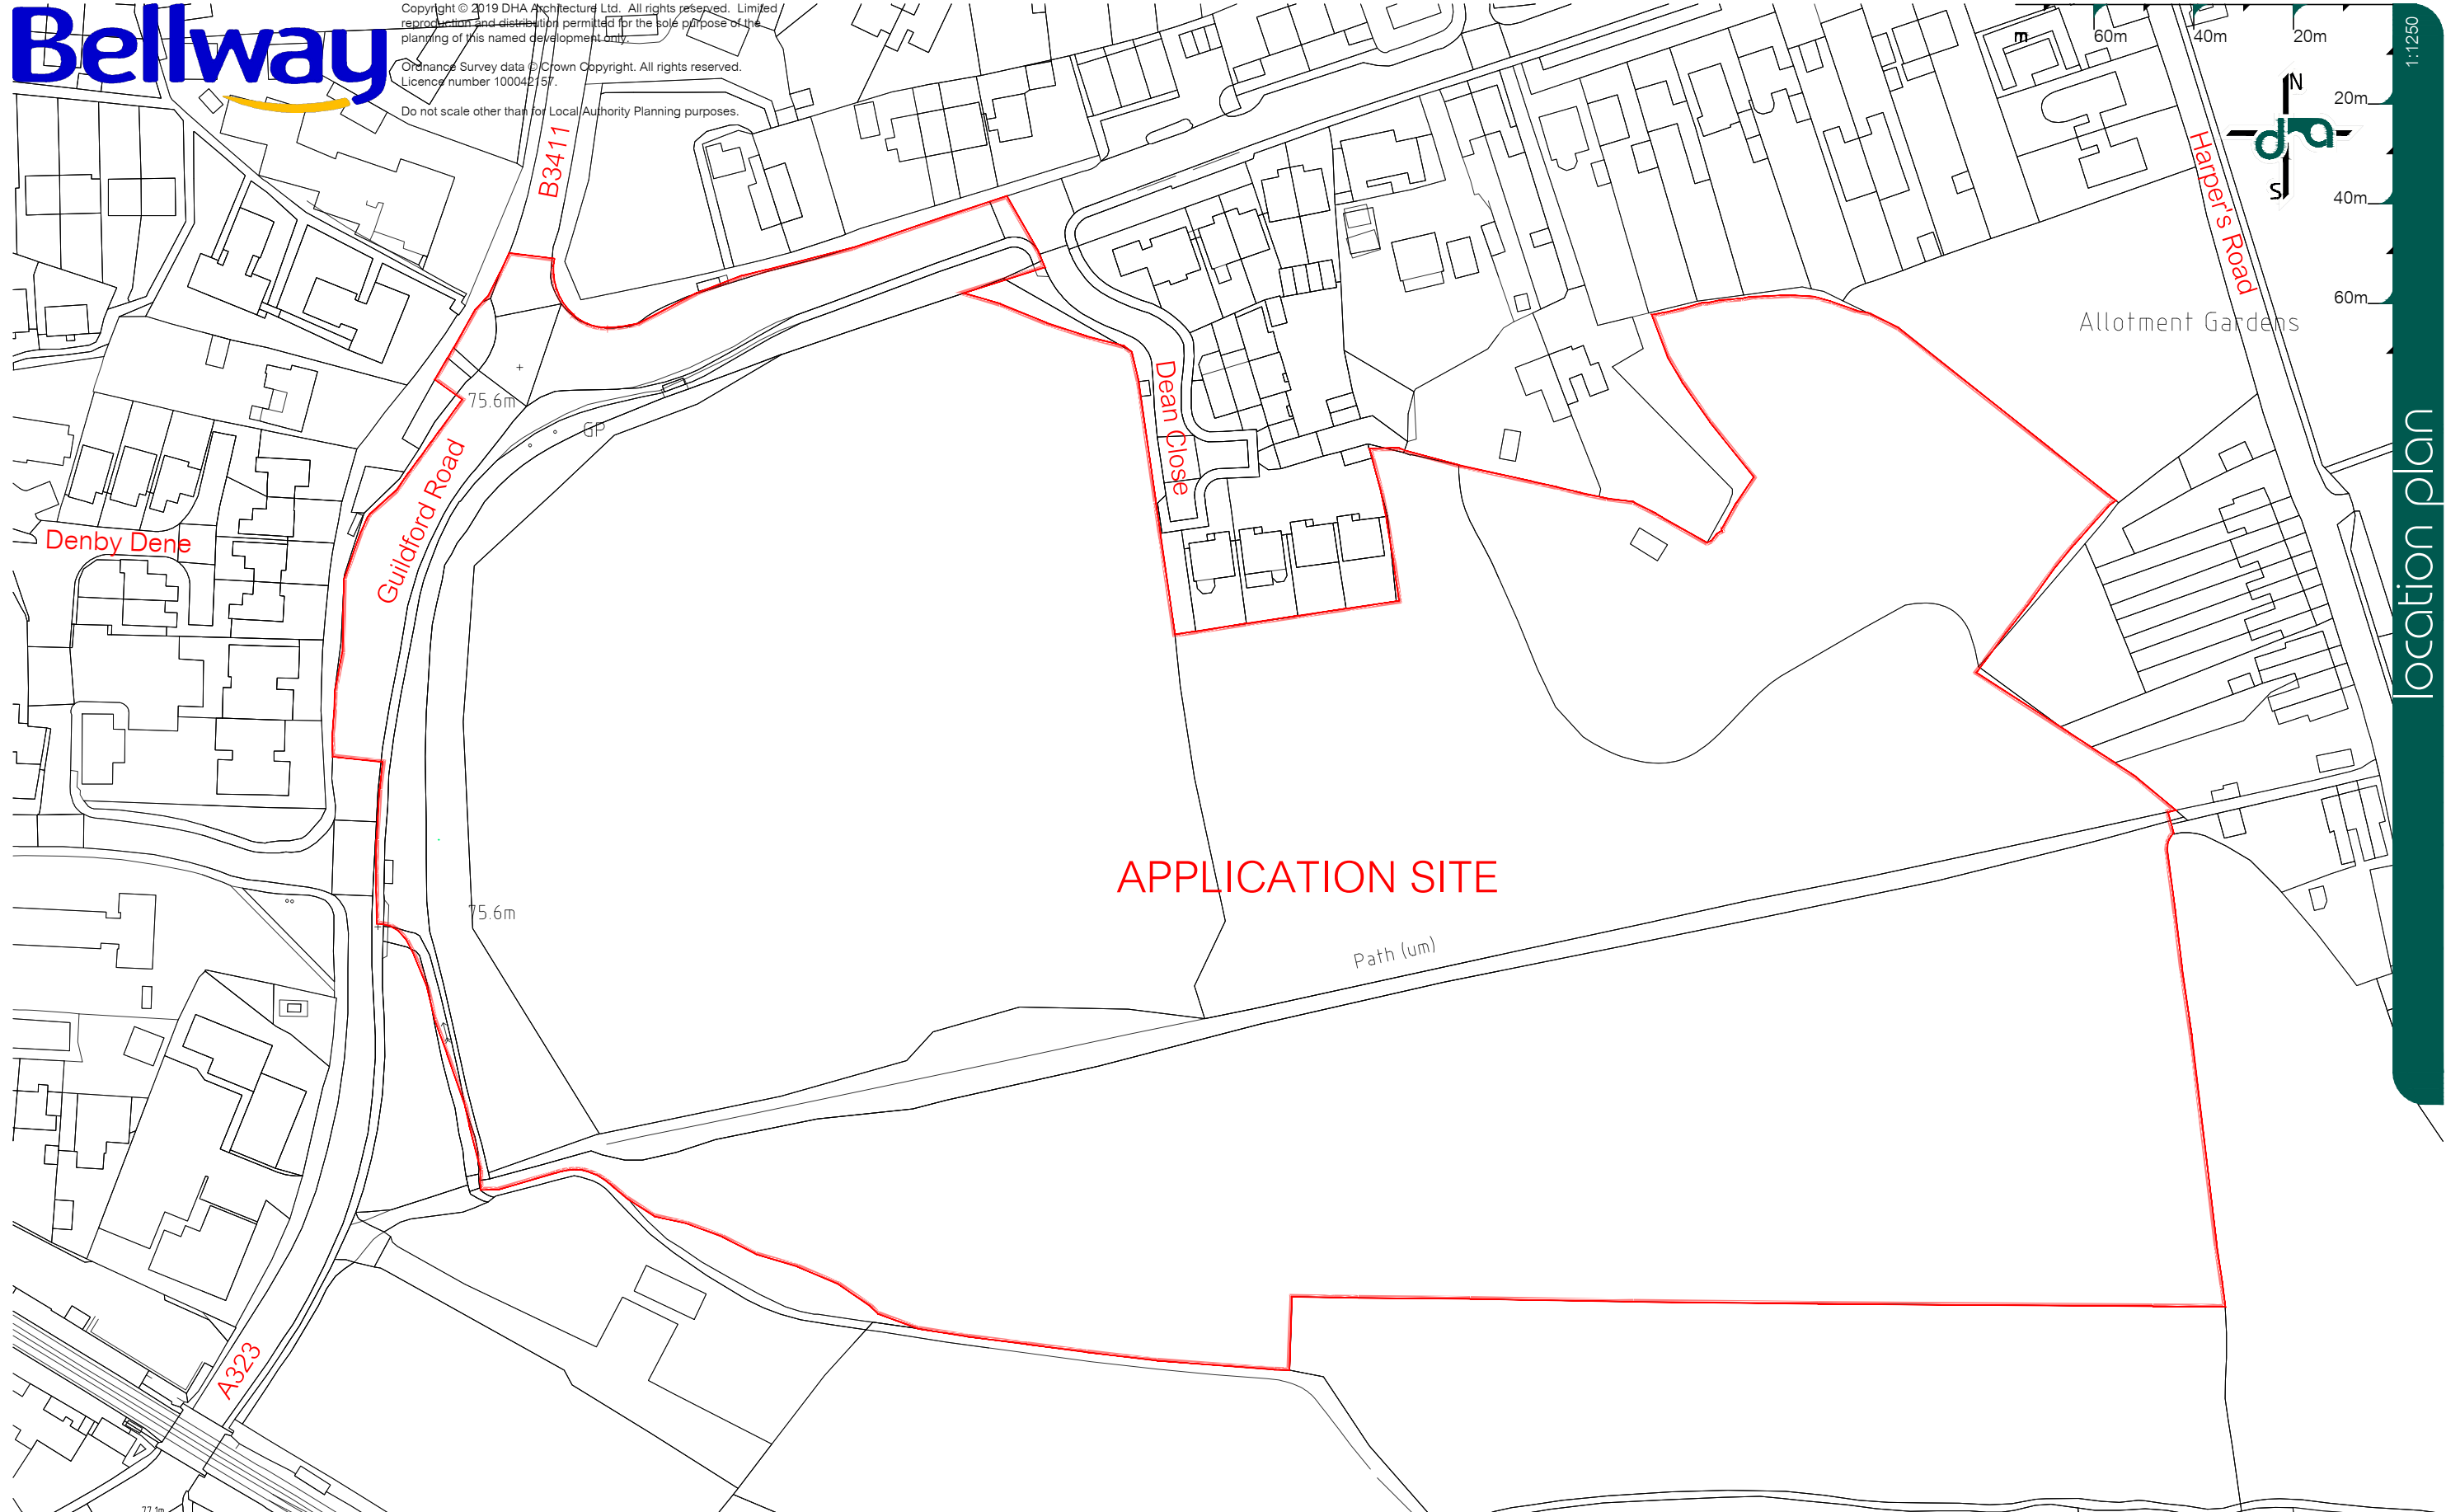

Copyright © 2019 DHA Architecture Ltd. All rights reserved. Limited reproduction and distribution permitted for the sole purpose of the planning of this named development only.  
 Ordnance Survey data © Crown Copyright. All rights reserved. Licence number 100042157.  
 Do not scale other than for Local Authority Planning purposes.



location plan 1:1250



**dha architecture ltd**  
 Brooklands Farm Business Park  
 Bottle Lane  
 Binfield  
 Berkshire  
 RG42 5QX  
 t. 0118 934 9666  
 e. [surname@dhaarchitecture.co.uk](mailto:surname@dhaarchitecture.co.uk)  
 w. [www.dhaarchitecture.co.uk](http://www.dhaarchitecture.co.uk)

guildford road, ash

rev date by details

Location Plan  
 reference 051908-BEL-TV-06  
 13.12.2019 created  
 1:1250 @ A3 scaling  
 JeH contact  
 - revision