


PLAN

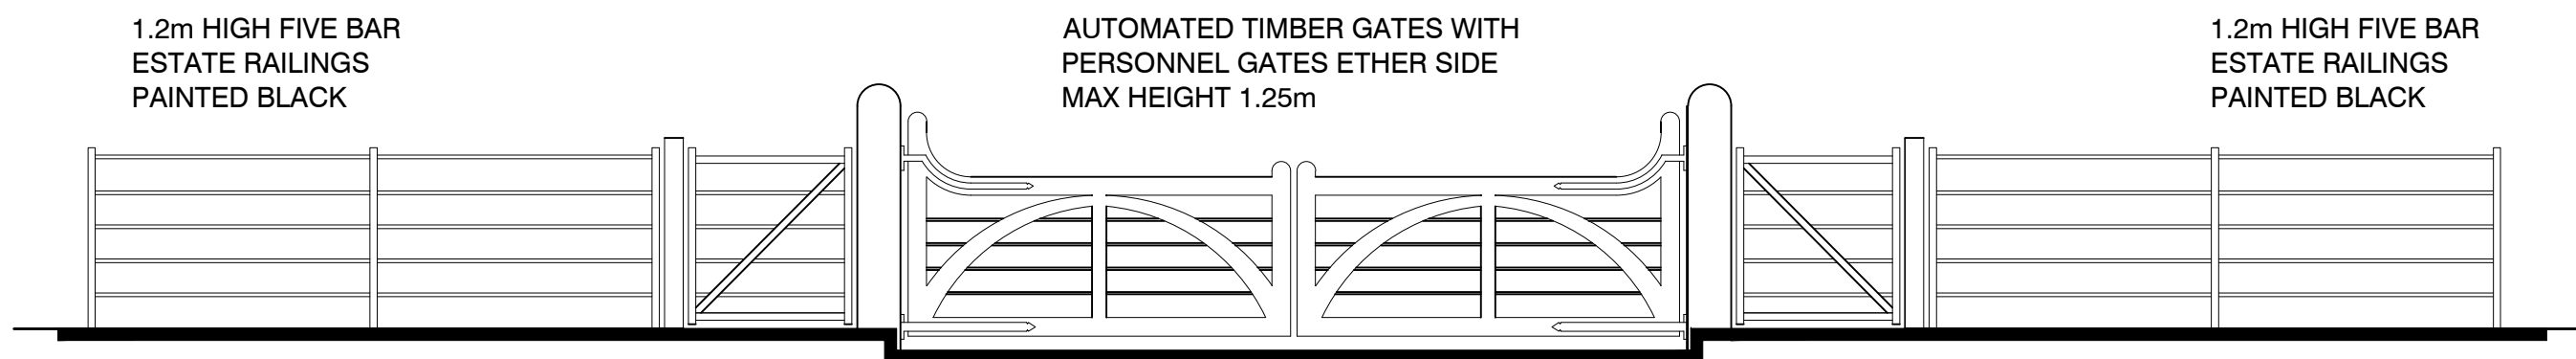


ELEVATION

1.2m HIGH FIVE BAR
ESTATE RAILINGS
PAINTED BLACK

AUTOMATED TIMBER GATES WITH
PERSONNEL GATES EITHER SIDE
MAX HEIGHT 1.25m

1.2m HIGH FIVE BAR
ESTATE RAILINGS
PAINTED BLACK

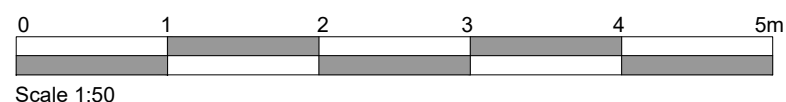

Scale 1:50

RECEIVED
15/01/2021
21/00035/FUL



Status	PLANNING ISSUE		
Rev.	Date	Detail	
Client	Nicholas King Homes		
DRAWING Title			
GATE PLAN & ELEVATION			
Scale	Date	Drawn	
1:50 @ A3	Jan 2021		
DRAWING No.			Rev.
NK- 001-03			

Project Title
WYEVALE GARDEN CENTRE,
FOREST ROAD, BINFIELD