


GF Ground Floor Plan
1:50

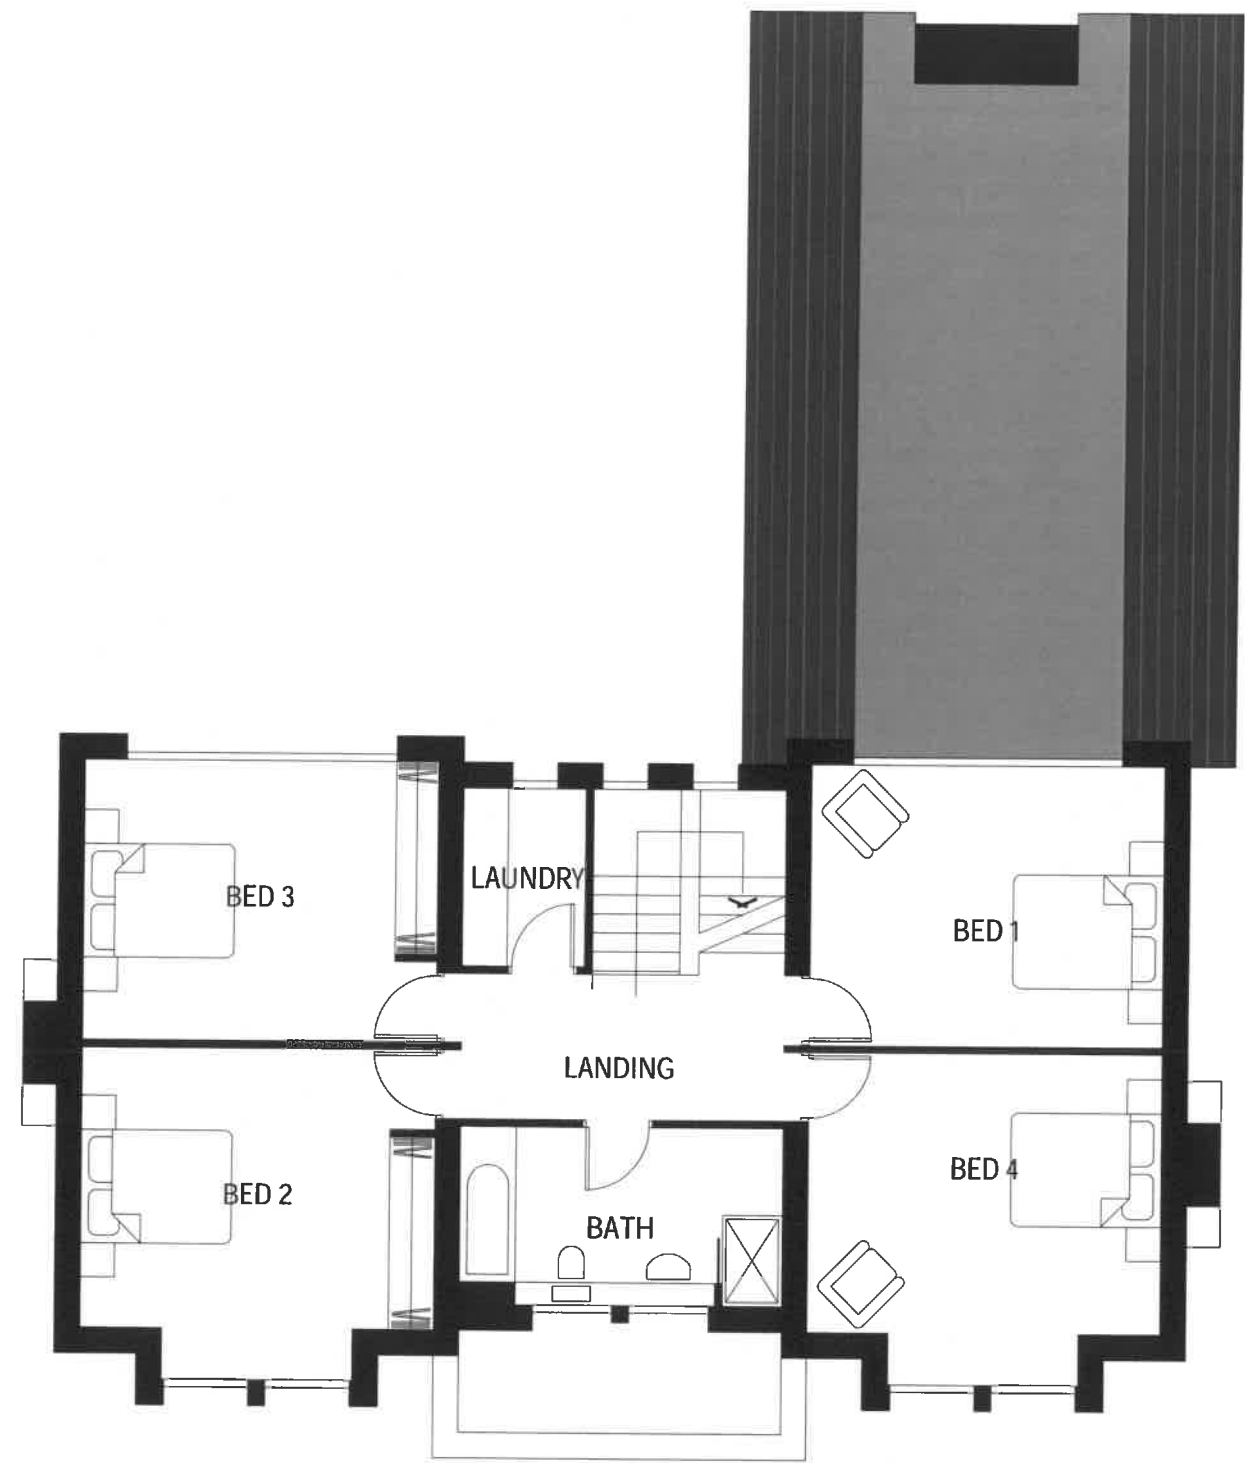

1F First Floor Plan
1:50